



**Battery Park
City Authority**

REQUEST FOR PROPOSALS

FOR

P.S. / I.S. 89 Playground Restoration and Modification

General Contractor Services

Table of Contents

I.	SUMMARY	2
II.	GENERAL PROVISIONS	2
III.	TIMETABLE & DESIGNATED CONTACT	3
	A. Key Dates	3
	B. Anticipated Contract Term	3
IV.	GENERAL REQUIREMENTS.....	4
	A. Minimum Qualification Requirements	4
	B. MBE/WBE/SDVOB Participation, Joint Ventures, and Subcontracting Goals	4
	C. Restricted Period	4
	D. Submission of Proposals.....	4
V.	PROPOSAL FORMAT AND CONTENTS.....	5
	A. Proposal Format.....	5
	B. Proposal Content	5
VI.	INFORMATION REQUIRED.....	6
	A. Questions and Information Sought Relating to the Work.....	6
	B. Questions and Information Sought Relating to Proposer’s Firm & Eligibility.....	7
	C. Required Attachments	7
VII.	INSURANCE AND BONDING REQUIREMENTS	8
	A. General Requirements	8
	B. Insurance Requirements for the Selected Proposer	9
	C. Insurance Requirements for all Subcontractors	10
	D. Bonding.....	10
VIII.	COST PROPOSAL: FORMAT AND REQUIRED INCLUSIONS	10
IX.	SELECTION PROCESS.....	11
	A. Evaluation.....	11
	B. Interviews	11
	C. Evaluation Criteria for Selection	11
	D. Basis for Contract Award	11
X.	NON-COLLUSION	11
XI.	IRAN DIVESTMENT ACT.....	12
XII.	ENCOURAGING USE OF NEW YORK STATE BUSINESSES IN CONTRACT PERFORMANCE	12
	EXHIBIT A – SCOPE OF WORK	
	EXHIBIT B – MBE/WBE/SDVOB REQUIREMENTS, MBE/WBE & EEO POLICY STATEMENT, AND DIVERSITY PRACTICES QUESTIONNAIRE	
	EXHIBIT C – BPCA’S STANDARD FORM OF CONTRACT	
	EXHIBIT D – ACKNOWLEDGEMENT OF ADDENDA	
	EXHIBIT E – LIST OF BPCA & BPCPC BOARD MEMBERS AND EMPLOYEES	
	EXHIBIT F – FORM OF COST PROPOSAL	
	EXHIBIT G – FORM OF BID BREAKDOWN	
	EXHIBIT H – FORM OF LABOR RATES	
	EXHIBIT I – DRAWINGS & SPECIFICATIONS	

I. SUMMARY

Battery Park City Authority d/b/a Hugh L. Carey Battery Park City Authority (“BPCA”) requests proposals (individually, a “Proposal” and collectively, the “Proposals”) from General Construction Site Contractors (individually a “Proposer” and collectively the “Proposers”) to provide BPCA with general contractor (“GC”) construction services for the restoration and modification of the P.S./I.S. 89 playground (the “Playground” or the “Project Site”), located just north of the Battery Park City (“BPC”) Ball Fields and directly fronting P.S./I.S. 89, a local public school with the address of 201 Warren Street (the “Project”). While the Playground is open year-around to school-aged children and their caretakers, it is mostly used during the academic year of the New York City public school system, which runs for approximately nine and one-half (9 ½) months each year, from early September through late-June. The approximately 11,000-square-foot Playground, which is bordered by pavers and benches, consists of: a) an asphalt-paved basketball play area covering approximately two-thirds of the Project Site; and b) a rubberized play surface with play equipment and a maintenance shed covering approximately one-third of the Project Site.

A detailed Scope of Work for which the selected Proposer shall be responsible is attached to this request for Proposals (“RFP”) as Exhibit A (the “Work”). It is crucial that the Project be substantially completed no later than September 4, 2019 to ensure that there is little to no disruption to the peak use of the Playground during the 2019-20 academic school year. The Project Site will be available to the selected Proposer on or about June 27, 2019 (earlier for intermittent inspection and survey work), and it will be important that all required materials be secured and all shop drawings/submissions be completed and approved as early as possible in order to allow for prompt mobilization to the Project Site.

Created in 1968, BPCA is a New York State public benefit corporation responsible for financing, developing, constructing, maintaining, and operating Battery Park City as a richly diversified, mixed-use community providing residential and commercial space, with related amenities such as parks, plazas, recreational areas, and a waterfront esplanade. A summary of BPCA’s structure, mission, and history, as well as the Battery Park City project area, may be viewed at: www.bpca.ny.gov. Public information regarding BPCA’s finances, budget, internal controls, guidelines, and policies may be viewed at: www.bpca.ny.gov/public-information. Information relating to the Battery Park City Parks Conservancy Corporation (“BPCPC”), BPCA’s affiliate, may be viewed at: www.bpcparks.org.

New York State-certified Minority-Owned Business Enterprises (“MBE”), Women-Owned Business Enterprises (“WBE”) and Service-Disabled Veteran-Owned Business Enterprises (“SDVOB”) are encouraged to submit Proposals.

II. GENERAL PROVISIONS

This RFP, including attachments, exhibits, and any amendments or addenda, is subject to the rights reserved by BPCA—including, but not limited to, BPCA’s right to:

- withdraw and/or cancel this RFP at any time before final award of the contract;
- request clarification and/or additional information from any or all Proposers;
- amend any term or requirement of this RFP at any time before award of a contract (Proposers may amend their Proposals, as directed by BPCA, if BPCA materially alters or amends the RFP after submission of Proposals);
- alter any key dates or deadlines related to this RFP;
- award the Work, in whole or in part, to one or more Proposers with or without interviews or negotiations;
- reject any Proposal that does not strictly conform to the requirements of this RFP;
- conduct an interview with any or all of the Proposers to aid the evaluation process;

- negotiate potential contract terms with any Proposer;

BPCA is not liable or responsible in any way for any expenses incurred in the preparation of a Proposal in response to this RFP. All information submitted in response to this RFP is subject to the Freedom of Information Law, Article 6 of the New York State Public Officers Law (“FOIL”), which requires public access to certain documents possessed by BPCA, unless a specific exemption applies. Proposers are responsible for identifying any information in their respective Proposals considered to be confidential and exempt from FOIL. BPCA, however, is obligated to disclose information consistent with the requirements of FOIL, NYS Public Officers Law Section 87.

III. TIMETABLE & DESIGNATED CONTACT

A. *Key Dates*

Subject to change at BPCA’s discretion, the following are key dates for this RFP:

- RFP issued: April 26, 2019
- Pre-proposal meeting (attendance is highly recommended):
 - Date: May 1, 2019, 10:00 am
 - Location: BPCA Offices (200 Rector Street, New York, NY 10281)
- Deadline to submit questions to BPCA: May 6, 2019 by 4:00 p.m. (by email only)

All questions regarding this RFP should be submitted in writing via email to the “Designated Contact”: **Michael LaMancusa**, Battery Park City Authority, at michael.lamancusa@bpca.ny.gov.

- BPCA’s response to substantive questions: May 13, 2019 (BPCA’s website)
- PROPOSAL DUE DATE: May 17, 2019 by 3:00 p.m. (the “Due Date”)
- Contract start date: June 2019 (approximate)

B. *Anticipated Contract Term*

The term of the contract awarded pursuant to this RFP (the “Contract”) will be six (6) months, however BPCA expects that the duration of the Services will be approximately three (3) months. It is crucial that the Project be substantially completed no later than September 4, 2019 to ensure that there is little to no disruption to the peak use of the Playground during the 2019-20 academic school year. The Project Site will be available to the selected Proposer on or about June 27, 2019 (earlier for intermittent inspection and survey work), and it will be important that all required materials be secured and all shop drawings/submission be completed and approved as early as possible in order to allow for prompt mobilization to the Project Site. BPCA reserves the right to terminate the Contract at any time, with or without cause, in accordance with the terms of the Contract. BPCA’s sample form of contract (the “Standard Form of Contract”) is attached to this RFP as Exhibit C.

IV. GENERAL REQUIREMENTS

A. Minimum Qualification Requirements

The following are the minimum qualification requirements for this RFP. Proposals that fail to meet these requirements will be rejected.

- 1) The Proposer must have an office in New York State (a New York City office is preferred);
- 2) The Proposer must be lawfully authorized to do business in the State of New York; and,
- 3) The Proposer must have at least five (5) years of experience in providing general contractor construction services. This experience should include working with exterior site projects, parks, and/or public spaces (or comparable collective work experience among its principals and/or partners).

B. MBE/WBE/SDVOB Participation, Joint Ventures, and Sub-contracting Goals

Contractor requirements and procedures for business participation opportunities for New York State certified MBEs/WBEs/SDVOBs and equal employment opportunity requirements relating to minority group members and women are attached hereto as Exhibit B. For questions relating to MBE/WBE/SDVOB participation, joint ventures and sub-contracting goals *only*, please contact the “MBE/WBE/SDVOB Designated Contact” Mr. Anthony Peterson at Anthony.peterson@bpca.ny.gov or 212-417-2337.

C. Restricted Period

New York State’s State Finance Law sections 139-j and 139-k apply to this RFP, restricting Proposers’ contacts with BPCA. Proposers are restricted from making any contact (defined as oral, written or electronic communications with BPCA under circumstances where a reasonable person would infer that a communication was intended to influence BPCA’s conduct or decision with respect to a procurement) relating to this RFP with anyone other than the Designated Contact, as specified in Section III.A., or MBE/WBE/SDVOB Designated Contact, as specified in Section IV.B., from the time of Proposer’s receipt of notice of this RFP through the date of the Final Award as defined in BPCA’s Procurement Guidelines (the “Restricted Period”). BPCA employees must record certain contacts during the Restricted Period, including, but not limited to, any oral or written communications that could reasonably be seen as intended to influence BPCA’s conduct or award of this RFP. Upon notice of an improper contact, BPCA shall make a determination regarding the Proposer’s eligibility to continue participating in this RFP.

D. Submission of Proposals

Proposals must be received by BPCA no later than 3:00 p.m. on May 17, 2019

Each Proposer must submit 6 (six) paper copies and a PDF version (via CD-ROM or flash drive) in a sealed package clearly marked “Proposal Enclosed – PS 89 Restoration and Modification General Contractor Services” to the Designated Contact by messenger, overnight courier or certified mail to the following address:

Michael LaMancusa
Battery Park City Authority
200 Liberty Street, 24th Floor
New York, NY 10281

BPCA is not responsible for late Proposals, no matter the cause. Proposals *must* arrive at the time and place specified herein and be time stamped by BPCA by the Due Date. Please leave ample time for building security. Late Proposals will NOT be accepted. Proposals submitted by fax or electronic transmission will NOT be accepted. A Proposer may, after submitting a Proposal, amend its Proposal by submitting an amended Proposal, clearly labeled “Amended Proposal – PS 89 Playground Restoration and Modification General Contractor Services,” as long as the amended Proposal is submitted by the Due Date.

V. PROPOSAL FORMAT AND CONTENTS

A. *Proposal Format*

The Proposal must:

- Be printed on 8½” x 11” paper;
- Have numbered pages; and
- Be no longer than ten (10) single-sided pages, exclusive of the Cover Letter, Cost Proposal, and Required Attachments.

B. *Proposal Content*

In addition to the separately sealed Cost Proposal, described in Section VIII. below, each Proposal must include the following in the order listed:

- 1) Cover Letter, signed by a person within the firm who is authorized to bind the Proposer, which includes representations that:
 - (a) Except as disclosed in the Proposal, no officer or employee of the Proposer is directly or indirectly a party to or in any other manner interested financially or otherwise in this RFP;
 - (b) Proposer satisfies all of the minimum qualification requirements in Section IV.A; and
 - (c) Proposer has reviewed BPCA’s Standard Form of Contract, attached as Exhibit C to this RFP, and either has no objections or has detailed their objections in an appendix to their Proposal.
- 2) Executive Summary.
- 3) Responses to the Questions as well as all of the Information Required (Sections VI.A. and B.).
- 4) Required Attachments (Section VI. C.).

BPCA reserves the right to reject any Proposals that fail to include any required item described in this Section V. B., including Cover Letters that are unsigned or fail to include each of the above representations (including an appendix, if applicable).

VI. INFORMATION REQUIRED

A. Questions and Information Sought Relating to the Work

- 1) Describe your firm's background, services, size, and history as these factors are relevant to the Work, with an emphasis on general contracting services provided in connection with exterior site projects, projects performed in public parks and open spaces, and projects involving fabrication, restoration, and installation of public playground equipment. Please make note of any such projects performed in New York City.
- 2) Describe your firm's proposed approach and methodology for completing the Project. As part of this description, briefly explain your firm's conceptual step-by-step approach to completing the Project, and outline the proposed procedures for executing the requested services.
- 3) Provide a detailed project schedule with durations for each task, and explain how your approach to the performance and sequencing of the Project will enable you to perform the Project within the schedule constraints specified in the RFP.
- 3) Please provide a list of the firm's construction and other equipment that would be utilized in the execution of this Project.
- 4) List each key member of the team you intend to assign to this engagement, and include for each listed individual: (a) area(s) of specialization; (b) title and/or position within your firm; (c) the services to be performed.
- 5) Identify the person to be designated as the lead project manager (the "Lead PM") and primary contact in providing services to BPCA, and any other persons who are listed as a "key person" in any contract with BPCA.
- 6) Identify any subcontractors you intend to use for this engagement, and describe the services to be performed by each subcontractor.
- 7) Describe your proposed team's experience with similar work for other public entities, with an emphasis on New York State and/or New York City public entities.
- 8) Clearly identify any information in your Proposal that you believe to be confidential and exempt from FOIL, and state the reasons. Please note that this question is for informational purposes only, and BPCA will determine, in its sole discretion, whether requested documents are exempt from disclosure under FOIL.
- 9) Identify any and all exceptions taken to BPCA's Standard Form of Contract, hereto attached as Exhibit C, and explain the reasons for such exceptions. Such exceptions must be detailed in an appendix to your Proposal labeled, "Appendix: Objections to BPCA Standard Form of Contract." Please note that no exceptions to the Contract will be considered by BPCA after submission of the Proposals. BPCA maintains the right to reject Proposals based on non-conformance with the Standard Form of Contract.
- 10) Provide at least three (3) client references for whom your firm has performed similar work to that requested in this RFP. For each client, describe the project, the project's date, and services performed, and provide the name, address, and telephone number for a person at the client's firm who is familiar with such work.

B. Questions and Information Sought Relating to Proposer's Firm & Eligibility

- 11) Within the past three (3) years, have there been any significant developments in your firm such as changes in ownership or restructuring? Do you anticipate any significant changes in the near future? If so, please describe such changes.
- 12) How does your firm identify and manage conflicts of interest?
- 13) Are there any potential conflict of interest issues posed by your firm's performance of the Work on behalf of BPCA?
- 14) Has your firm, or have any of the firm's partners/employees, been disciplined or censured by any regulatory body within the last five (5) years? If so, please describe the relevant facts.
- 15) Within the last five (5) years, has your firm, or has a partner or employee in your firm, been involved in litigation or other legal proceedings relating to the provision of professional services? If so, please provide an explanation and the current status or disposition of the matter.
- 16) List any professional or personal relationships any of your firm's employees may have with BPCA's Board Members and/or employees, a list of which is attached as Exhibit E.
- 17) If selected, will your firm assign any person to this engagement who was previously an employee of BPCA or BPCPC? If so, please: i) identify when (month and year) that person's employment at BPCA/BPCPC terminated, and ii) describe that person's involvement, if any, with matters related to this RFP during his/her employment at BPCA/BPCPC.
- 18) In the past five (5) years, have any public sector clients terminated their working relationship with your firm? If so, please provide a brief statement of the reasons. Provide the name of the client and provide a contact person, address, and telephone number.

C. Required Attachments

- 1) Mandatory Forms:

Each Proposal must include a completed copy of all "Mandatory Forms" found at: www.bpca.ny.gov/wp-content/uploads/2015/03/Vendor-ResponsibilityQuestionnaire.pdf.

The Mandatory Forms include the following:

- a) NYS Standard Vendor Responsibility Questionnaire, notarized and signed by the individual(s) authorized to contractually bind the Proposer, indicating the signer's title/position within the firm.*
- b) State Finance Law § 139 Form 1, signed by the individual(s) authorized to contractually bind the Proposer.*
- c) W-9 form.
- d) Statement of Non-Collusion.
- e) MBE/WBE/SDVOB Utilization Plans. Please note that all such plans must be submitted even if Proposer is a MBE/WBE/SDVOB.

*In addition to the copy required to be included in each bound Proposal, Proposers must additionally provide one (1) unbound, completed original, with ink signatures, of the NYS Standard Vendor Responsibility Questionnaire and SFL 139 Form 1.

- 2) Response to the question regarding the use of New York State businesses set forth in Section XII.
- 3) Completed MBE/WBE & EEO Policy Statement and Diversity Practices Questionnaire (attached as part of Exhibit B of this RFP).
- 4) Financial Statements:

Provide a copy of your firm's most recent Audited Financial Statements (within the last year). In the event you do not have audited financials you must provide a statement to that effect with your proposal, and summary financial information for the calendar year most recently ended.

- 5) Acknowledgement of Addenda:

Attach a completed and signed Acknowledgement of Addenda Form, attached as Exhibit D, acknowledging receipt of all addenda to this RFP, if any, issued by BPCA before the Due Date. Addenda are posted by BPCA as necessary and can be found on the BPCA website at www.bpca.ny.gov. It is the responsibility of each Proposer to check the BPCA website for addenda and to review addenda prior to submitting any proposal in response to this RFP.

- 6) Appendices:

- a) Attach professional biographies for all employees identified in your Proposal.
- b) Attach a project bar chart schedule showing completion dates for key tasks, milestones, etc. and final completion of all Work.

VII. INSURANCE AND BONDING REQUIREMENTS

A. General Requirements

The selected Proposer will be required to obtain and provide proof of the types and amounts of insurance listed below: (i) as a condition precedent to the award of the contract for the work; and (ii) continuing throughout the entire term of the Contract. The insurance policies listed below must also conform to the applicable terms of the Contract, as shown in BPCA's sample form of contract, attached as Exhibit C.

The total cost of the required insurance listed in paragraphs 2) and 3) below, must be incorporated into the Cost Proposal. The additional insured protection afforded BPCA, BPCPC, and the State of New York must be on a primary and non-contributory basis. All policies must include a waiver of subrogation in favor of BPCA, BPCPC, and the State of New York, no policies may contain any limitations / exclusions for New York Labor Law claims, and cross liability coverage must be provided for BPCA, BPCPC, and the State of New York.

All of the carriers that provide the below required insurance must be rated "A-:VII" or better by A.M. Best and must provide direct written notice of cancellation or non-renewal to BPCA, BPCPC, and the State of New York at least 30 days before such cancellation or non-renewal is effective, except for cancellations due to non-payment of premium, in which case 10 days written notice is acceptable.

B. Insurance Requirements for the Selected Proposer

The selected Proposer will be required to obtain and provide proof of the types and amounts of insurance listed below: (i) as a condition precedent to the award of the contract for the Project; and (ii) continuing throughout the entire Term. The insurance policies listed below must also conform to the applicable terms of the Contract, as shown in BPCA's sample form of contract attached.

- **Commercial General Liability Insurance**, written on ISO Form CG 00 01 or its equivalent and with no modification to the contractual liability coverage provided therein, shall be provided on an occurrence basis and limits shall not be less than:
 - \$6,000,000 per occurrence
 - \$7,000,000 general aggregate which must apply on a per location / per project basis
 - \$7,000,000 products/completed operations aggregate

BPCA, BPCPC, and the State of New York must be protected as additional insureds on ISO Form CG 2010 (11/85) or its equivalent on policies held by the selected Proposer and any of its subcontractors. Should the Proposer's work include construction activities of any kind then the Proposer must maintain Products / Completed Operations coverage for no less than three years after the construction work is completed, and continue to include Additional Insured protection for BPCA, BPCPC & the State of New York for the prescribed timeframe. When providing evidence of insurance, the Proposer must include a completed Acord 855 NY form. Securing the required limits via a combination of primary and umbrella/excess liability policies is allowed. The General Aggregate limit must apply on a per project basis on the primary General Liability policy should a combination of primary and Umbrella/Excess liability policies be utilized to secure the required total limits of coverage.

- **Automobile Liability Insurance** with a combined single limit of not less than \$1,000,000. Coverage must apply to the Proposer's owned, hired, and non-owned vehicles and protect BPCA, BPCPC, and the State of New York as additional insured. Securing the required limits via a combination of primary and umbrella/excess liability policies is allowed.
- **Workers' Compensation, Employer's Liability, and Disability Benefits** shall not be less than statutory limits, including United States Longshore and Harbor Workers Act coverage as applicable to the operations of the Proposer.
- **Builder's Risk / Installation Floater Insurance** in an amount not less than 100% of the full contract price. Coverage must be written on ISO Special Form CP 10 30 04 02 or its equivalent on a completed value non-reporting basis and provide coverage for the Proposer, all subcontractors, BPCA, BPCPC, and the State of New York. Coverage must apply to property while on site, off site, and in transit, include an agreed amount provision which eliminates any coinsurance provision, and include BPCA as a loss payee. Coverage must include the insurable interests of all subcontractors retained by the Proposer.
- **Contractor's Pollution Liability Insurance** covering bodily injury, property damage, clean-up costs/remediation expenses and legal defense costs. Such insurance shall provide coverage for sudden and non-sudden pollution conditions arising out of the proposer's operations in Battery Park City. The limit of coverage shall not be less than \$1,000,000 per occurrence. BPCA, BPCPC, and the State of New York must be protected as additional insureds on policies held by the selected Proposer and any of its subcontractors.

C. Insurance Requirements for all Subcontractors

Any subcontractor(s) utilized by the selected Proposer will be required to obtain the types and amounts of insurance listed below: (i) as a condition of commencing any Work; and (ii) continuing throughout the duration of the subcontractor's Work. The insurance policies listed below must also conform to the applicable terms of the Contract, as shown in BPCA's sample form of contract attached:

- **Commercial General Liability Insurance**, written on ISO Form CG 00 01 or its equivalent and with no modification to the contractual liability coverage provided therein, shall be provided on an occurrence basis and limits shall not be less than:
 - \$1,000,000 per occurrence
 - \$2,000,000 general aggregate which must apply on a per location / per project basis
 - \$2,000,000 products/completed operations aggregate

BPCA, BPCPC, and the State of New York must be protected as additional insureds on ISO Form CG 2010 (11/85) or its equivalent on policies held by all subcontractors. Should the subcontractor's work include construction activities of any kind then the subcontractor must maintain Products / Completed Operations coverage for no less than three years after the construction work is completed and continue to include Additional Insured protection for BPCA, BPCPC & The State of New York for the prescribed timeframe. When providing evidence of insurance the subcontractor must include a completed Acord 855 NY form. Securing the required limits via a combination of primary and umbrella/excess liability policies is allowed. The General Aggregate limit must apply on a per project basis on the primary General Liability policy should a combination of primary and Umbrella/Excess liability policies be utilized to secure the required total limits of coverage.

- **Automobile Liability Insurance** with a combined single limit of not less than \$1,000,000. Coverage must apply to the subcontractor's owned, hired, and non-owned vehicles and protect BPCA, BPCPC, and the State of New York as additional insured.
- **Workers' Compensation, Employer's Liability, and Disability Benefits** shall not be less than statutory limits, including United States Longshore and Harbor Workers Act coverage as applicable to the operations of the subcontractor.
- **Subcontractors will also be required to obtain all other insurances listed in Section (2) unless otherwise approved in writing by BPCA prior to commencement of any Subcontractor's work.**

D. Bonding Requirements

A payment bond and a performance bond will both be required for this Project. Provide a letter from your surety(ies) stating that you are able to provide both such bonds, as required in this RFP's Standard Form of Contract (Exhibit C).

VIII. COST PROPOSAL: FORMAT AND REQUIRED INCLUSIONS

Each Cost Proposal must state a lump-sum cost for the performance of all Work (see Exhibit F) and include a bid breakdown (see Exhibit G) and rate schedule (see Exhibit H).

The Cost Proposal must be submitted in its own separate, sealed envelope within the sealed package containing all other Proposal documents. Please provide six (6) copies of the Cost Proposal.

IX. SELECTION PROCESS

A. Evaluation

Each timely submitted Proposal will be reviewed for compliance with the form and content requirements of this RFP. A committee of BPCA employees selected by BPCA (the “Committee”) will then review and evaluate the Proposals in accordance with the evaluation criteria set forth below. While only Committee members will score the evaluation criteria, the Committee may consult an outside expert for advisement on the evaluation of matters requiring technical expertise. Before final selection, BPCA must determine that the proposed selected Proposer is responsible, in accordance with applicable law and BPCA’s Procurement Guidelines, which may be viewed at: www.bpca.ny.gov/public-information.

B. Interviews

BPCA reserves the right to decide whether to interview any or all of the Proposers. The Committee may conduct interviews for many reasons, including to further assess a Proposer’s ability to perform the Work or provide specific services, or to seek information related to any other evaluation criteria. The proposed Lead PM, as well all other key personnel proposed to perform the Work, must be available to participate in the interview.

C. Evaluation Criteria for Selection

Selection will be based upon the following criteria:

1) Technical Evaluation:

- a) Experience/expertise in providing general contractor construction services in connection with exterior site projects, projects performed in public parks and playgrounds, and/or projects involving the fabrication, restoration, and installation of public playground equipment, especially in New York City.....30%
- b) Approach to work, including project methodology.....20%
- c) Proposed Project schedule (including Project commencement).....20%
- d) Qualifications of assigned staff and subcontractors.....20%
- e) Response to Diversity Practices Questionnaire.....10%

2) Cost Proposal evaluation.

D. Basis for Contract Award

The Contract will be awarded to the highest technically rated Proposer whose Proposal is determined to be responsive and in the best interests of BPCA, subject to a determination that the Cost Proposal is fair, reasonable, and provides the best value to BPCA given the requirements of the Project.

X. NON-COLLUSION

By submitting a Proposal, each Proposer warrants and represents that any ensuing Contract has not been solicited or secured directly or indirectly in a manner contrary to the laws of the State of New York, and that

said laws have not been violated and shall not be violated as they relate to the procurement or the performance of the Contract by any conduct, including the paying or giving of any fee, commission, compensation, gift, or gratuity or consideration of any kind, directly or indirectly, to any member of the board of directors, employee, officer or official of BPCA.

XI. IRAN DIVESTMENT ACT

By submitting a Proposal or by assuming the responsibility of any Contract awarded hereunder, each Proposer certifies that it is not on the “Entities Determined To Be Non-Responsive Bidders/Offerers Pursuant to The New York State Iran Divestment Act of 2012” list (“Prohibited Entities List”) posted on the New York State Office of General Services website at: <http://www.ogs.ny.gov/about/regs/docs/ListofEntities.pdf> and further certifies that it will not utilize any subcontractor/consultant that is identified on the Prohibited Entities List on this Contract. The selected Proposer agrees that should it seek to renew or extend any Contract awarded hereunder, it must provide the same certification at the time the Contract is renewed or extended. The selected Proposer also agrees that any proposed assignee of the Contract will be required to certify that it is not on the Prohibited Entities List before BPCA may approve a request for assignment of the Contract.

During the term of any Contract awarded hereunder, should BPCA receive information that a person (as defined in State Finance Law §165-a) is in violation of the above-referenced certifications, BPCA will review such information and offer the person an opportunity to respond. If the person fails to demonstrate that it has ceased its engagement in the investment activity which is in violation of the New York State Iran Divestment Act of 2012 within 90 days after the determination of such violation, then BPCA shall take such action as may be appropriate and provided for by law, rule, or contract, including, but not limited to, seeking compliance, recovering damages, or declaring the selected Proposer in default of the awarded Contract.

BPCA reserves the right to reject any request for renewal, extension, or assignment for an entity that appears on the Prohibited Entities List prior to the renewal, extension, or assignment of the Contract, and to pursue a responsibility review with the selected Proposer should it appear on the Prohibited Entities List hereafter.

XII. ENCOURAGING USE OF NEW YORK STATE BUSINESSES IN CONTRACT PERFORMANCE

New York State businesses have a substantial presence in State contracts and strongly contribute to the economies of the state and the nation. In recognition of their economic activity and leadership in doing business in New York State, Proposers for this Contract for commodities, services or technology are strongly encouraged and expected to consider New York State businesses in the fulfillment of the requirements of the Contract. Such partnering may be as subcontractors, suppliers, protégés or other supporting roles.

Proposers are strongly encouraged, to the maximum extent practical and consistent with legal requirements, to use responsible and responsive New York State businesses in purchasing commodities that are of equal quality and functionality and in utilizing services and technology. Furthermore, Proposers are reminded that they must continue to utilize small, minority and women-owned businesses, consistent with current State law.

Utilizing New York State businesses in State contracts will help create more private sector jobs, rebuild New York’s infrastructure, and maximize economic activity to the mutual benefit of the contractor and its New York State business partners. New York State businesses will promote the contractor’s optimal performance under the Contract, thereby fully benefiting the public sector programs that are supported by associated procurements.

Public procurements can drive and improve the State’s economic engine through promotion of the use of New York businesses by its contractors. The State therefore expects bidders/proposers to provide maximum

assistance to New York businesses in their contracts. The potential participation by all kinds of New York businesses will deliver great value to the State and its taxpayers.

Proposers can demonstrate their commitment to the use of New York State businesses by responding to the question below. Each proposer must include a response to this question with their proposal. Please note that a “yes” response requires supporting information. If yes, identify New York State businesses that will be used and attach identifying information.

Will New York State businesses be used in the performance of this contract? ☐ Yes ☐ No

EXHIBIT A

SCOPE OF WORK

I. Background and Current Conditions

The P.S./I.S. 89 Playground, which opened in 2000, is located just north of the BPC Ball Fields and directly east of P.S./I.S. 89, a local public school with the address of 201 Warren Street. The Playground is bounded by Warren Street to the south, Hudson River Greenway to the east, Chambers Street to the north, and P.S./I.S. 89 to the west. The approximately 11,000-square-foot Project Site, which is bordered by pavers and benches, consists of an asphalt-paved basketball play area covering approximately two-thirds of the site; and a rubberized play surface with play equipment and a maintenance shed covering approximately one-third of the site.

The condition of the Playground has deteriorated due to normal wear-and-tear from daily use and inclement weather conditions. This deterioration includes: a) weathering of the play equipment; b) partial cracking of the asphalt pavement; and, c) shrinking of the rubber play surface from sunlight exposure. In addition, the roots of eight (8) trees that line the Project Site's eastern perimeter, if left untended, could eventually infiltrate the drainage system and potentially foul and clog the storm drains as well as cause the storm drain pipes to crack and break. This Project is intended to mitigate the deteriorated condition and structural issues within the Project Site and to extend the useful life of the Playground.

II. Scope Elements

The selected Proposer shall provide all of the labor, materials, and equipment necessary to perform the Work in accordance with the drawings and specifications attached hereto as Exhibit I (the "Construction Documents"). The selected Proposer's responsibilities shall include, but not be limited to:

- Attendance at a pre-construction Project kick-off meeting to be scheduled by the Project's assigned construction manager (the "CM").
- Performance of a detailed pre-construction survey of the Project Site including all existing Playground equipment and furnishings, and the documentation of the location of all utilities located beneath the surface of the Project Site and its surroundings.
- Mobilization to, and securing of, the Project Site prior to demolition.
- As an early action item, submission for review of submittals/cut sheets for all long lead time items, and upon BPCA approval, the prompt ordering of such items.
- Installation of soil erosion and sediment control measures during the Project's construction phase to protect the Project Site's existing storm drainage system, including a temporary silt fence and fabric covers for all existing storm drain inlets located within the Project Site.
- Performance of select demolition work, entailing the removal, storage, and/or disposal of the following Project Site components: existing play structure, rubber play surface, asphalt pavement and concrete base, asphalt pavers, concrete curbs, eight (8) existing tree pits and trees, planter bed soil, and catch basins. The selected Proposer shall also remove and properly dispose of the existing pavement underlayment and base material beneath the play structure in accordance with the Construction Documents.
- Perform milling and filling of the asphalt surface in accordance with the Construction Documents.
- Furnishing and installation of the following items, all in accordance with the Construction Documents:
 - a) a new play structure to replace the existing play structure in-kind;
 - b) asphalt pavement with new game stencils and a new concrete base;

- c) asphalt pavers that border all four (4) sides of the Playground;
 - d) poured-in-place rubber playground surface;
 - e) two (2) new adjustable basketball hoops;
 - f) three (3) new trees and three (3) new corresponding tree pits;
 - g) three (3) new trench drains that connect to new drainage pipes with cleanouts; and,
 - h) emergency exit locking mechanism for two (2) double-swing steel gates.
- Removal, storage, and reinstallation of seventeen (17) metal surface-mounted benches in accordance with the Construction Documents.
 - Painting of the asphalt surface to match new game stencils.
 - Repainting of the existing steel fence and two (2) steel double-swing gates surrounding the Project Site.
 - Repointing of the existing brick walls that enclose three (3) sides of the Project site, as needed.
 - Demobilization from the Project Site, including removal of all temporary safety and security devices. This task shall include the removal of remaining temporary erosion and sediment controls – including the temporary silt fence and clean drainage inlets temporarily installed to protect the Project Site during the construction phase – following final stabilization of disturbed areas of the Project Site.

III. Schedule Constraints

It is crucial that the Project be substantially completed no later than September 4, 2019 to ensure that there is little to no disruption to the peak use of the Playground during the 2019-20 academic school year. The Project Site will be available to the selected Proposer on or about June 27, 2019 (earlier for intermittent inspection and survey work), and it will be important that all required materials be secured and all shop drawings/submission be completed and approved as early as possible in order to allow for prompt mobilization to the Project Site.

EXHIBIT B

CONTRACTOR REQUIREMENTS AND PROCEDURES FOR PARTICIPATION BY NEW YORK STATE-CERTIFIED MBEs/WBEs/SDVOBs AND EQUAL EMPLOYMENT OPPORTUNITIES FOR MINORITY GROUP MEMBERS AND WOMEN

NEW YORK STATE LAW

Pursuant to New York State Executive Law Article 15-A and Parts 140-145 of Title 5 of the New York Codes, Rules and Regulations BPCA is required to promote opportunities for the maximum feasible participation of New York State-certified MBEs/WBEs (collectively, “MWBE(s)”) and the employment of minority group members and women in the performance of BPCA contracts. Pursuant to New York State Executive Law Article 17-B and 9 NYCRR §252, BPCA recognizes its obligation under the law to promote opportunities for maximum feasible participation of certified SDVOBs.

Business Participation Opportunities for MWBEs

For purposes of this solicitation, BPCA hereby establishes the following MWBE participation goals, based on the current availability of MWBEs:

Overall goal for total MWBE participation: **30%**

NYS-Certified Minority-Owned Business (“MBE”) Participation: **15%**

NYS-Certified Women-Owned Business (“WBE”) Participation: **15%**

A contractor (“Contractor”) on any contract resulting from this procurement (“Contract”) must document its good faith efforts to provide meaningful participation by MWBEs as subcontractors and suppliers in the performance of the Contract. To that end, by submitting a response to this RFP, the Proposer agrees that BPCA may withhold payment pursuant to any Contract awarded as a result of this RFP pending receipt of the required MWBE documentation. The directory of MWBEs can be viewed at: www.ny.newnycontracts.com. For guidance on how BPCA will evaluate a Contractor’s “good faith efforts,” refer to 5 NYCRR § 142.8.

The Proposer understands that only sums paid to MWBEs for the performance of a commercially useful function, as that term is defined in 5 NYCRR § 140.1, may be applied towards the achievement of the applicable MWBE participation goal. The portion of a contract with an MWBE serving as a supplier that shall be deemed to represent the commercially useful function performed by the MWBE shall be 60 percent of the total value of the contract. The portion of a contract with an MWBE serving as a broker that shall be deemed to represent the commercially useful function performed by the MWBE shall be the monetary value for fees, or the markup percentage, charged by the MWBE.

In accordance with 5 NYCRR § 142.13, the Proposer further acknowledges that if it is found to have willfully and intentionally failed to comply with the MWBE participation goals set forth in a Contract resulting from this RFP, such finding constitutes a breach of contract and BPCA may withhold payment as liquidated damages.

Such liquidated damages shall be calculated as an amount equaling the difference between: (1) all sums identified for payment to MWBEs had the Contractor achieved the contractual MWBE goals; and (2) all sums actually paid to MWBEs for work performed or materials supplied under the Contract.

By submitting a bid or proposal, a Proposer agrees to demonstrate its good faith efforts to achieve the applicable MWBE participation goals by submitting evidence thereof through the New York State Contract System (“NYSCS”), which can be viewed at <https://ny.newnycontracts.com>, provided, however, that a Proposer may arrange to provide such evidence via a non-electronic method by contacting Mr. Anthony Peterson at Anthony.peterson@bpca.ny.gov

or 212-417-2337. Please note that the NYSCS is a one-stop solution for all of your MBE/WBE and Article 15-A contract requirements. For additional information on the use of the NYSCS to meet the Proposer's MBE/WBE requirements, please see the attached MBE/WBE guidance from the New York State Division of Minority and Women's Business Development, "Your MWBE Utilization and Reporting Responsibilities Under Article 15-A."

Additionally, a Proposer will be required to submit the following documents and information as evidence of compliance with the foregoing:

- A. An MWBE Utilization Plan with their bid or proposal. Any modifications or changes to an accepted MWBE Utilization Plan after the Contract award and during the term of the Contract must be reported on a revised MWBE Utilization Plan and submitted to BPCA for review and approval.
- B. BPCA will review the submitted MWBE Utilization Plan and advise the Proposer of BPCA acceptance or issue a notice of deficiency within 30 days of receipt.
- C. If a notice of deficiency is issued, the Proposer will be required to respond to the notice of deficiency within seven (7) business days of receipt by submitting to Mr. Anthony Peterson at BPCA, by email at Anthony.peterson@bpca.ny.gov, a written remedy in response to the notice of deficiency. If the written remedy that is submitted is not timely or is found by BPCA to be inadequate, BPCA shall notify the Proposer and direct the Proposer to submit, within five (5) business days, a request for a partial or total waiver of MWBE participation goals. Failure to file the waiver form in a timely manner may be grounds for disqualification of the bid or proposal.
- D. BPCA may disqualify a Proposer as being non-responsive under the following circumstances:
 - 1) If a Proposer fails to submit an MWBE Utilization Plan;
 - 2) If a Proposer fails to submit a written remedy to a notice of deficiency;
 - 3) If a Proposer fails to submit a request for waiver; or
 - 4) If BPCA determines that the Proposer has failed to document good faith efforts.

The successful Proposer will be required to attempt to utilize, in good faith, any MBE or WBE identified within its MWBE Utilization Plan, during the performance of the Contract. Requests for a partial or total waiver of established goal requirements made subsequent to Contract Award may be made at any time during the term of the Contract to BPCA, but must be made no later than prior to the submission of a request for final payment on the Contract.

The successful Proposer will be required to submit a quarterly M/WBE Contractor Compliance & Payment Report to BPCA, by the 10th day following each end of quarter over the term of the Contract documenting the progress made toward achievement of the MWBE goals of the Contract.

Business Participation Opportunities for SDVOBs

For purposes of this solicitation, **BPCA hereby establishes an overall goal of 6%** for SDVOB participation. A Proposer must document good faith efforts to provide meaningful participation by SDVOBs as subcontractors or suppliers in the performance of the Contract and Proposer agrees that BPCA may withhold payment pending receipt of the required SDVOB documentation. The directory of New York State Certified SDVOBs can be viewed at: http://www.ogs.ny.gov/Core/docs/CertifiedNYS_SDVOB.pdf. For guidance on how BPCA will determine a Contractor's "good faith efforts," refer to 9 NYCRR §252.2(f)(2).

In accordance with 9 NYCRR §252.2(s), the Proposer acknowledges that if it is found to have willfully and intentionally failed to comply with the SDVOB participation goals set forth in the Contract, such finding constitutes a breach of Contract and Contractor shall be liable for damages as specified in the Contract.

Such damages shall be calculated based on the actual cost incurred by BPCA related to BPCA's expenses for personnel, supplies and overhead related to establishing, monitoring and reviewing certified SDVOB programmatic goals.

- A. Additionally, a Proposer agrees to submit a Utilization Plan with their bid or Proposal as evidence of compliance with the foregoing. Any modifications or changes to the Utilization Plan after the Contract award and during the term of the Contract must be reported on a revised Utilization Plan and submitted to BPCA.
- B. BPCA will review the submitted Utilization Plan and advise the Proposer of BPCA's acceptance or issue a notice of deficiency within 30 days of receipt.
- C. If a notice of deficiency is issued, Proposer agrees that it shall respond to the notice of deficiency within seven (7) business days of receipt by submitting to Mr. Anthony Peterson at BPCA, by email at Anthony.peterson@bpca.ny.gov, a written remedy in response to the notice of deficiency. If the written remedy that is submitted is not timely or is found by BPCA to be inadequate, BPCA shall notify the Proposer and direct the Proposer to submit, within five (5) business days, a request for a partial or total waiver of SDVOB participation goals. Failure to file the waiver form in a timely manner may be grounds for disqualification of the bid or Proposal.
- D. BPCA may disqualify a Proposer as being non-responsive under the following circumstances:
 - 1) If a Proposer fails to submit a Utilization Plan;
 - 2) If a Proposer fails to submit a written remedy to a notice of deficiency;
 - 3) If a Proposer fails to submit a request for waiver; or
 - 4) If BPCA determines that the Proposer has failed to document good faith efforts.

The successful Proposer shall attempt to utilize, in good faith, any SDVOB identified within its Utilization Plan, during the performance of the Contract. Requests for a partial or total waiver of established goal requirements made subsequent to the Contract award may be made at any time during the term of the Contract to BPCA, but must be made no later than prior to the submission of a request for final payment on the Contract.

The successful Proposer is required to submit a Contractor's SDVOB Contractor Compliance & Payment Report to BPCA on a monthly basis over the term of the Contract documenting the progress made toward achievement of the SDVOB goals of the Contract.

Equal Employment Opportunity (EEO) Requirements

By submission of a bid or proposal in response to this solicitation, the Proposer agrees with all of the terms and conditions of the attached MWBE Equal Employment Opportunity Policy Statement. The Proposer is required to ensure that it and any subcontractors awarded a subcontract for the construction, demolition, replacement, major repair, renovation, planning or design of real property and improvements thereon, except where the Work is for the beneficial use of the Proposer, undertake or continue programs to ensure that minority group members and women are afforded equal employment opportunities without discrimination because of race, creed, color, national origin, sex, age, disability or marital status. For these purposes, equal opportunity shall apply in the areas of recruitment, employment, job assignment, promotion, upgrading, demotion, transfer, layoff, termination, and rates of pay or other forms of compensation. This requirement does not apply to: (i) work, goods, or services unrelated to the Contract; or (ii) employment outside New York State.

The Proposer will be required to submit a Minority and Women-owned Business Enterprise and Equal Employment Opportunity Policy Statement, Form # 4, to BPCA with its bid or proposal.

If awarded a Contract, Proposer shall submit a Workforce Utilization Report and shall require each of its Subcontractors to submit a Workforce Utilization Report, in such format as shall be required by BPCA on a monthly basis during the term of the Contract.

Pursuant to Executive Order #162, contractors and subcontractors will also be required to report the gross wages paid to each of their employees for the work performed by such employees on the contract utilizing the Workforce Utilization Report on a quarterly basis.

Further, pursuant to Article 15 of the Executive Law (the "Human Rights Law"), all other State and Federal statutory and constitutional non-discrimination provisions, the Contractor and sub-contractors will not discriminate against any employee or applicant for employment because of race, creed (religion), color, sex, national origin, sexual orientation, military status, age, disability, predisposing genetic characteristic, marital status or domestic violence victim status, and shall also follow the requirements of the Human Rights Law with regard to non-discrimination on the basis of prior criminal conviction and prior arrest.

Please Note: Failure to comply with the foregoing requirements may result in a finding of non-responsiveness, non-responsibility and/or a breach of the Contract, leading to the withholding of funds, suspension or termination of the Contract or such other actions or enforcement proceedings as allowed by the Contract.



Your MBE/WBE Utilization and Reporting Responsibilities Under Article 15-A

The New York State Contract System (“NYSCS”) is your one stop tool compliance with New York State’s MBE/WBE Program. It is also the platform New York State uses to monitor state contracts and MBE/WBE participation.

GETTING STARTED

To access the system, please login or create a user name and password at <https://ny.newnycontracts.com/FrontEnd/VendorSearchPublic.asp?TN=ny&XID=7562>. If you are uncertain whether you already have an account set up or still need to register, please send an email to the customer service contact listed on the Contact Us & Support page, or reach out to Mr. Anthony Peterson at Anthony.peterson@bpca.ny.gov or 212-417-2337. For verification, in the email, include your business name and contact information.

VENDOR RESPONSIBILITIES

As a vendor conducting business with New York State, you have a responsibility to utilize minority- and/or women-owned businesses in the execution of your contracts, per the MBE/WBE percentage goals stated in your solicitation, incentive proposal or contract documents. NYSCS is the tool that New York State uses to monitor MBE/WBE participation in state contracting. Through the NYSCS you will submit utilization plans, request subcontractors, record payments to subcontractors, and communicate with your project manager throughout the life of your awarded contracts.

There are several reference materials available to assist you in this process, but to access them, you need to first be registered within the NYSCS. Once you log onto the website, click on the **Help & Support** >> link on the lower left hand corner of the Menu Bar to find recorded trainings and manuals on all features of the NYSCS. You may also click on the **Help & Tools** icon at the top right of your screen to find videos tailored to primes and subcontractors. There are also opportunities available to join live trainings, read up on the “Knowledge Base” through the Forum link, and submit feedback to help improve future enhancements to the system. Technical assistance is always available through the **Contact Us & Support** link on the NYSCS website (<https://ny.newnycontracts.com/FrontEnd/VendorSearchPublic.asp?TN=ny&XID=7562>).

For more information, contact Mr. Anthony Peterson at Anthony.peterson@bpca.ny.gov or 212-417-2337.

MBE/WBE AND EEO POLICY STATEMENT

I, _____ (the "Contractor"), agree to adopt the following policies with respect to the project being developed at, or services rendered to, the Battery Park City Authority ("BPCA").

MBE/WBE

This organization will and will cause its contractors and subcontractors to take good faith actions to achieve the MBE/WBE contract participations goals set by the State for that area in which the State-funded project is located, by taking the following steps:

- (1) Actively and affirmatively soliciting bids for contracts and subcontracts from qualified State certified MBEs or WBEs, including solicitations to MBE/WBE contractor associations.
- (2) Requesting a list of State-certified MBEs/WBEs from BPCA and soliciting bids from these MBEs/WBEs directly.
- (3) Ensuring that plans, specifications, request for proposals and other documents used to secure bids will be made available in sufficient time for review by prospective MBEs/WBEs.
- (4) Where feasible, dividing the work into smaller portions to enhance participations by MBEs/WBEs and encourage the formation of joint venture and other partnerships among MBE/WBE contractors to enhance their participation.
- (5) Documenting and maintaining records of bid solicitation, including those to MBEs/WBEs and the results thereof. The Contractor will also maintain records of actions that its subcontractors have taken toward meeting MBE/WBE contract participation goals.
- (6) Ensuring that progress payments to MBEs/WBEs are made on a timely basis so that undue financial hardship is avoided, and that bonding and other credit requirements are waived or appropriate alternatives are developed to encourage MBE/WBE participation.

EEO

- (a) This organization will not discriminate against any employee or applicant for employment because of race, creed, color, national origin, sex, age, disability or marital status, will undertake or continue existing diversity programs to ensure that minority group members are afforded equal employment opportunities without discrimination, and shall make and document its conscientious and active efforts to employ and utilize minority group members and women in its work force on State contracts.
- (b) This organization shall state in all solicitation or advertisements for employees that in the performance of the State contract all qualified applicants will be afforded equal employment opportunities without discrimination because of race, creed, color, national origin, sex, disability or marital status.
- (c) At the request of BPCA, this organization shall request that each employment agency, labor union, or authorized representative will not discriminate on the basis of race, creed, color, national origin, sex, age, disability or marital status and that such union or representative will affirmatively cooperate in the implementation of this organization's obligations herein.
- (d) The Contractor shall comply with the provisions of the Human Rights Law, all other State and Federal statutory and constitutional non-discrimination provisions. The Contractor and subcontractors shall not discriminate against any employee or applicant for employment because of race, creed (religion), color, sex, national origin, sexual orientation, military status, age, disability, predisposing genetic characteristic, marital status or domestic violence victim status, and shall also follow the requirements of the Human Rights Law with regard to non-discrimination on the basis of prior criminal conviction and prior arrest.
- (e) This organization will include the provisions of sections (a) through (d) of this agreement in every subcontract in such a manner that the requirements of the subdivisions will be binding upon each subcontractor as to work in connection with the State contract.

Battery Park City Authority Request For Proposals

Agreed to this _____ day of _____, 20__

By _____

Print: _____ Title: _____

_____ is designated as the Consultant's Minority Business Enterprise Liaison responsible for administering the Minority and Women-Owned Business Enterprises - Equal Employment Opportunity (MBE/WBE - EEO) program.

Diversity Practices Questionnaire

I, _____, as _____ (title) of _____ company (the "Company"), swear and/or affirm under penalty of perjury that the answers submitted to the following questions are complete and accurate to the best of my knowledge:

1. Does your Company have a Chief Diversity Officer or other individual who is tasked with supplier diversity initiatives? Yes or No

If Yes, provide the name, title, description of duties, and evidence of initiatives performed by this individual or individuals.

2. What percentage of your Company's gross revenues (from your prior fiscal year) was paid to New York State certified MBEs/WBEs as subcontractors, suppliers, joint-ventures, partners or other similar arrangement for the provision of goods or services to your Company's clients or customers?

3. What percentage of your Company's overhead (i.e. those expenditures that are not directly related to the provision of goods or services to your Company's clients or customers) or non-contract-related expenses (from your prior fiscal year) was paid to New York State certified MBEs/WBEs as suppliers/contractors?¹

4. Does your Company provide technical training² to MBEs/WBEs? Yes or No

If Yes, provide a description of such training which should include, but not be limited to, the date the program was initiated, the names and the number of MBEs/WBEs participating in such training, the number of years such training has been offered and the number of hours per year for which such training occurs.

5. Is your Company participating in a government approved M/WBE mentor-protégé program?

If Yes, identify the governmental mentoring program in which your Company participates and provide evidence demonstrating the extent of your Company's commitment to the governmental mentoring program.

6. Does your Company include specific quantitative goals for the utilization of MBEs/WBEs in its non-government procurements? Yes or No

If Yes, provide a description of such non-government procurements (including time period, goal, scope and dollar amount) and indicate the percentage of the goals that were attained.

7. Does your Company have a formal M/WBE supplier diversity program? Yes or No

If Yes, provide documentation of program activities and a copy of policy or program materials.

8. Does your Company plan to enter into partnering or subcontracting agreements with New York State certified MBEs/WBEs if selected as the successful Proposer? Yes or No

If Yes, complete the attached Utilization Plan

¹ Do not include onsite project overhead.

² Technical training is the process of teaching employees how to more accurately and thoroughly perform the technical components of their jobs. Training can include technology applications, products, sales and service tactics, and more. Technical skills are job-specific as opposed to soft skills, which are transferable.

Battery Park City Authority Request For Proposals

All information provided in connection with the Diversity Practices Questionnaire is subject to audit and any fraudulent statements are subject to criminal prosecution and debarment.

Signature of
Owner/Official
Printed Name of
Signatory
Title

Name of Business

Address

City, State, Zip

STATE OF _____

COUNTY OF _____) ss:

On the _____ day of _____, 20____, before me, the undersigned, a Notary Public in and for the State of _____, personally appeared _____, personally known to me or proved to me on the basis of satisfactory evidence to be the individual whose name is subscribed to this certification and said person executed this instrument.

Notary Public

EXHIBIT C

(BPCA Standard Form of Contract)

(attached)

[NO FURTHER TEXT ON THIS PAGE]

CONSTRUCTION AGREEMENT

between

HUGH L. CAREY BATTERY PARK CITY AUTHORITY

and

[NAME OF COMPANY, INC. CORP, CO.]

Dated as of **[DATE]**

Contract No. **[ENTER CONTRACT NUMBER]**

(PROJECT NAME)

TABLE OF CONTENTS

Contents

ARTICLE 1 - DEFINITIONS	1
ARTICLE 2 - SCOPE OF WORK, MATERIALS AND LABOR	4
2.1 <i>DEFINITION OF WORK</i>	4
2.2 <i>CONTRACT DOCUMENTS</i>	4
2.3 <i>INTENT OF CONTRACT DOCUMENTS</i>	4
2.4 <i>COMPLETION OF DRAWINGS AND SPECIFICATIONS</i>	6
2.5 <i>TITLE TO MATERIALS</i>	6
2.6 <i>CONTRACTOR'S OBLIGATIONS</i>	6
2.7 <i>"OR EQUAL" CLAUSE</i>	7
2.8 <i>QUALITY AND LABELING</i>	8
ARTICLE 3 - COMMENCEMENT AND COMPLETION OF THE WORK	9
3.1 <i>COMMENCEMENT, COMPLETION AND PROGRESS SCHEDULE</i>	9
3.2 <i>COORDINATION WITH OTHER CONTRACTORS</i>	11
3.3 <i>NOTICE OF DELAY</i>	11
3.4 <i>EXTENSION OF TIME</i>	12
ARTICLE 4 - CONTRACT PRICE	12
ARTICLE 5 - METHOD, SCHEDULE AND TERMS OF PAYMENTS	13
5.1 <i>PARTIAL PAYMENT</i>	13
5.2 <i>REQUISITIONS</i>	13
5.3 <i>TRADE PAYMENT BREAKDOWN</i>	13
5.4 <i>PAYMENT FOR STORED MATERIALS</i>	13
5.5 <i>RECEIPTS AND RELEASES OF LIENS</i>	14
5.6 <i>TIME OF PAYMENT</i>	14
5.7 <i>REDUCTION OF RETAINAGE</i>	15
5.8 <i>FINAL PAYMENT</i>	15
5.9 <i>RELEASE AND CONSENT OF SURETY</i>	15
5.10 <i>BPCA'S RIGHT TO AUDIT AND INSPECT RECORDS</i>	15
5.11 <i>WITHHOLDING OF PAYMENTS</i>	16
ARTICLE 6 – CONTRACTOR	16
6.1 <i>SUPERINTENDENCE BY CONTRACTOR, DISCIPLINE AND EMPLOYEE SKILLS</i>	16

6.2	<i>REPRESENTATIONS AND WARRANTIES</i>	17
6.3	<i>VERIFYING DIMENSIONS AND SITE CONDITIONS</i>	17
6.4	<i>COPIES OF CONTRACT DOCUMENTS FOR CONTRACTOR</i>	18
6.5	<i>MEETINGS</i>	18
6.6	<i>RELATED WORK</i>	18
6.7	<i>SURVEYS AND LAYOUT</i>	18
6.8	<i>REPORTS AND ACCESS</i>	18
6.9	<i>FINANCIAL INFORMATION</i>	18
ARTICLE 7 - CONTRACT ADMINISTRATION		18
7.1	<i>ARCHITECT’S RESPONSIBILITIES AND FUNCTIONS</i>	18
7.2	<i>CONSTRUCTION MANAGER’S RESPONSIBILITIES AND FUNCTIONS</i>	19
7.3	<i>SCOPE OF RESPONSIBILITY OF ARCHITECT AND CONSTRUCTION MANAGER</i>	19
ARTICLE 8 - INSPECTION AND ACCEPTANCE		19
8.1	<i>ACCESS TO THE WORK</i>	19
8.2	<i>NOTICE OF REQUIRED INSPECTIONS AND TESTS</i>	19
8.3	<i>ADDITIONAL INSPECTIONS AND TESTS</i>	19
8.4	<i>UNCOVERING OF WORK</i>	20
8.5	<i>CORRECTION OF WORK</i>	20
8.6	<i>CERTIFICATE OF SUBSTANTIAL COMPLETION</i>	20
8.7	<i>COMPLETION OF WORK AND ACCEPTANCE</i>	21
ARTICLE 9 - CHANGES IN THE WORK		21
9.1	<i>CHANGE ORDERS</i>	21
9.2	<i>CHANGE IN CONTRACT PRICE AND TIME</i>	22
9.3	<i>FIELD ORDERS</i>	23
9.4	<i>CHANGED CONDITIONS</i>	23
ARTICLE 10 - SUBCONTRACTS AND PURCHASE ORDERS		24
10.1	<i>SELECTION OF SUBCONTRACTORS AND MATERIALMEN AND APPROVAL OF SUBCONTRACTS AND PURCHASE ORDERS</i>	24
10.2	<i>ACCESS BY BPCA AND OTHERS</i>	24
10.3	<i>RETAINAGE</i>	25
10.4	<i>MISCELLANEOUS</i>	25
ARTICLE 11 - ASSIGNMENT.....		25
11.1	<i>NO ASSIGNMENT OF DUTIES</i>	25

11.2	<i>NO ASSIGNMENT OF MONIES</i>	26
11.3	<i>ASSIGNMENT BY BPCA</i>	26
	ARTICLE 12 - MECHANICS' LIENS AND CLAIMS	26
	ARTICLE 13 – INSURANCE AND CONTRACT SECURITY	27
13.1	<i>INSURANCE</i>	27
13.2	<i>EFFECT OF PROCUREMENT OF INSURANCE</i>	31
13.3	<i>CONTRACT SECURITY</i>	31
13.4	<i>ADDITIONAL OR SUBSTITUTE BOND</i>	31
	ARTICLE 14 - CLAIMS FOR EXTRA WORK.....	31
	ARTICLE 15 - TERMINATION.....	32
15.1	<i>TERMINATION FOR CAUSE</i>	32
15.2	<i>TERMINATION FOR CONVENIENCE OF BPCA</i>	34
15.3	<i>SUSPENSION OF WORK</i>	35
	ARTICLE 16 - COMPOSITE DRAWINGS AND COOPERATION	35
	ARTICLE 17 - PROTECTION OF RIGHTS, PERSONS AND PROPERTY	36
17.1	<i>ACCIDENT PREVENTION</i>	36
17.2	<i>SAFETY PROGRAMS</i>	36
17.3	<i>PROTECTION OF WORK AND PROPERTY</i>	36
17.4	<i>ADJOINING PROPERTY</i>	37
17.5	<i>RISKS ASSUMED BY CONTRACTOR</i>	37
	ARTICLE 18 - USE PRIOR TO ACCEPTANCE BY BPCA	38
	ARTICLE 19 - EXEMPTION FROM SALES AND COMPENSATING USE TAXES	38
19.1	<i>BPCA EXEMPT</i>	38
19.2	<i>CERTIFICATES</i>	38
	ARTICLE 20 - WARRANTIES AND GUARANTIES	38
20.1	<i>IN GENERAL</i>	38
20.2	<i>ADDITIONAL GUARANTIES</i>	39
20.3	<i>REPAIR BY ANOTHER</i>	39
	ARTICLE 21 - INDEMNITY	39
21.1	<i>DELAY OR FAILURE</i>	39
21.2	<i>INVENTIONS</i>	40
21.3	<i>LIABILITY</i>	40
	ARTICLE 22 - PATENTS AND ROYALTIES	40

ARTICLE 23 - AS-BUILT DRAWINGS.....	41
ARTICLE 24 - SHOP DRAWINGS AND SAMPLES	42
24.1 <i>CONTRACTOR SUBMITTAL</i>	42
24.2 <i>CONTRACTOR’S RESPONSIBILITY</i>	42
ARTICLE 25 – NOTICES.....	42
ARTICLE 26 – EMPLOYMENT AND DIVERSITY	43
26.1 <i>PARTICIPATION BY MINORITY AND WOMEN-OWNED BUSINESS ENTERPRISES</i>	43
26.2 <i>PARTICIPATION BY SERVICE-DISABLED VETERAN-OWNED BUSINESSES</i>	48
ARTICLE 27 - STANDARD PROVISIONS	51
27.1 <i>PROVISION REQUIRED BY LAW DEEMED INSERTED</i>	51
27.2 <i>COMPLIANCE WITH LAWS, RULES AND REGULATIONS</i>	51
27.3 <i>APPLICABLE LAW, FORUM AND JURISDICTION</i>	51
27.4 <i>NO THIRD PARTY RIGHTS</i>	52
27.5 <i>EXCULPATION; LIMITATION OF LIABILITY</i>	52
27.6 <i>PROTECTION OF LIVES AND HEALTH</i>	52
27.7 <i>WAIVER OF IMMUNITY CLAUSE</i>	52
27.8 <i>PROHIBITED INTERESTS</i>	53
27.9 <i>LABOR PROVISIONS</i>	53
27.10 <i>DISPUTES RESOLUTION PROCEDURE</i>	55
27.11 <i>ADDITIONAL PROVISIONS RELATING TO THE PROSECUTION OF CLAIMS FOR MONEY</i> <i>DAMAGES</i>	56
27.12 <i>LIMITATION ON ACTIONS</i>	57
27.13 <i>WAIVER OF REMEDIES</i>	57
27.14 <i>MODIFICATION OF AGREEMENT</i>	58
27.15 <i>SIGNS AND PARKING</i>	58
27.16 <i>ENTIRE AGREEMENT</i>	58
27.17 <i>RIGHTS AND REMEDIES</i>	58
27.18 <i>PARTICIPATION IN INTERNATIONAL BOYCOTT PROHIBITED</i>	58
27.19 <i>COMPLIANCE WITH “BUY-AMERICAN” STATUTES</i>	59
27.20 <i>PERMITTED SUCCESSORS</i>	59
27.21 <i>MACBRIDE FAIR EMPLOYMENT PRINCIPLES</i>	59
27.22 <i>IRAN DIVESTMENT ACT</i>	59
27.23 <i>TERMINATION FOR FAILURE TO DISCLOSE UNDER STATE FINANCE LAW §139K</i>	59

27.24	<i>LABOR PEACE</i>	59
27.25	<i>COMPTROLLER'S APPROVAL</i>	60
27.26	<i>KEY PERSON/PERSONNEL</i>	60
27.27	<i>FORM OF AGREEMENT NOT AN OFFER</i>	60
27.28	<i>GENERAL RESPONSIBILITY</i>	60

EXHIBITS

EXHIBIT A - SCOPE OF WORK
EXHIBIT B - DRAWINGS
EXHIBIT C - SPECIFICATIONS
EXHIBIT D - MONTHLY UTILIZATION COMPLIANCE REPORTS
EXHIBIT E - PROMPT PAYMENT POLICY
EXHIBIT F - INCIDENT REPORT FORM

CONSTRUCTION AGREEMENT

AGREEMENT made as of _____ by and between BATTERY PARK CITY AUTHORITY, d/b/a HUGH L. CAREY BATTERY PARK CITY AUTHORITY, (“**BPCA**”), a body corporate and politic, constituting a public benefit corporation and having a place of business at 200 Liberty Street, 24th Floor, New York, New York 10281, and [NAME OF COMPANY], formed under the laws of the State of [STATE], having an office at [Street Address, City, Zip Code] (“**Contractor**”).

W I T N E S S E T H:

WHEREAS, BPCA has fee title to certain real property located in the City, County and State of New York, generally consisting of approximately 92 acres of land located on the west side of lower Manhattan, bounded by Pier A to the South, the westerly extension of Reade Street to the North, the United States Bulkhead Line to the East and the United States Pierhead Line to the West (collectively, “**Battery Park City**”); and

WHEREAS, BPCA has caused the staged development of Battery Park City, in individual parcels, creating a richly diversified mixed use community providing residential and commercial space, with related amenities such as parks, plazas, recreational areas and a waterfront esplanade; and

WHEREAS, BPCA intends to hire a contractor to perform [type of services], consisting of the Work, as hereinafter defined, for the [structure] upon which work will be performed (the “**Project**”), located in and adjacent to [location], in Battery Park City, in the Borough of Manhattan, County, City and State of New York (the “**Site**”); and

WHEREAS, Contractor has been selected to perform the Work, upon the terms and conditions hereinafter provided; and

NOW, THEREFORE, in consideration of the mutual covenants hereinafter set forth, Contractor and BPCA hereby agree as follows:

ARTICLE 1 - DEFINITIONS

The following terms, wherever used in the Contract Documents, as defined herein, shall have the meanings set forth below or in the Section enumerated below next to each term:

- (a) Agreement - as defined in Section 2.2(a).
- (b) Agreement Termination Date - as defined in Section 3.1(a).
- (c) Architect - [include Name, Address, etc., as applicable].
- (d) Artist - [include Name, Address, etc., as applicable].
- (e) BPCA - as defined in the introductory clause of this Agreement. BPCA hereby designates [BPCA Person and Title], as the representative of BPCA for the purpose of acting on behalf

of BPCA whenever action is required to be taken hereunder by BPCA. Such designation may be revoked in writing at any time after notice given by BPCA to Contractor. In addition, such representative of BPCA shall have full power and authority to delegate in writing any or all of her responsibilities hereunder to any one or more persons after notice to Contractor.

- (f) Certificate of Substantial Completion - as defined in Section 8.6.
- (g) Change Order - as defined in Section 9.1(b).
- (h) Construction Manager - [include Name, Address, etc., as applicable].
- (i) Contract Documents - as defined in Section 2.2.
- (j) Contract Price - as defined in Article 4.
- (k) Contract Time - the duration of time during which Construction Manager schedules and coordinates the Work of Contractor pursuant to Section 7.2 hereof.
- (l) Contractor - as defined in the first Recital of this Agreement.
- (m) Drawings - Project drawings comprising part of Exhibit [x].
- (n) Engineer [include Name, Address, etc., as applicable].
- (o) Extra Work - any work in addition to the Work to be performed by Contractor pursuant to the Contract Documents.
- (p) Field Order - as defined in Section 9.3.
- (q) Final Acceptance - as defined in Section 8.7.
- (r) Final Requisition - as defined in Section 5.2.
- (s) Guarantor - as defined in Section 27.3.
- (t) Joint Venture - an entity created pursuant to a written agreement among two or more contractors pursuant to which each shares in the direction and performance of the Work and shares in a stated percentage of profits or losses.
- (u) Key Person/Personnel - as defined in Section 27.25.
- (v) Materialman - supplier of Materials.
- (w) Materials - all products, materials, fixtures, tools, equipment, apparatus, and furnishings intended to form a part of the Work.
- (x) Minority Business Enterprise or Minority Owned Business Enterprise or MBE - as defined in Article 26.

- (y) Minority or Minority Group Member - as defined in Article 26.
- (z) Notice to Proceed - a written directive from BPCA to Contractor signed by a duly authorized BPCA representative directing Contractor to begin performance of the Work set forth in this Agreement on a particular date.
- (aa) Payment Bond - as defined in Section 13.3.
- (bb) Performance Bond - as defined in Section 13.3.
- (cc) Preceding Covered Date - as defined in Section 5.5.
- (dd) Product Data - illustrations, standard schedules, performance charts, instructions, brochures, diagrams and other information furnished by Contractor to illustrate a Material, product or system for some portion of the Work.
- (ee) Progress Schedule for the Work - as defined in Section 3.1(a).
- (ff) Project - as defined in the third Recital of this Agreement.
- (gg) Purchase Order - as defined in Section 10.1(e).
- (hh) Requisitions - as defined in Section 5.2.
- (ii) Samples - physical examples which illustrate Materials or workmanship and establish standards by which the Work will be judged.
- (jj) Site - as defined in the third Recital of this Agreement.
- (kk) Specifications - the specifications comprising part of Exhibit [x].
- (ll) Subcontract - an agreement between the Contractor and a Subcontractor (as defined in subsection (mm) below) for work on the Site.
- (mm) Subcontractor - a person, firm, partnership or corporation under contract with Contractor.
- (nn) Term - as defined in Section 3.1(a).
- (oo) Trade Payment Breakdown - as defined in Section 5.3.
- (pp) Women's Business Enterprise or Women Owned Business Enterprise or WBE - as defined in Article 26.
- (qq) Work - as defined in Section 2.1.
- (rr) Work Completion Date - as defined in Section 3.1(a).

ARTICLE 2 - SCOPE OF WORK, MATERIALS AND LABOR

2.1 Definition of Work

Contractor shall perform and complete (and shall cause all Subcontractors to perform and complete) for BPCA the work more particularly described in Exhibit A (the “**Work**”) annexed hereto and made a part hereof, required by and in conformity with the Contract Documents in connection with the construction of the Project on the Site. All materials to be furnished and labor and work to be performed and completed by Contractor and/or Subcontractors as required in the Contract Documents and in conformity with all requirements applicable with respect thereto are herein collectively referred to as the “Work.”

2.2 Contract Documents

The “**Contract Documents**” shall consist of the following:

(a) This instrument (the “**Agreement**”), which includes, in addition to the text comprising Articles 1 through 27, the following:

- (1) EXHIBIT A - SCOPE OF WORK (as applicable)
- (2) EXHIBIT B – DRAWINGS (as applicable)
- (3) EXHIBIT C – SPECIFICATIONS (as applicable)
- (4) EXHIBIT D - MONTHLY UTILIZATION COMPLIANCE REPORTS (as applicable)
- (5) EXHIBIT E - PROMPT PAYMENT POLICY (as applicable)
- (6) EXHIBIT F - INCIDENT REPORT FORM (as applicable)

(b) The Payment and Performance Bonds (as defined in Section 13.3).

(c) Change Orders adopted pursuant to Article 9.

The Contract Documents form the contract between BPCA and Contractor. References in the Contract Documents to “the Contract”, “this Contract” or “the Construction Contract” shall be deemed to include all of the Contract Documents. References to “this Agreement” or “the Agreement” shall refer to this instrument (including the Exhibits attached hereto), which is one of the Contract Documents.

2.3 Intent of Contract Documents

(a) The intent of the Contract Documents is to include in the Work all labor and materials, insurance, tools, equipment, permits, licenses, taxes, approvals, transportation, surveys, testing, field engineering and other professional services (other than the services of BPCA’s Architect, Construction Manager, Engineers, and attorneys, and the inspection, survey and testing services of BPCA) and any other items required to execute and complete the Work satisfactorily and in accordance with the Contract Documents. Contractor shall perform and complete the Work in accordance with the true intent and meaning of the Contract Documents and shall perform all Work incident thereto or as is usually performed in connection therewith or as is reasonably inferable therefrom, it being the intention that all work usually performed by the trade covered by

this Agreement and necessary to produce the intended result be performed by Contractor whether or not specifically covered by the Contract Documents.

(b) The Contract Documents are complementary and what is called for by one shall be as binding as if called for by all.

(c) If any conflicts or ambiguities are found in or between the Drawings and Specifications, or among any of the Contract Documents, they shall be brought to the attention of Construction Manager immediately for resolution. Architect and Construction Manager will interpret the Contract Documents so as to secure in all cases the most substantial and complete performance of the Work as is most consistent with the needs and requirements of the Work. In the event that Architect and Construction Manager disagree as to the interpretation of the Contract Documents, such dispute shall be presented to BPCA, which shall have sole authority to resolve the dispute.

(d) Addenda to parts of the Contract Documents are for the purpose of varying, modifying, rescinding or adding to the affected portion of the Contract Documents. All addenda should be read together with the portions of the Contract Documents to which they pertain. Where an addendum modifies a portion of a paragraph or a Section, the remainder of the paragraph or Section shall remain in force unless otherwise stated in the addendum.

(e) Captions, headings, cover pages, tables of contents and footnote instructions contained in the Contract Documents are inserted only to facilitate reference and for convenience and in no way define, limit or describe the scope, intent or meaning of any provision of the Agreement.

(f) Words and abbreviations which have well-known technical or trade meanings are used in the Contract Documents in accordance with such recognized meanings.

(g) Drawings and Specifications are complementary. Anything shown in the Drawings and not mentioned in the Specifications, or mentioned in the Specifications and not shown in the Drawings, shall have the same effect as if shown or mentioned in both.

(h) A typical or representative detail indicated on the Drawings shall constitute the standard for workmanship and Materials throughout corresponding parts of the Work. Where necessary, and where reasonably inferable from the Drawings or Specifications, Contractor shall adapt such representative detail for application to such corresponding parts of the Work. The details of such adaptation shall be subject to prior approval by Architect. Repetitive features shown in outline on the Drawings shall be in exact accordance with corresponding features completely shown.

(i) The layout of mechanical and electrical systems, equipment, fixtures, piping, ductwork, conduit, specialty items, and accessories indicated on the Drawings is diagrammatic, and all variations in alignment, elevation, and detail required to avoid interferences and satisfy Architectural and structural limitations are not necessarily shown. Actual layout of the Work shall be carried out without affecting the architectural and structural integrity and limitations of the Work and shall be performed in such sequence and manner as to avoid conflicts, provide clear access to all control points, including valves, strainers, control devices, and specialty items of

every nature related to such systems and equipment, obtain maximum headroom, and provide adequate clearances as required for operation and maintenance.

2.4 Completion of Drawings and Specifications

Contractor acknowledges that there are items of work which are not drawn or specified with complete detail in the Drawings and Specifications but which are required for the completion of the Work. Any such item, when identified as part of the reasonable development of the Work, shall be drawn or specified by Architect in consultation with Contractor, in a manner consistent with contemplated kind and quality and customary standards. When such drawing or specification is approved by BPCA, the drawing or specification so approved shall thereupon be part of the Contract Documents and the item of work shall be performed by Contractor as part of the Work without further action or order of Construction Manager or BPCA and without any increase in the Contract Price (as hereinafter defined) as if such drawing and/or specification were originally included in the Contract Documents.

2.5 Title to Materials

Title to all Materials shall immediately vest in BPCA upon payment in respect of such Materials, whether or not then incorporated or installed into the Project. The Materials shall then become the sole property of BPCA subject to the right of BPCA, Construction Manager or Architect to reject same for failure to conform to the standards of any or all of the Contract Documents. Title to all Work and Materials shall be in BPCA, free and clear of all liens, claims, security interests or encumbrances. Contractor warrants that no Work or Materials shall be fabricated or delivered to the Site by Contractor or any Subcontractor or Materialman subject to any security interest, lien or similar encumbrance.

2.6 Contractor's Obligations

(a) Contractor shall in a good and workmanlike manner perform all the Work required by this Agreement in accordance with the best practice of Contractor's trade within the time specified herein. Contractor shall supervise and direct the Work using its best skill and attention. Contractor shall be solely responsible for all construction means, methods, techniques, sequences and procedures within the scope of Contractor's Work.

(b) Contractor shall furnish, erect, maintain, and remove such construction plant and such temporary Work as may be required for the performance of the Work. Contractor shall be responsible for the safety, efficiency and adequacy of Contractor's plant, appliances and methods, and for damage that may result from failure or improper construction, maintenance or operation of such plant, appliances and methods. Contractor shall comply with all terms of the Contract Documents, and shall do, carry on and complete the entire Work under the direction of and to the satisfaction of BPCA.

(c) Contractor shall provide all equipment, tools and materials and whatever else may be required for proper performance of the Work unless stated otherwise in the Contract Documents.

(d) Contractor shall deliver all Materials at such times and in such quantities as will insure the speedy and uninterrupted progress of the Work. All Materials shall be delivered to the Site in proper order and quantity and shall be stored at the Site, if storage space is available in Construction Manager's opinion, in such places as Construction Manager shall direct; provided, that no delivery of Materials shall be made to the Site without prior approval by Construction Manager. Contractor has been advised and is aware that the Project is located in a congested metropolitan area, and there may not be sufficient space to store Materials on Site. If storage space is unavailable on Site, Contractor shall make arrangements to store Materials off Site at Contractor's own cost. Contractor shall not be entitled to additional compensation for moving Materials from one storage area to another, whether such storage areas are on or off Site. No Materials shall be removed from the Site without the consent of Construction Manager. Contractor shall handle and take care of all Materials used in performance of the Work whether furnished by Contractor or BPCA, as the same are delivered to the Site or to any applicable offsite storage location and shall be solely responsible for the security and condition of the same. After final completion and acceptance of the Work, or sooner if requested by Construction Manager, Contractor shall remove all surplus Materials and scaffolding furnished by it which have not been incorporated in the Work.

(e) Contractor shall follow and perform the Work in accordance with the Contract Documents as interpreted by Architect, Construction Manager, and BPCA.

(f) Unless otherwise provided in the Contract Documents, Contractor shall secure and pay for all permits and governmental fees, licenses and inspections necessary for the proper execution and completion of the Work. Contractor shall give all notices and comply with all laws, ordinances, rules, regulations and lawful orders of any public authority bearing on the performance of the Work. If Contractor observes that any of the Contract Documents are at variance with any applicable laws in any respect, Contractor shall promptly notify Architect and Construction Manager in writing, and any necessary changes shall be accomplished by appropriate modification. If Contractor performs any Work knowing it to be contrary to such laws, ordinances, rules and regulations, and without such notice to Architect and Construction Manager, Contractor shall assume full responsibility therefor and shall bear all costs attributable thereto.

(g) Contractor shall be responsible for collecting all paper, cartons and other debris caused by its Work or personnel, placing the same in a location designated by Construction Manager and keeping the portion of the Site upon which Contractor is performing the Work free from all debris.

(h) Contractor shall attend meetings as directed by BPCA or Construction Manager.

2.7 *"Or Equal" Clause*

(a) The Materials of manufacturers referred to in the Specifications and on the Drawings are intended to establish the standard of quality and design required by Architect; however, Materials of manufacturers, other than those specified, may be used if equivalent and approved by Architect, Construction Manager and BPCA.

(b) It is deemed that the term "or approved equal" is included after all Materials

referred to in the Specifications or on the Drawings.

(c) Architect will initially judge the equivalency of proposed substitute Materials. Architect will make written recommendation of acceptance or rejection to Construction Manager and/or BPCA. Construction Manager and/or BPCA will then authorize Architect to issue to Contractor written approval or rejection of the substitution.

(d) If Contractor desires to use a substitute item, Contractor shall make application to Architect in writing in sufficient time (with regard to the progress of the Work, the period of delivery of the goods concerned and adequate time for Architect's review) stating and fully identifying the proposed substitute, cost changes (if any), and submitting substantiating data, samples, brochures of the item proposed. It is Contractor's responsibility to provide at its sole expense sufficient evidence by tests or other means to support any request for approval of substitutions.

(e) Prior to proposing any substitute item, Contractor shall satisfy itself that the item Contractor proposes is, in fact, equal to that specified and had been used satisfactorily in similar applications to the application proposed for the Work, for at least three years, that it will fit into the space allocated and within the load allocated for the same, that it affords comparable ease of operations, maintenance and service, that its appearance, longevity and suitability for the climate and use are comparable to that specified, and that the substitution requires no change in dimension or design of any other Work of Contractor, of any other contractor or in the time required for the performance thereof.

(f) The burden of proof that a proposed substitution is equal to a specified item shall be upon Contractor, who shall support its request with sufficient test data and other means to permit Architect to make a fair and equitable decision on the merits of the proposal. Any item by the manufacturer other than those cited in the Contract Documents, or of brand name or model number or of generic species other than those cited in the Contract Documents, will be considered a substitution.

(g) Acceptance of substitutions shall not relieve Contractor from responsibility for compliance with all the requirements of the Contract Documents. If, notwithstanding the provisions of subsection (e) above, changes in other parts of the Work or the work of other contractors are required by its substitutions, Contractor shall be responsible for the costs of any such changes including the cost of all design and redesign services related thereto incurred by the Architect and its Contractors.

(h) The Contract Time shall not be extended by any circumstances resulting from a proposed substitution, nor shall Contractor be entitled to any compensation for any delay caused thereby or related thereto.

2.8 Quality and Labeling

All Materials furnished shall be new and the quality thereof shall be in accordance with the Contract Documents. When Materials are specified to conform to a given standard, the Materials delivered to the Site shall bear manufacturer's labels stating that the Materials meet such standard. The above requirements shall not restrict or affect BPCA's right to test Materials as provided in

this Agreement.

ARTICLE 3 - COMMENCEMENT AND COMPLETION OF THE WORK

3.1 Commencement, Completion and Progress Schedule

(a) Contractor shall prepare and submit a progress schedule for the Work (“**Progress Schedule for the Work**”) and agrees to be bound by and comply with the Work Completion Date and the Progress Schedule for the Project (as the Progress Schedule for the Project shall be updated pursuant to subsection (b)) and waives any right to charge or claim damages or any increased cost, charges or expenses against BPCA, Construction Manager, or Architect, for delays or disruptions from any cause whatsoever. Contractor’s sole remedy as against BPCA, Construction Manager, or Architect for any delays or disruptions shall be as provided in Section 3.4 hereof. Notwithstanding the foregoing, the Work shall be completed by no later than [date] (the “**Work Completion Date**”) with time being of the essence in respect of said Work Completion Date, as more fully set forth in subsection (h) below; this Agreement shall terminate by [date] (the “**Agreement Termination Date**”) (the period between the date of commencement of the Work and the Agreement Termination Date, the “**Term**”).

(b) The Progress Schedule for the Work shall be formatted in a detailed precedence-style critical path method, or such other format satisfactory to BPCA and Construction Manager and shall also (a) provide a graphic representation of all activities and events including float values that will affect the critical path of the Work, (b) incorporate and coordinate all pertinent information involving each phase of Work, and (c) identify dates that are critical to ensuring the timely and orderly completion of the work in accordance with the requirements of the Contract Documents, including the dates for Substantial Completion of each respective phase of the Work. The Progress Schedule for the Work shall be updated weekly, or at any other time at the request of Construction Manager or BPCA, and submitted to Construction Manager and BPCA for review and approval. Failure to submit any requested update shall constitute a material breach of this Agreement. The Contractor shall promptly give written notice of any actual or potential delays to BPCA and Construction Manager. After submission of the Progress Schedule for the Work, Construction Manager shall coordinate the Progress Schedule for the Work with the Progress Schedule for the Project. The Progress Schedule for the Work may be revised by Construction Manager from time to time.

(c) Contractor shall commence the Work upon receipt of a written notice to proceed signed by BPCA (the “**Notice to Proceed**”), and shall prosecute the Work diligently and in accordance with the time and place requirements of the Project as determined and directed by Construction Manager, by using such means and methods of construction as will assure that the Work will be performed hereunder in accordance with the Contract Documents and Progress Schedule for the Work, and to the satisfaction of BPCA, Architect, and Construction Manager.

(d) If, in the opinion of Construction Manager, Contractor falls behind the Progress Schedule for the Project then in effect, Contractor shall take whatever steps may be necessary to improve its progress and shall, if requested by Construction Manager, submit operational plans to demonstrate the manner in which the lost time may be regained. It is the responsibility of Contractor to maintain its schedule so as not to delay the progress of the Project or the schedules

of other contractors. If Contractor delays the progress of its Work or the work of other contractors, it shall be the responsibility of Contractor to increase the number of workers, the number of shifts, the days of Work and/or, to the extent permitted by law, to institute or increase overtime operations, all without additional cost to BPCA, in order to regain any time lost and maintain the Progress Schedule for the Project then in effect as established by Construction Manager.

(e) If Contractor shall fail to complete the Work by the Work Completion Date, or within the time to which such completion may have been extended, BPCA may, at its option, withhold from any sums otherwise due and owing to Contractor hereunder, so much of the balance thereof as BPCA shall deem necessary to secure it against any costs, expenses, or damages which may be incurred by BPCA as a result of said failure, but any such withholding shall not be deemed to be a waiver of any rights hereunder, and Contractor shall be liable to and shall indemnify and hold BPCA harmless from any and all cost, expense or damage incurred by BPCA by reason of such failure.

[(f) If Contractor shall neglect, fail or refuse to complete the Work on or before the Work Completion Date or any changes thereto in accordance with, or upon the expiration of, any proper extension granted by BPCA, Contractor agrees to pay to BPCA (\$\$\$\$\$), not as a penalty, **but as liquidated** damages for loss of beneficial use of the Project, for each and every calendar day that the Contractor is in default. Default shall include abandonment of the Work by Contractor.] **[delete if no liquidated damages]**

(g) [Said amount of liquidated damages is agreed upon by and between Contractor and BPCA because of the impracticability and extreme difficulty of fixing and ascertaining the actual damages which BPCA would sustain for loss of beneficial use of the Project in the event of delay in completion, and said amount is agreed to be the amount of damages sustained by BPCA and said amount may be retained from time to time by BPCA. The foregoing liquidated damages are intended to compensate BPCA only for the loss of beneficial use of the Project. In addition,] **[delete if no liquidated damages]** Contractor shall be liable to BPCA, to the fullest extent permitted by law, for whatever actual damages (other than actual loss of beneficial use) BPCA may incur as a result of any actions or inactions of Contractor or its Subcontractors including, without limitation, interest expense and carrying costs, liabilities to other Contractors working on the Project or other third parties, job extension costs, and other losses incurred by BPCA. The provisions of this paragraph are exclusive to BPCA, and shall not accrue to other contractors or third parties.

(h) It is further agreed that time is of the essence for each and every portion of the Work. In any instance in which additional time is allowed for the completion of any Work, the new time of completion established by said extension shall be of the essence. Contractor shall not be charged with [liquidated damages or] **[delete if no liquidated damages]** any excess cost if BPCA determines that Contractor is without fault and that the delay in completion of the Work is due to:

(1) any preference, priority or allocation order duly issued by the Government of the United States or the State of New York;

(2) an unanticipated cause beyond the control and without the fault of, or

negligence of Contractor, and approved by BPCA, including, but not limited to, acts of God or of public enemy, fires, epidemics, quarantine, strikes, freight embargoes and unusually severe weather; and

(3) any delays of Subcontractors or Materialmen occasioned by any of the causes specified in subsections 1 and 2 of this paragraph.

(i) Notwithstanding the foregoing, and whether or not, at any given time, a Progress Schedule, or update thereto (as appropriate) has been submitted, the Work shall be completed by the Work Completion Date.

(j) Notwithstanding anything to the contrary, a schedule submitted by Contractor showing a time of completion earlier than that specified in the Contract shall not entitle Contractor to any additional compensation in the event the earlier time of completion is not realized.

3.2 Coordination with Other Contractors

Contractor shall coordinate the Work to be performed hereunder with the work of other contractors performing work for the Project in such manner as Construction Manager shall direct. Contractor shall indemnify and hold BPCA, Construction Manager, and Architect harmless from any and all claims or judgments for damages, costs and expenses to which BPCA, Construction Manager or Architect may be subjected or which they may suffer or incur by reason of Contractor's failure to promptly comply with Construction Manager's directions. If Contractor notifies Construction Manager in writing that another contractor is failing to coordinate its work with the Work to be performed hereunder, Construction Manager shall promptly investigate the charge. If Construction Manager finds that charge to be true, it shall promptly issue such direction to the other contractor with respect thereto as the situation may require. BPCA, Construction Manager and Architect shall not, however, be liable for any damages suffered by Contractor by reason of the other contractor's failure to promptly comply with the directions so issued by Construction Manager or by reason of another contractor's default in performance. Should Contractor sustain any damage through any act or omission of any other contractor, Contractor shall have no claim against BPCA, Construction Manager or Architect for such damage but shall have a right to recover such damage from the other contractor, under a provision similar to a provision contained in the following sentence which is part of this Agreement and which has been or will be inserted in the contracts with the other contractors engaged in the Project.

Should any other contractor having or who shall hereafter have a contract with BPCA for the performance of work upon the Project sustain any damage through any act or omission of Contractor hereunder, Contractor shall reimburse such other contractor for all such damages and to indemnify and hold BPCA, Construction Manager and Architect harmless from all such claims. Any claim against a performance bond surety made by any contractor shall be subordinated to any claim of BPCA then existing or that may arise in the future against such other contractor or its performance bond surety.

3.3 Notice of Delay

Should Contractor be or anticipate being delayed or disrupted in performing the Work hereunder for any reason, including, without limitation, its financial condition or Contractor's

general nonpayment of its debts as such debts become due, it shall promptly and in no event more than three (3) days after the commencement of any condition that is causing or is threatening to cause such delay or disruption notify Construction Manager in writing of the effect of such condition upon the Progress Schedule for the Project, stating why and in what respects the condition is causing or is threatening to cause delay, provided, however, that notwithstanding the above, if such delay or disruption, or anticipated delay or disruption, should be the result of any change or anticipated change in Contractor's financial condition, Contractor shall notify Construction Manager forthwith of such cause or anticipated cause. Failure to strictly comply with this notice requirement shall be sufficient cause to deny Contractor a change in schedule and to require it to conform to the Progress Schedule for the Project then in effect established by Construction Manager.

3.4 Extension of Time

(a) An extension of time under the Progress Schedule for the Project then in effect may be granted by BPCA subject to the provisions hereof upon written application therefor by Contractor. An application for an extension of time under the Progress Schedule for the Project then in effect must set forth in detail the nature of each cause of delay in the performance of the Work, the date or dates upon which each cause of delay began and ended and the number of days delay attributable to each such cause. After the application is submitted, Contractor shall supply any other data that Construction Manager may request.

(b) Contractor shall be entitled to an extension of time under the Progress Schedule for the Project then in effect for delays in the performance of the Work, if caused:

(1) solely by unanticipated acts or omissions of BPCA, Construction Manager or Architect; or

(2) by the unanticipated acts or omissions of other contractors or unanticipated causes beyond the control and without the fault or negligence of Contractor including, but not limited to, acts of God, acts of public enemy, acts of any Government body, fires, floods, epidemics, quarantine restrictions, strikes, freight embargoes, unusually severe weather, or delays of Subcontractors or Materialmen arising from unforeseeable causes beyond the control and without the fault or negligence of both Contractor and such Subcontractors or Materialmen; provided, that Contractor shall have used its best efforts and diligently sought to have minimized any such period of delay, by taking whatever measures are necessary, including without limitation, if applicable, seeking alternate sources of Materials, other Subcontractors or other facilities in which to perform the required construction operations; and provided, further, that an application is made pursuant to the requirements of the immediately preceding paragraph.

ARTICLE 4 - CONTRACT PRICE

For the performance and completion of the Work, BPCA shall pay Contractor a lump sum amount of (\$\$\$\$), (such sum is herein sometimes referred to as the "**Contract Price**"), which amount shall include any monies earned by or paid to Contractor prior to the execution of this Agreement, provided, that if the Contract Price shall be expressly revised by a Change Order in accordance with Article 9 hereof, the Contract Price shall thereafter mean the Contract Price as so

revised. Contractor will submit appropriate Time Sheets in the form of Exhibit [x].

ARTICLE 5 - METHOD, SCHEDULE AND TERMS OF PAYMENTS

5.1 Partial Payment

(a) In accordance with Requisitions (as defined in Section 5.2) submitted and approved as provided below for Work performed in accordance with this Agreement, Contractor shall be entitled to partial payment on account of the Contract Price in an amount equal to the value, as determined in accordance with the Trade Payment Breakdown (as defined in Section 5.3), of the portions of the Work completed and acceptable to BPCA and Construction Manager for purposes of such payment, less a retainage equal to ten percent (10%) of the total amount of all prior partial payments. Partial payments shall constitute advances against the Contract Price until final payment is made and accepted. No partial payment made, nor approval of a portion of the Work given for purposes of making a partial payment, shall constitute an acceptance of any Work not in accordance with the Contract Documents.

(b) Upon completion of fifty percent of the Work, Contractor may make written application to BPCA requesting reduction of the retainage set forth in Section 5.1(a) hereof. Approval of such reduction of retainage and the percentage to which the retainage shall be reduced is in the sole discretion of BPCA. If BPCA approves a reduction of retainage as herein described, BPCA shall so notify Contractor in writing. Any reduction of retainage pursuant to this paragraph (b) shall not be deemed to be a waiver of retainage requirements for future partial payments.

5.2 Requisitions

Applications for partial payments (“**Requisitions**”) and application for final payment (“**Final Requisition**”) shall be in the form previously supplied by BPCA and shall be submitted by Contractor to Construction Manager or its designee in five original copies in the manner hereinafter provided for the approval of BPCA and Construction Manager. Each Requisition shall be supported by such data substantiating Contractor’s right to payment as BPCA and Construction Manager may require.

5.3 Trade Payment Breakdown

Prior to the submission of the first Requisition, Contractor shall present to Construction Manager for approval a trade payment breakdown (the “**Trade Payment Breakdown**”) of the various portions of the Work, aggregating the Contract Price, prepared in such form as specified by BPCA and supported by such data to substantiate its correctness as Construction Manager may require. After approval by BPCA and Construction Manager, the Trade Payment Breakdown shall not be changed or revised in any way without the written consent of Construction Manager. The Trade Payment Breakdown, when approved by Construction Manager, shall be used only as a basis for Requisitions and shall not be considered as a basis for reducing or increasing the Contract Price.

5.4 Payment for Stored Materials

If approved in advance of delivery by BPCA and Construction Manager, payments will be

made on account of 80% of the value of Materials that have not been incorporated in the Work to date, but delivered and suitably stored at the Site or at some other offsite location agreed upon in writing by BPCA and Construction Manager. Such payments shall be conditioned upon submission by Contractor of bills of sale or other supporting documentation satisfactory to BPCA and Construction Manager to establish BPCA's title to such Materials including applicable insurance and transportation to the Site for those Materials stored offsite. In the event that Contractor, with approval of BPCA, stores any Materials offsite, the conditions for payment of Material stored off-site shall include but not be limited to the following: (a) the Material shall be properly stored in a secured location approved by the BPCA and/or Construction Manager; (b) the Material will be covered under the BPCA's builder's risk policy subject to policy limits and restrictions; and (c) the Material may be inspected by the BPCA and /or Construction Manager to assure compliance with Contract Documents.

5.5 Receipts and Releases of Liens

With each Requisition, Contractor shall furnish its affidavit of payment and waiver of lien for Work done and Materials furnished through the date covered by the last preceding partial payment (the "**Preceding Covered Date**") and shall furnish its affidavit certifying that all Subcontractors and Materialmen have been paid for Work performed and Materials furnished through the Preceding Covered Date except for any permitted retainage. BPCA may also require Contractor to attach to each Requisition (i) affidavits of payment and waivers of lien from all Subcontractors and Materialmen dealing directly or indirectly with Contractor for Work performed and Materials furnished through the Preceding Covered Date and/or (ii) the consent of the surety issuing the Payment Bond to such payment. BPCA may require Contractor to execute a waiver of lien at the time payment is made for a Requisition for all Work performed through the date of the Requisition in respect of which payment is being made.

In addition to the documents required to be furnished by the preceding paragraph, with the Final Requisition, Contractor shall furnish (y) its affidavit that there are no liens, claims or demands by, and that there is no indebtedness to, Subcontractors, Materialmen, laborers, other employees or third persons for which BPCA, Construction Manager, or Architect might in any way be responsible and (z) releases from all Subcontractors and Materialmen dealing directly or indirectly with Contractor. Should any such Subcontractor or Materialman fail or refuse to furnish such release, Contractor may be required to furnish a bond satisfactory to BPCA to indemnify it against any such lien, claim or demand. If any such lien, claim or demand remains unsatisfied after all payments are made to Contractor, Contractor shall refund to BPCA all monies that BPCA may be compelled to pay in discharging such lien, claim or demand including all costs, expenses and attorneys' fees which BPCA may incur in connection therewith.

5.6 Time of Payment

Requisitions shall be submitted by Contractor to BPCA and Construction Manager by the seventh day of each calendar month for Work completed up to the last calendar day of the previous month or other day approved by BPCA, and payment shall be made (pursuant to BPCA's Prompt Payment Policy, a copy of which is attached hereto and made part hereof as Exhibit E) on or about twenty days after BPCA receives the Requisition together with the documents required pursuant to Sections 5.2 and 5.5 hereof. Contractor shall be entitled to payment only in the amount approved

by BPCA and Construction Manager with respect to such Requisitions, each of which must be signed by BPCA and Construction Manager before payment is made. The value of any Work included in a Requisition for partial payment which is found unacceptable by BPCA or Construction Manager may be deducted from that or any subsequent Requisition.

5.7 Reduction of Retainage

Upon the issuance of a Certificate of Substantial Completion, as defined in Section 8.6, Contractor shall submit a Requisition in an amount equal to the Contract Price less five percent (5%) of the total contract amount (including all approved Change Orders and pending Change Order proposals), and less the total amount of all prior payments. Upon approval of the same by BPCA, BPCA shall pay to Contractor the amount approved less any amount which BPCA is entitled to withhold hereunder.

5.8 Final Payment

(a) The final balance due Contractor under this Agreement shall be payable to Contractor by BPCA, as final payment hereunder, within thirty days after all of the following have taken place:

- (1) Contractor's Final Requisition has been submitted by Contractor and approved by BPCA and Construction Manager;
- (2) the affidavit provided for in Section 5.5 hereof has been submitted by Contractor, and any other documents or actions expressly specified in the Contract Documents as preconditions to final payment have been submitted or completed; and
- (3) any inspections or approvals with respect to any of the Work that BPCA deems legally required or appropriate by governmental authorities or by the applicable Board of Fire Underwriters have been performed or obtained.

(b) The acceptance of final payment shall constitute a waiver of all claims by Contractor.

5.9 Release and Consent of Surety

Notwithstanding any other provision of this Agreement, before final payment pursuant to Section 5.8 shall become due pursuant hereto or before reduction of retainage, Contractor shall submit to BPCA a consent of surety to final payment or reduction of retainage in form and substance acceptable to BPCA.

5.10 BPCA's Right to Audit and Inspect Records

Contractor shall maintain and shall keep for a period of at least six years after the date of Final Acceptance of the Work, pursuant to Section 8.7, all records and other data relating to the Work. BPCA or its designee shall have the right to inspect and audit all records and other data of Contractor relating to the Work at any time and from time to time until the end of such six year

period. Contractor shall promptly respond to any inquiries of BPCA or any representative of BPCA arising out of any such inspection or audit.

5.11 Withholding of Payments

(a) BPCA may withhold payment or, because of subsequently discovered evidence, may nullify the whole or any part of any previously approved Requisition to such extent as may, in the judgment of BPCA, be necessary:

- (1) to assure payment of just claims or liens of any persons supplying labor or Materials for the Work;
- (2) to protect BPCA from loss due to defective Work or to reimburse BPCA, Construction Manager and Architect for fines on account of non-compliance with applicable laws, rules and regulations, including rules promulgated by the Office of Safety & Health Administration;
- (3) to protect BPCA from loss due to death or injury to persons or damage to the Work or property of BPCA, other contractors or others caused by the act or neglect of the Contractor;
- (4) in the event that there is reasonable evidence that the Work will not be completed for the unpaid balance of the Contract Price;
- (5) in the event that there is reasonable evidence that the Work will not be completed within the time provided; or
- (6) in the event that Contractor persistently fails to perform the Work in accordance with the Contract Documents.

In any of such events, BPCA shall have the right to apply any such amounts so withheld in such manner as BPCA may deem proper to satisfy such claims, to secure such protection, to complete the Work or to compensate BPCA for any loss suffered by reason of Contractor's delay. Such application shall be deemed payment for the account of Contractor. In the event that BPCA gives Contractor notice that it intends to make such application, Contractor shall be estopped from disputing liability or the amount of liability unless, within three days after receipt of such notice, it indicates to BPCA in writing that it is not liable or that the amount of its liability is different from that set forth in the notice.

(b) The provisions of this Section 5.11 are solely for the benefit of BPCA, and any action or non-action by BPCA shall not give rise to any liability on the part of BPCA. Failure to so act shall not be deemed a waiver of any present or future claims of BPCA.

ARTICLE 6 – CONTRACTOR

6.1 Superintendence by Contractor, Discipline and Employee Skills

Contractor shall provide a competent construction superintendent to be in charge of the

Work. The construction superintendent shall devote full time to the Work, shall be present at the Site during the time the Work is required to be performed and shall have full authority to accept instructions, make decisions and act for Contractor at all times. If at any time the construction superintendent is not satisfactory to BPCA or Construction Manager, Contractor shall, if requested by BPCA, replace such superintendent with another satisfactory to BPCA. Contractor shall enforce strict discipline and good order at all times among Contractor's employees and all Subcontractors. Contractor shall not engage any employee not skilled in the task assigned.

6.2 Representations and Warranties

Contractor represents and warrants that:

(a) Contractor is financially solvent and is experienced in, and competent to perform the Work and has the staff, manpower, equipment, Subcontractor, and suppliers available to complete the Work within the time specified in this Agreement for the Contract Price;

(b) Contractor is familiar with all Federal, State or other laws, ordinances, orders, rules and regulations, which may in any way affect the Work;

(c) any temporary and permanent Work required by this Agreement can be satisfactorily constructed, and such construction will not injure any person or damage any property; and

(d) Contractor has carefully examined the Contract Documents and the Site and, from Contractor's own investigations, is satisfied as to the nature and location of the Work, the character, quality and quantity of surface and subsurface materials likely to be encountered, the character of equipment and other facilities needed for the performance of the Work, the general and local conditions, and all other conditions or items that may affect the Work. Prior to submitting its bid for performance of the Work, Contractor notified BPCA or Construction Manager in writing of any discrepancies or errors in the Contract Documents.

6.3 Verifying Dimensions and Site Conditions

Before proceeding with the Work, Contractor will check all previous and surrounding work and determine the correctness of the same; failure on its part to detect or report discrepancies will relieve BPCA of liability from any and all claims to recover cost, expense, loss or damage resulting therefrom. Contractor shall take, determine, investigate and verify all field measurements, dimensions, field construction criteria and Site conditions for the performance of the Work and shall check and coordinate the information contained in the Contract Documents and the boring logs which shall be available for inspection with the requirements of the Work. Contractor shall be responsible for determining the exact location of and to verify the spatial relationships of all Work. If any conflicts or discrepancies are found in the Contract Documents or if Contractor has any questions concerning the foregoing, it shall immediately notify Construction Manager and shall thereafter perform the Work in accordance with the directions of Construction Manager.

6.4 Copies of Contract Documents for Contractor

BPCA shall furnish to Contractor, without charge, two sets of the Contract Documents. Any sets in excess of the number mentioned above may be furnished to Contractor at the cost of reproduction and mailing.

6.5 Meetings

Contractor shall attend all meetings as directed by BPCA or Construction Manager, including meetings set forth in Section 26.3, and shall be represented at such meetings by a person having knowledge of the Work and authorized to act for Contractor at all times. If at any time such person is not satisfactory to BPCA or Construction Manager, Contractor shall, if requested by BPCA, be represented by another person satisfactory to BPCA, having knowledge of the Work and authorized to act for Contractor at all times.

6.6 Related Work

Contractor shall examine the Contract Documents for related work to ascertain the relationship of such work to the Work under the Contract Documents.

6.7 Surveys and Layout

Unless otherwise expressly provided in this Agreement, BPCA shall furnish Contractor survey points necessary for the Work, but Contractor shall lay out the Work.

6.8 Reports and Access

Contractor shall furnish BPCA and Construction Manager with daily and monthly manpower reports on forms provided by BPCA or Construction Manager and such other reports as may be required by BPCA or Construction Manager. BPCA, Construction Manager and Architect shall have full and free access to the shops, plants and factories of Contractor, any Materialmen and Subcontractors to inform themselves as to the progress of the Work.

6.9 Financial Information

During the Term, Contractor agrees to notify BPCA forthwith in writing of any event which has caused or is reasonably anticipated to cause a material adverse change in Contractor's business or financial condition from that shown in the then most recent financial statements furnished by Contractor to BPCA. Contractor has furnished to BPCA financial statements regarding the period from [date] to [date]. Contractor agrees to furnish to BPCA, at BPCA's request from time to time hereafter, quarterly, or annual financial statements (which shall be audited, if such is the practice of Contractor for financial statements covering the applicable period) and such additional information as BPCA shall deem necessary or desirable to satisfy itself of Contractor's continuing ability to complete the Work.

ARTICLE 7 - CONTRACT ADMINISTRATION

7.1 Architect's Responsibilities and Functions

Contractor acknowledges that the role of Architect with respect to the Work shall be as specified in this Agreement. Contractor will comply with the instructions of Architect pursuant hereto.

Architect's duties and services shall in no way supersede or dilute Contractor's obligation to perform and complete the Work in conformity with the Contract Documents.

7.2 Construction Manager's Responsibilities and Functions

(a) Construction Manager shall coordinate and schedule construction to insure that the completion of the Project is on schedule and that the Project is well constructed in accordance with the Contract Documents. Contractor acknowledges that the role of Construction Manager with respect to the Work shall be as specified in this Agreement. Contractor hereby agrees to comply with the directions and instructions of Construction Manager.

(b) Construction Manager shall call for meetings of Contractor, other contractors, Subcontractors and Materialmen as necessary for the proper coordination of the Work. Such meetings shall be held at the Site on regular working days, during regular working hours, unless otherwise directed by BPCA. Attendance shall be mandatory for all parties notified to attend.

7.3 Scope of Responsibility of Architect and Construction Manager

In no event shall any act or omission on the part of the Construction Manager or Architect relieve Contractor of its obligation to perform the Work in full compliance with the Contract Documents. Neither Architect nor Construction Manager will be responsible for construction means, methods, techniques, sequences or procedures, or for safety precautions and programs in connection with the Work, and neither will be responsible for Contractor's failure to carry out the Work in accordance with the Contract Documents or the failure to fulfill any of the requirements of this Agreement.

ARTICLE 8 - INSPECTION AND ACCEPTANCE

8.1 Access to the Work

BPCA, Construction Manager, Architect or their authorized representatives shall at all times have access to and the right to observe the Work and all facilities where the Work or any part thereof is being fabricated or stored, and Contractor shall provide proper facilities for such access and observation.

8.2 Notice of Required Inspections and Tests

If the Contract Documents, or any laws, rules, ordinances or regulations, require that any Work be inspected or tested, Contractor shall give BPCA, Construction Manager and Architect at least five days prior written notice of readiness of the Work for inspection or testing and the date fixed for such inspection or testing.

8.3 Additional Inspections and Tests

(a) Whenever, in the opinion of BPCA, Construction Manager or Architect, it is desirable to require inspection or testing of the Work or its individual components in addition to any such testing that may be originally included in the Work, they shall have authority to do so whether or not such Work be then fabricated, installed, covered or completed. If such inspection or testing reveals a failure of the Work to comply (1) with the requirements of the Contract Documents, or (2) with respect to the performance of the Work, with laws, ordinances, rules, regulations or orders of any public authority having jurisdiction, Contractor shall bear all costs thereof, including Architect's and Construction Manager's additional services made necessary by such failure; otherwise BPCA shall bear such costs, and an appropriate Change Order shall be issued.

(b) In the event that any item of the Work fails inspection or testing, BPCA, Architect or Construction Manager may require inspection or testing of any or all of the other items of the Work at Contractor's cost and expense.

8.4 Uncovering of Work

(a) If any Work shall be covered or concealed contrary to the request of BPCA, Architect or Construction Manager, such Work shall, if required by BPCA, Architect or Construction Manager, be uncovered by examination, inspection or testing. Any examination, testing or inspection shall not relieve Contractor of the responsibility to maintain quality control over the Work. If any test results are below specified minimums, BPCA may order additional testing. The cost of such additional examination, inspection or testing, any additional professional services required, and any other expenses incurred by BPCA as a result of such examination, inspection or testing shall be borne by Contractor.

(b) In the event that a typical detail fails inspection or testing, BPCA, Architect or Construction Manager may require inspection or testing of any or all of other such typical details at Contractor's cost and expense.

8.5 Correction of Work

Any Work not approved by BPCA, Architect and Construction Manager shall immediately be reconstructed, made good, replaced or corrected by Contractor including all Work of other contractors destroyed or damaged by such removal or replacement. Rejected material shall be removed immediately from the Site. Acceptance of Materials and workmanship by BPCA shall not relieve Contractor from Contractor's obligation to replace all Work which is not in full compliance with the Contract Documents.

8.6 Certificate of Substantial Completion

Upon their receipt of written notice from Contractor stating that in Contractor's estimation the Work has been substantially performed in conformity with the Contract Documents, Architect and/or Construction Manager shall perform an inspection for the purposes of determining whether the Work has been so performed, commencing such inspection within ten (10) days of receipt of such notice and completing it with all due diligence. When Architect and/or Construction Manager find upon inspection that, to the best of their knowledge and belief, the Work is so performed, they shall prepare and deliver to BPCA for delivery to Contractor a certificate specifying the date of

substantial completion of the Work for purposes of this Agreement (“**Certificate of Substantial Completion**”) and a punch list of items of Work remaining to be completed.

The delivery of a Certificate of Substantial Completion shall not terminate or alter Contractor’s obligation under this Agreement to complete the Work as expeditiously as practicable in conformity with the Contract Documents and to fulfill all terms and conditions of this Agreement.

8.7 Completion of Work and Acceptance

Upon their receipt of written notice from Contractor stating its belief that the Work has been fully performed in conformity with the Contract Documents, and confirming that Contractor has completed any items of Work previously noted to it by Architect and Construction Manager as not having been acceptably completed in any punch list or otherwise, Architect and Construction Manager shall perform an inspection for purposes of determining whether the Work has been so performed. Architect and Construction Manager shall commence such inspection within ten (10) days of receipt of such notice and shall pursue and complete it with all due diligence. When BPCA and Construction Manager find upon inspection that, to the best of their knowledge and belief, the Work has been so performed, they shall prepare a certificate of final completion, and, upon delivery by BPCA to Contractor of said certificate, the Work shall be deemed to be finally accepted by BPCA (such delivery of the certificate of final completion to Contractor is hereinafter referred to as “**Final Acceptance**”).

Final Acceptance shall not terminate or alter Contractor’s obligation under this Agreement to complete the Work in conformity with the Contract Documents and to fulfill all terms and conditions of this Agreement.

ARTICLE 9 - CHANGES IN THE WORK

9.1 Change Orders

(a) BPCA may, at any time, in any quantity or amount, without notice to the sureties and without invalidating or abandoning this Agreement, order Extra Work. Notwithstanding the terms of subsection 3.1(a) hereof, BPCA may, but shall be under no obligation to, change the manner, sequence or method of performance of the Work or direct acceleration of the Work and Contractor shall, therefor, be entitled to a Change Order (as defined in Section 9.1(b)) provided that such change or acceleration was not ordered to maintain the Progress Schedule for the Project, the Progress Schedule for the Work or to coordinate the Work with the work of other contractors. Contractor shall be obligated to perform changed Work promptly in conformity with any Change Order or Field Order issued in accordance herewith and may not suspend or otherwise refuse to perform the Work contained therein or any other aspect of the Work required under this Agreement because a Change Order has yet to be fully executed.

(b) “**Change Order**” shall mean a written order issued by BPCA to Contractor after execution of this Agreement, authorizing or requiring:

- (1) Extra Work,

- (2) items that were erroneously deleted or omitted from the Work,
- (3) items that were included in the Work but were subsequently deleted,
- (4) an extension or decrease of time to complete Work,
- (5) an increase or reduction in the payment to Contractor, or
- (6) any other change in the Contract Documents or in the sequence of performing or phasing of the Work.

(c) All Change Orders shall be prepared, signed and issued by Construction Manager at the instruction of BPCA, and to be valid, must be countersigned by BPCA and Contractor.

9.2 Change in Contract Price and Time

(a) The Contract Price will not be revised due to any change of the Work except as and to the extent expressly provided in the Change Orders. The amount by which the Contract Price is to be increased or decreased by any Change Order shall be determined by BPCA and Construction Manager by one or more of the following methods:

- (1) accepting an amount agreed upon by BPCA and Contractor;
- (2) applying the applicable unit prices and alternates where the Work involved is covered by unit prices in this Agreement;
- (3) receiving from Contractor a detailed breakdown satisfactory to BPCA and Construction Manager, including actual time slips and invoices, itemizing the direct cost of labor and Materials to perform the changed Work and adding thereto fifteen percent (15%) to cover profit and all indirect and overhead costs, except that where the changed Work is performed by a Subcontractor or Materialman, the direct cost of labor and Materials to perform the changed Work plus fifteen percent (15%) for profit and all indirect and overhead costs to Subcontractor or Materialman and an additional sum for profit and all indirect and overhead costs of Contractor equal to ten percent (10%) of the first \$100,000, five percent (5%) of the second \$100,000 and three percent (3%) of any cost in excess of \$200,000 to Contractor. No allowance shall be paid on the premium portion of overtime pay. Where the changed Work involves both an increase and a reduction in any contract Work, the above percentage override shall be applied only on the amount, if any, by which the cost of the increase exceeds the cost of the reduction.
- (4) receiving from Contractor a true copy of its bid work sheets to determine the contract price for the elimination of any contract Work. The amount of reduction shall not include the overhead or profit of Contractor for the eliminated Work. Should Contractor fail to furnish BPCA with such bid work sheets, then Construction Manager shall determine the amount of the reduction. The determination of Construction Manager shall be final and binding unless erroneously or fraudulently arrived at, or arbitrary and capricious;
- (5) adding to the Contract Price only the amount of the premium portion of overtime pay resulting from an acceleration of the Work; or

(6) adding to the Contract Price, the actual incremental labor and equipment costs incurred by the Contractor resulting from a change in the manner, sequence or method of performing the Work.

(b) The compensation specified in a Change Order shall constitute a release and full payment for the Extra Work covered thereby and for any delay and disruption cost or expense occasioned by reason of said change in the Work.

(c) No time extension shall be granted Contractor by reason of the issuance of any Change Order unless it is expressly stated therein.

9.3 Field Orders

Construction Manager shall have the authority to order minor changes in the Work by the issuance of written field orders (“**Field Orders**”), which may be issued without prior approval by BPCA. Field Orders must be countersigned by Contractor. Minor changes in the Work for purposes of this Section shall mean only changes that do not necessitate or warrant any revision in the Contract Price in excess of \$5,000 or affect the time of performance of Contractor’s Work, any change in the basic character or design of the Project, or deviation from design standards established for the Project. Except as otherwise provided in the preceding sentence relating to an increase in the Contract Price, no claim for an increase in the Contract Price may be based upon any Field Order. If Contractor, on receipt of a Field Order, claims that the change of Work involved necessitates a Change Order, it shall proceed in accordance with the Field Order under protest and notify BPCA immediately of its claim for additional compensation for Extra Work pursuant to Article 14.

9.4 Changed Conditions

(a) BPCA assumes no responsibility for the correctness of any boring or other subsurface information and makes no representation of any kind regarding subsurface conditions and test borings, reports, rock cores, foundation investigation and topographical maps which may be made available to Contractor.

(b) Contractor shall promptly, and before such conditions are disturbed, notify Construction Manager of: (1) subsurface or latent physical conditions differing materially from those indicated in the Contract Documents, or (2) unknown physical conditions of an unusual nature, differing materially from those ordinarily encountered and generally recognized as inherent in work of the character provided for in this Agreement. Construction Manager shall promptly investigate the conditions, and if it finds that such conditions do materially so differ and cause an increase or decrease in Contractor’s cost of, or the time required for, performance of any part of the Work under this Agreement, Contractor shall be paid in the manner provided for payment with respect to any Change Order and receive, if warranted, a time extension.

(c) No claim of Contractor under this clause shall be allowed unless Contractor has given the notice required in subsection (b) above.

ARTICLE 10 - SUBCONTRACTS AND PURCHASE ORDERS

10.1 Selection of Subcontractors and Materialmen and Approval of Subcontracts and Purchase Orders

(a) Contractor shall submit to Construction Manager, within 21 calendar days of the issuance of the Notice to Proceed, the names of all persons with whom it has contracted or intends to contract or hereafter contracts with respect to the Work.

(b) Except as specifically provided herein, Contractor shall not enter into any Subcontracts or issue any Purchase Orders (as hereinafter defined) to any Materialmen in connection with the performance of Contractor's obligations hereunder without the prior written consent of BPCA to the use of each such Subcontractor or Materialman, and to the agreement to be entered into between Contractor and any such Subcontractor or Materialman. Contractor shall inform BPCA in writing of any interest it may have in a proposed Subcontractor or Materialman. No such consent by BPCA, or employment, contract, or use by Contractor, shall relieve Contractor of any of its obligations hereunder nor may BPCA be held responsible in any way for the performance of a Subcontractor or Materialman to whom BPCA gave its consent.

(c) Contractor shall be responsible for the performance of the Work of any Subcontractors or Materialmen engaged, including the maintenance of schedules, coordination of their Work and resolutions of all differences between or among Contractor and any Subcontractors. It is expressly understood and agreed that any and all Subcontractors or Materialmen engaged by Contractor hereunder shall at all times be deemed engaged by Contractor and not by BPCA.

(d) Upon the request of BPCA, Contractor shall cause any Subcontractor or Materialman employed by the Contractor in connection with this Agreement to execute a copy of the Agreement wherein such Subcontractor or Materialman shall acknowledge that it has read and is fully familiar with the terms and provisions hereof and agrees to be bound thereby as such terms and provisions are or may be applicable to such Subcontractors or Materialmen.

(e) Contractor shall submit to BPCA promptly following execution, three copies of every revision, amendment, modification or cancellation executed or issued by Contractor with respect to any Subcontractor or Materialman. BPCA is not obligated to make payment on account of Work performed or Materials furnished by a Subcontractor or a Materialman under a Subcontract or contract for construction supplies or Materials (hereinafter "**Purchase Order(s)**") unless there shall have been filed with BPCA prior to the submission of a Requisition for each payment, three copies of such Subcontract or Purchase Order containing the provisions required by this Agreement to be contained therein, except as may otherwise be specified by BPCA with respect to Purchase Orders for minor purchases.

10.2 Access by BPCA and Others

Contractor shall include a provision in all Subcontracts and Purchase Orders stating that, to permit verification of Contractor's costs, BPCA shall have the right to have its representatives inspect and audit the books of account and records of the Subcontractor and Materialmen, including the right to make excerpts from such books and records. All payments by Contractor to a Subcontractor or Materialman shall be by check specifically indicating that payment is

attributable to this Agreement and identifying the invoice(s) for which payment is being made. Contractor shall include a provision in all Subcontracts and Purchase Orders that will enable representatives of the State of New York, Construction Manager and BPCA, as the case may be, to obtain access during working hours to the appropriate books of account and records of the Subcontractors or Materialmen relating to the Work to determine if there is compliance with the requirements of law or this Agreement.

10.3 Retainage

Contractor may provide for a retainage under any of its Subcontracts or Purchase Orders provided that where a Subcontract or Purchase Order provides for a retainage, the retainage shall be no greater in percentage than that provided for under Sections 5.1 or 5.7 hereof with respect to Contractor itself, unless otherwise approved in writing by BPCA. Contractor shall submit with each Requisition a statement setting forth the amounts of all retainage, if any, under its Subcontracts and Purchase Orders.

10.4 Miscellaneous

(a) Contractor shall be fully responsible for the work, acts and omissions of Subcontractors and Materialmen, and of persons either directly or indirectly employed by Subcontractors and Materialmen.

(b) Contractor's use of Subcontractors and Materialmen shall not diminish Contractor's obligation to complete the Work in accordance with the Contract Documents. Contractor shall control and coordinate the work of Subcontractors and Materialmen.

(c) Nothing contained in this Agreement shall create any contractual relationship between Subcontractors or Materialmen and BPCA, Construction Manager or Architect. Nothing in this Section shall obligate BPCA to pay or to see to the payment of any sums to any Subcontractor or Materialmen.

(d) Contractor shall include a provision in all Subcontracts and Purchase Orders exceeding \$50,000, requiring the Subcontractor or Materialman, if requested by BPCA, until the Subcontractor or Materialman finishes its portion of the Work, to deliver to Contractor unaudited and, if available, audited financial statements of the Subcontractor or Materialman similar to the obligation of Contractor under Section 6.8 and promptly upon receipt thereof Contractor shall deliver copies thereof to BPCA.

ARTICLE 11 - ASSIGNMENT

11.1 No Assignment of Duties

Contractor shall not assign this Agreement or the performance of any obligations of Contractor under this Agreement, nor enter into any Subcontract in respect of the Work or any part thereof except in compliance with Article 10 hereof and with the prior written consent of BPCA, and each and every such assignment, Purchase Order and Subcontract without such compliance and consent shall be void and shall revoke and annul this Agreement.

11.2 No Assignment of Monies

Contractor shall not assign any monies payable hereunder nor execute and deliver any order for payment unless Contractor and the assignee shall have complied with the following terms and conditions:

(a) the assignee shall be a commercial bank or finance company regularly engaged in the business of provided financing to construction contractors and shall be providing such financing to Contractor;

(b) the assignee shall, simultaneously with the assignment, execute and deliver to BPCA an undertaking, in favor of BPCA, in form and substance satisfactory to BPCA, providing that:

(1) assignee will cause Contractor to apply for trust purposes, as defined in New York Lien Law Article 3-A (the “**Lien Law**”), all funds advanced by assignee to Contractor;

(2) assignee will file a copy of the assignment, containing the covenant required by the Lien Law, with the County Clerk of New York County and the head of the agency having charge of the underlying project;

(c) the assignee shall agree with BPCA in writing that BPCA and Contractor may modify any of the terms of this Agreement, including any of the terms of payment, without the consent of assignee;

(d) the assignee shall agree with BPCA in writing that after the effective date of the assignment, BPCA may make payment directly to any Subcontractor or Materialman without any liability to the assignee;

(e) the assignee shall agree with BPCA in writing that the assignee shall require and cause Contractor to keep his books and records in the form and manner described in New York Consolidated Laws Service Lien Law Article 3-A Section 75; and

(f) the assignee shall agree with BPCA in writing that the assignee will indemnify and hold BPCA harmless from and against any loss, claim or expense incurred as a result of any failure of performance in accordance with the terms of such undertaking.

11.3 Assignment by BPCA

This Agreement or any rights of BPCA under this Agreement, including any guaranties or warranties of workmanship or material, may at any time be assigned by BPCA to the State of New York or any political subdivision, public corporation or agency of the State.

ARTICLE 12 - MECHANICS’ LIENS AND CLAIMS

If any mechanic’s lien or other claim shall be filed for or on account of the Work, Contractor shall discharge such lien or claim within thirty days of receiving written notice of such lien or other claim.

ARTICLE 13 – INSURANCE AND CONTRACT SECURITY

13.1 Insurance

(a) Contractor shall procure and maintain all of the insurance required under this Article 13 until Final Acceptance of the Work, except with respect to Completed Operations Coverage, as described in 13.1(f)(3) below.

(b) Contractor shall not commence physical performance of the Work at the Site until Contractor has obtained, and required each Subcontractor to obtain, all the insurance required under this Article and until it has furnished to BPCA the certificate or certificates of insurance required by Section 13.1(c) hereof.

(c) Contractor shall furnish to BPCA, before or upon execution of this Agreement, attention: [name], a certificate or certificates of the insurance required under this Article and, upon BPCA's request, certified copies of the original policies of insurance, within the time period required by BPCA and before commencing physical performance of the Work at the Site. Such certificate or certificates shall be in form satisfactory to BPCA, shall list the various coverages and shall contain, in addition to any other provisions required hereby, a provision that the policy shall not be changed, canceled or reduced and that it shall be automatically renewed upon expiration and continued in force until two years after Final Acceptance unless BPCA is given 90 days' written notice to the contrary. Such certificates shall also include riders providing that violation of any of the terms of any policy shall not by itself invalidate such policy. Such policies and certificates should name as additional insureds BPCA, Battery Park City Parks Conservancy Corporation ("BPCPC"), the State of New York, Construction Manager, and Architect.

(d) All insurance required to be procured and maintained must be procured from insurance companies that have a financial rating by A.M. Best Company as published in the most current key rating guide of "A-X" or better and which are authorized to do business in the State of New York.

(e) If at any time any of the required insurance policies should be canceled, terminated or modified so that insurance is not in effect as required, then, if BPCA shall so direct, Contractor shall suspend performance of the Work. If the Work is not suspended then BPCA may, at BPCA's option, obtain insurance affording coverage equal to that required, the cost of such insurance to be payable by Contractor to BPCA.

(f) Contractor and each Subcontractor shall secure in a form satisfactory to BPCA:

(1) Worker's Compensation and Employer's Liability Insurance (including United States Longshoreman & Harbor Workers and Jones Act Coverages) during the Term for the benefit of such employees as are required to be insured by the applicable provisions of law and voluntary compensation for employees excluded from statutory benefits. Employer's Liability Insurance and benefits resulting from disease shall not be less than an annual aggregate amount of (\$\$\$\$\$) for each consecutive 12-month period.

(2) Disability Benefit Insurance during the life of this Agreement for the benefit of such employees as are required to be insured by the applicable provisions of law.

(3) Commercial General Liability Insurance as follows:

Standard commercial general liability insurance policy with contractual, products and completed operations and explosion, blasting, collapse, excavation and underground damage liability coverages, under the occurrence policy format, issued to and covering the liability of Contractor for all the Work and operations relating thereto and all obligations assumed by Contractor under this Agreement including, but not limited to indemnity obligations in an amount which shall not be less than the following limits:

Combined Single Limits, Bodily Injury and Property Damage Liability

(\$\$\$\$\$) per each occurrence and (\$\$\$\$\$) in the aggregate.

Product and Completed Operations

(\$\$\$\$\$)

The completed operations coverage shall continue in force until three years after Final Acceptance of the Work and shall contain, in addition to any other provisions required hereby, a provision that the policy shall not be changed, canceled or reduced. As a condition precedent to the making of Final Payment, Contractor shall furnish BPCA with a certified copy of the completed operations policy.

(4) Automobile Liability Insurance as follows:

A policy covering the use in connection with the Work of all owned, non-owned and hired vehicles bearing license plates, or under the circumstances that such vehicles are being used they are required by the Motor Vehicle Laws of the State of New York to bear license plates. The coverage under such policy shall not be less than the following limits:

Combined Single Limits,

Bodily Injury and Property Damage Liability

(\$\$\$\$\$) per each occurrence.

(5) Marine Protection and Indemnity insurance of not less than [amount] per occurrence, if Contractor or any of its Subcontractors utilizes floating equipment, barges or floats, or performs marine-related construction, covering any and all claims for personal injury, death and property damage arising out of or in connection with this Agreement.

(6) Pollution Liability Insurance, on an occurrence basis, providing coverage for bodily injury liability, property damage or environmental damage caused by pollution conditions with a limit of liability of not less than [amount] per occurrence and in the aggregate. The policy shall include coverage for environmental clean-up on land, in air and on water. The policy shall include coverage for completed operations for two (2) years after the completion of the performance of the Work, gradual and sudden and accidental pollution coverage, with a time element of no less than seven (7) days' notice and thirty (30) days' reporting. The policy shall not

contain a sunset provision, or any other provision, which would prohibit the reporting of a claim and the subsequent defense and indemnity that would normally be provided by the policy. The policy shall provide transportation coverage for the hauling of hazardous materials from the Project Site to the final disposition location.

(7) Vessel Pollution Liability Insurance, on an occurrence basis, providing coverage for bodily injury liability, property damage or environmental damage caused by pollution conditions, emanating from any floating equipment, barges or floats, utilized by Contractor or Subcontractors in the performance of Marine related construction, with a limit of liability of not less than [amount] per occurrence and in the aggregate. The policy shall include coverage for environmental clean-up on land, in air and on water.

(8) Contractor shall secure, pay for, and maintain Property Insurance necessary for protection against the loss of owned, borrowed or rented equipment, tools and materials used in Contractor's performance of the Work. The requirement to secure and maintain such insurance is solely for the benefit of Contractor. Contractor's failure to secure such insurance or to maintain adequate levels of coverage shall not render BPCA or any other Additional Insureds, or their agents and employees, responsible for any such losses, and Owner, the other Additional Insureds, and their agents and employees shall have no such liability.

(9) Valuable Papers Insurance insuring, for the benefit of Contractor and BPCA all plans, designs, drawings, specifications, and documents used under this Agreement by Contractor in a total amount of not less than [\$\$\$\$\$] Contractor may furnish full coverage under one policy, or may submit separate policies from any Subcontractor(s) for their proportionate shares of such coverage.

(10) Comprehensive Crime/Employee Dishonesty Insurance in a reasonable amount or an amount which is customary in the applicable industry, trade or profession.

(11) If the Work involves the removal, repair, installation or testing of underground petroleum storage tanks, or petroleum remediation operations, or the performance of work or services related to excavation, loading, transporting or unloading of hazardous or contaminated materials, Contractor shall provide Contractors Professional Liability Insurance with a limit of [\$\$\$\$\$]. Coverage shall provide and encompass the following:

(i) Contractor's negligent acts, errors or omissions in rendering or failing to render services of an engineering or consulting nature arising out of their environmental engineering or consulting.

(ii) Maximum self-insured retention of [\$\$\$\$\$], or an amount acceptable to BPCA.

(12) Umbrella Liability Insurance [excess of general liability, automobile liability, Marine protection and indemnity, pollution liability, vessel pollution liability and Employer's Liability] in an amount of not less than [amount].

(g) The insurance required under subsections 13.1(f) 3, 4 [and 5] shall be of a type which shall protect Contractor and Subcontractors, respectively, against damage claims which may

arise from operations under this Agreement, whether such operations be by the insured or by anyone directly or indirectly employed by the insured. Each of the aforesaid policies shall provide that the insurance company or an attorney approved and retained by the insurance company shall defend any suit or proceeding against BPCA or any officers, agents or employees of BPCA whether or not such suit is groundless, false or fraudulent. Notwithstanding the foregoing, BPCA shall have the right to engage its own attorneys for the purpose of defending any suit or proceeding against it or its respective officers, agents or employees, and, in such event, Contractor shall, indemnify BPCA for all attorneys' fees and disbursements and other costs incurred by it arising out of, or incurred in connection with, any such defense. The said insurance shall name BPCA, BPCPC, the State of New York, Construction Manager and Architect as additional insureds as respects this location and shall, where applicable, be written on an occurrence basis and shall contain a provision that it is primary and that any similar insurance which BPCA, BPCPC, the State of New York, Construction Manager, Architect, Contractor or Subcontractor elect to carry for their own benefit is secondary or excess and not contributing insurance.

(h) BPCA, at BPCA's cost and expense, may, at its sole option, procure and maintain such insurance as shall in the opinion of BPCA, protect BPCA from contingent liability of BPCA to others for damages arising from bodily injury, including death and property damages which may arise from operations under this Agreement. The procurement and maintenance of such insurance by BPCA shall not in any way be construed or be deemed to relieve Contractor from, or to be a limitation on the nature or extent of, such obligations and risk.

(i) BPCA shall, at all times during the period of construction and until completion and Final Acceptance of the Work procure and maintain at the cost and expense of BPCA "**Builders Risk**" insurance, or its functional equivalent, against direct physical loss or damage to the Work and on all Materials to be made a part of the Work in the names of BPCA, Construction Manager, Contractor and Subcontractors, said amount of insurance to be procured and maintained on a one hundred percentage (100%) completed value basis on the insurable portion of the Work, which insurance shall contain a deductible provision for all losses except flood and earthquake in the amount of TEN THOUSAND DOLLARS (\$10,000) and a deductible provision for flood and earthquake in the amount of TEN THOUSAND DOLLARS (\$10,000). BPCA recognizes that the deductible applicable to flood and earthquake may be greater than TEN THOUSAND DOLLARS (\$10,000) due to insurance market conditions and shall notify Contractor if such deductible is greater than TEN THOUSAND DOLLARS (\$10,000). Losses up to and including the amounts of such deductible provisions shall be borne by Contractor. The insurance specified above may, in certain instances, include other parties as named insureds, as the interests of such parties may appear. Loss, if any, is to be made adjustable with and payable to BPCA on behalf and for the named insureds as the interests of such insureds may appear. BPCA shall, in BPCA's sole discretion, have power to adjust and to settle with the insureds any loss or claim under such insurance. The above is not intended to be a complete, full or accurate description of the coverage provided by the policies of insurance, copies of which are on file with BPCA. This subsection (i) is not intended to create or give any rights to Contractor or Subcontractors other than those which may be made available to such Contractors or Subcontractors under the terms of such policies. BPCA assumes no obligation to obtain insurance other than that evidenced by said policies. Contractor and Subcontractors shall not violate or permit to be violated any term or condition of such policies and shall at all times satisfy the safety requirements of BPCA and of the insurance companies issuing the aforementioned policies. The Contractor shall, upon notification by BPCA,

obtain such insurance at BPCA's expense on a date determined by BPCA, which date shall not be less than thirty (30) days after notice to Contractor of such determination by the BPCA.

13.2 Effect of Procurement of Insurance

Neither the procurement nor the maintenance of any type of insurance by BPCA or Contractor shall in any way be construed or be deemed to limit, discharge, waive or release Contractor from any of the obligations and risks impressed upon Contractor by this Agreement or to be a limitation on the nature or extent of such obligations and risks.

13.3 Contract Security

Contractor shall, if it has not already done so, furnish to BPCA, with the execution of this Agreement, to BPCA, a bond in the form acceptable to BPCA in an amount at least equal to one hundred percent (100%) of the Contract Price for performance of the Work (the "**Performance Bond**"), and a labor and material payment bond in the form acceptable to BPCA in an amount at least equal to one hundred percent (100%) of the Contract Price for the payment of all persons performing labor or providing Materials in connection with the Work (the "Payment Bond"). The surety on said bond shall be a surety company authorized to do business in the State of New York and shall be rated at last B+ by A.M. Best and Company, or meet such other requirements as are acceptable to BPCA.

13.4 Additional or Substitute Bond

If at any time BPCA shall be or shall become dissatisfied with any surety or sureties then obligated upon the Performance Bond or the Payment Bond, or if for any other reason such bonds shall cease to be adequate security to BPCA, Contractor shall within five (5) days after notice from BPCA to do so, substitute an acceptable bond or bonds in such form and sum and signed by such other surety or sureties as may be satisfactory to BPCA, except that the penal sum of said bond shall not exceed the Contract Price as adjusted by Change Orders. No further payments shall be deemed due nor shall be made until the new surety or sureties shall have furnished such an acceptable bond or bonds to BPCA.

ARTICLE 14 - CLAIMS FOR EXTRA WORK

(a) If Contractor is of the opinion that (i) any work that it has been ordered to perform is Extra Work and not Work as set forth in the Contract Documents, (ii) any action or omission of BPCA, Construction Manager or Architect is contrary to the terms and provisions of the Contract Documents and will require the performance of Extra Work or will cause additional expense to Contractor or (iii) any determination, order or directive of BPCA, Construction Manager or Architect is contrary to the terms of the Contract Documents and will require the performance of Extra Work or will cause additional expense to Contractor, Contractor shall:

(1) promptly comply with each determination, order or directive and proceed diligently with the performance of the Work in accordance with BPCA's instructions,

(2) notify BPCA, Construction Manager and Architect in writing within 72 hours of such determination, order, act or omission that Contractor believes such will require it to

perform Extra Work or incur additional expense and the basis for Contractor's conclusion and request a final determination thereon by BPCA; and

(3) present to the Construction Manager for signature daily time and Material tickets to confirm quantities of Material and hours of labor in cases where Contractor is performing the Work which it considers to be Extra Work.

If BPCA determines that (x) such work is Work required to be performed hereunder and not Extra Work, (y) such action or omission is proper, or (z) such determination, order or directive is proper, Contractor, in order to reserve its right to claim compensation for or damages resulting from the performance of such work or the compliance with such determination, order or directive, must notify BPCA in writing within three (3) working days after receiving notice of BPCA's determination that it is performing such work or complying with such determination, order or directive under protest.

In addition to the foregoing, Contractor must submit to BPCA, Construction Manager and Architect within thirty (30) days after it has performed such work or complied with such determination, order or directive, a detailed statement of the extra expense claimed to have been incurred and of any claimed damages resulting from the performance of such work or the compliance with such determination, order or directive.

(b) No claim for Extra Work shall be allowed unless the same was done pursuant to written order approved in writing by BPCA. Contractor's failure to comply with any provision of this Article:

(1) shall constitute a conclusive and binding determination on the part of Contractor that such action, omission, determination, order or directive does not involve Extra Work, has not caused extra expense or damages to Contractor, and is not contrary to the terms and provisions of the Contract Documents; and

(2) shall constitute an irrevocable waiver by Contractor of any claim for compensation for or damages resulting from the performance of such work or the compliance with such determination, order or directive.

(c) The value of claims for Extra Work, if allowed, shall be determined by the methods described in Section 9.2(a).

ARTICLE 15 - TERMINATION

15.1 Termination for Cause

(a) If any of the following events shall occur (an "**Event of Default**") then BPCA or Construction Manager may serve written notice upon Contractor and upon Contractor's surety, if any, terminating this Agreement at a specified date. The notice shall contain the reasons for termination but shall not be effective to terminate this Agreement if Contractor cures all Events of Default stated in the notice prior to the date specified in the notice of termination.

(1) Contractor shall violate any substantial provision of this Agreement,

including, without limitation, by failing to maintain the Progress Schedule for the Project or Progress Schedule for the Work then in effect in accordance with, or failing to discharge any of its responsibilities under, Section 3.1(d) hereof, including abandonment of the Work by Contractor, or by failing to indemnify and hold harmless BPCA (as required by Sections 3.1(e), 3.2, 17.5, 21.1, 21.2, 22(c) or any other provision of this Agreement) from and against any and all claims, liabilities, losses, costs or damages arising out of Contractor's performance of, or failure to perform, its obligations under this Agreement in accordance with its terms, or if the Contractor fails to maintain the insurance required by the provisions of Section 13; or

(2) any material adverse change shall take place in the financial condition of the Contractor;

(3) Contractor takes any action which would result in it becoming the subject of any insolvency proceeding. The term "insolvency proceeding" as used herein shall include the filing of a petition for relief under Title 11 of the United States Code by Contractor or the consent, acquiescence or taking of any action by Contractor, or the filing by or against Contractor of petition or action, looking to or seeking any reorganization, arrangement, composition, readjustment, liquidation, dissolution, or similar relief under any other regulation; or the appointment, with or without the consent of Contractor, of any trustee, custodian, receiver or liquidator of Contractor or of any property or assets of Contractor; or Contractor's making of an assignment for the benefit of creditors or its inability to pay its debts as they become due;

(4) Contractor misrepresented or omitted information in its submission of the Statement of Qualifications of Contractor submitted by Contractor to BPCA in connection with this Agreement; or

(5) any partner, principal, director, officer or shareholder owning in excess of five percent (5%) of the stock of Contractor shall have been convicted of a felony.

(b) Upon the occurrence of an Event of Default, at BPCA's option exercised by written notice to Contractor, title to any or all of Contractor's Materials, equipment, work product, work in process and dies and tools, whether on the Site or off site, which are necessary or useful in completing the Work shall vest in BPCA and BPCA may take possession of and utilize the same for completion of the Work; provided that title to such items shall revert to Contractor upon effectuation of a cure of the Event of Default prior to the termination of this Agreement. If no cure has been effected, this Agreement has been terminated and BPCA has taken possession of the same, then after BPCA has taken possession and the Work shall have been completed by or on behalf of BPCA, BPCA shall pay to Contractor, in respect to the items for which title has vested in BPCA, an amount equal to the sum of:

(1) the direct costs of Contractor for such Materials and Work in progress, and

(2) the depreciated book value of such tools and dies less, if BPCA elects to return the tools and dies to Contractor, the salvage value thereof. BPCA shall have the right to set off against such payment due to Contractor any amounts then due and payable by Contractor to BPCA which may accrue as damages owing by Contractor to BPCA under the terms of this Agreement. Contractor shall execute any further documents (including Form UCC-1 Financing

Statements to give public notice of the potential ownership interest of BPCA as set forth herein) required by BPCA to confirm the terms of this subsection 15.1(b).

(c) Upon termination of this Agreement, BPCA shall have the right, in addition to all other rights and remedies, to complete or have the Work completed by such means and in such manner, by contract or otherwise, with or without public letting as permitted by law, as BPCA deems advisable. BPCA may deduct any loss it incurs thereby from any payment then or thereafter due to Contractor without prejudice to any other remedy BPCA may have.

(d) Immediately upon termination in accordance with the provisions of this Section, each and every Subcontract and Purchase Order entered into by Contractor shall, at BPCA's option, be automatically assigned to BPCA, and Contractor shall insert a provision to this effect in all Subcontracts and Purchase Orders.

(e) Contractor shall, upon the date when such termination shall take effect, promptly notify the union or unions, if any, having jurisdiction over the work by its employees that it releases the Project and consents that the Work be performed by others and Contractor expressly authorizes BPCA to notify the union or unions of such release in the name of Contractor. The failure, neglect or refusal of Contractor to issue such release or the disclaimer by it of the effectiveness of the release issued by BPCA shall subject Contractor to all damages sustained by BPCA.

(f) If this Agreement shall have been terminated by BPCA pursuant to this Section 15.1 and it shall be finally determined by BPCA or a court of competent jurisdiction that adequate grounds for such termination did not exist, then such termination shall be deemed a termination for convenience of BPCA under Section 15.2 hereof and the sole right, remedy and recourse of Contractor against BPCA shall be governed and determined by Section 15.2 hereof.

15.2 Termination for Convenience of BPCA

(a) BPCA, at any time, may terminate this Agreement for its own convenience. Any such termination shall be effected by delivering to Contractor a notice of termination specifying the extent to which performance of Contractor's Work under the Contract is terminated and the date upon which such termination becomes effective. Upon receipt of the notice of termination, Contractor shall:

(1) stop work under this Agreement on the date specified in the notice of termination;

(2) place no further Purchase Orders or Subcontracts for Materials, services or facilities;

(3) unless directed otherwise by BPCA, terminate all Purchase Orders and Subcontracts;

(4) assign to BPCA, in the manner, at the times, and to the extent directed by Construction Manager, all of the right, title and interest of Contractor under the Purchase Orders and Subcontractors so terminated, in which case BPCA shall have the right, in its sole discretion, to settle or pay any or all claims arising out of the termination of such Purchase Orders and

Subcontracts;

(5) to the extent required by Construction Manager, settle all outstanding liabilities and all claims arising out of such termination of Purchase Orders and Subcontracts, with the approval or ratification of Construction Manager, which approval or ratification shall be final for all the purposes of this Section 15.2;

(6) transfer title to BPCA and deliver in the manner, at the time, and to the extent, if any, directed by the Construction Manager (i) the fabricated or unfabricated parts, Work in process, completed Work, supplies, and other Material produced as a part of, or acquired in connection with the performance of, the Work terminated by the notice of termination, and (ii) the completed or partially completed plans, drawings, work product, information and other property, which if this Agreement had been completed, would have been required to be furnished to BPCA; and

(7) take such action as may be necessary, or as the Construction Manager may direct, for the protection and preservation of the property related to this Agreement which is in the possession of Contractor and in which BPCA has or may acquire an interest.

(b) In the event of a termination of this Agreement pursuant to this Section 15.2, Contractor shall be paid by BPCA only the apportioned Contract Price for Work installed, the fair and reasonable value of Materials stored on the Site and under order for which Contractor is responsible for payment, less any sums properly deductible by BPCA, except that in no event shall Contractor be entitled to compensation in excess of the total Contract Price.

15.3 Suspension of Work

(a) BPCA may at any time and for any reason direct Contractor to suspend, stop, or interrupt the Work or any part thereof for a period of time. Such direction shall be in writing and shall specify the period during which the Work is to be stopped. Upon receipt of a direction of suspension, Contractor shall, as soon as practicable, cease performance of the Work as ordered and take immediate affirmative measures to protect the Work from loss or damage. Contractor shall resume the Work upon the date specified in such direction or upon such other date as BPCA may thereafter specify in writing.

(b) The period during which the Work shall have been suspended, stopped or interrupted may, if warranted, be added to the time fixed for performance. A suspension, stoppage or interruption of the Work pursuant to this provision shall not give rise to any claim against BPCA for additional compensation.

ARTICLE 16 - COMPOSITE DRAWINGS AND COOPERATION

Where Contractor shall perform Work in close proximity to work of other contractors or subcontractors, or where there is evidence that Contractor's Work may interfere with work of other contractors, or subcontractors, Contractor shall assist in arranging space conditions to make satisfactory adjustment for the performance of such work and the Work. Contractor shall prepare composite scale working drawings and specifications as directed by Construction Manager, clearly showing how Contractor's Work is to be performed in relation to work of other contractors or

Subcontractors. Such direction may include the following: the scale of the drawings, where the drawings are to be drafted, the number of prints or reproducibles, and the requirement of attendance at meetings. The determination as to who shall provide the composite drawings and the contents of the same shall rest exclusively with Construction Manager. Upon request by Construction Manager, Contractor shall sign and be bound by such composite drawings. Such signature shall indicate Contractor's acknowledgment that such drawing is acceptable as related to its Work covered or included in such drawing. If Contractor performs the Work in a manner that causes interference with the work of other contractors, or Subcontractors, Contractor shall make the changes necessary to correct the condition as directed by Construction Manager.

ARTICLE 17 - PROTECTION OF RIGHTS, PERSONS AND PROPERTY

17.1 Accident Prevention

Contractor shall at all times take every precaution against injuries to persons or damage to property and for the safety of persons engaged in the performance of the Work.

17.2 Safety Programs

Contractor shall be responsible for the initiation, maintenance and supervision of safety precautions and programs as prescribed by Construction Manager in connection with the Work.

17.3 Protection of Work and Property

(a) Contractor shall at all times guard BPCA's property from injury or loss in connection with the Work. Contractor shall at all times guard and protect the Site, the Work and adjacent property. Contractor shall replace or make good any such loss or injury unless such loss or injury is caused directly by BPCA.

(b) Contractor shall have full responsibility to install, protect and maintain all Materials in proper condition and forthwith repair, replace and make good any damage thereto until Final Acceptance of the Work.

(c) No provision is included for stresses or loads imposed by construction operations. If Contractor desires to place such loads in excess of the design load (as shown on the Drawings or Specifications), Contractor shall submit to Architect drawings and calculations prepared by, and bearing the seal of a professional engineer, showing the proposed method for supporting such loads, for Architect's review and approval. No loading of any kind in excess of design loads shall be placed on any part of the Project prior to Architect's approval of such submitted drawings and calculations. The costs of the Architect's review shall be reimbursed to BPCA by Contractor.

(d) Contractor shall be responsible for all cutting, fitting or patching that may be required to complete the Work, to make its several parts fit together properly and to make the Work fit together properly with previous and surrounding work. The requirement to cut, fit or patch shall be determined by Construction Manager; provided, that structural elements of the Project shall not be cut, patched, or otherwise altered or repaired without prior authorization by BPCA. Authorization to proceed with remedial operation on any damaged or defective element or portion of the Project shall not constitute a limitation or a waiver of BPCA's, Construction Manager's or

Architect's right to require the removal and replacement of any Work which fails to fulfill the requirements of the Contract Documents.

17.4 Adjoining Property

Contractor shall protect all adjoining property and shall repair or replace any such property damaged or destroyed during the progress of the Work.

17.5 Risks Assumed by Contractor

(a) Contractor solely assumes the following risk whether such risk arises from acts or omissions (whether negligent or not and whether supervisory or otherwise) of BPCA, Construction Manager, of Architect or Contractor, of any Subcontractor, of any Materialman, of third persons or from any other cause, including unforeseen obstacles and difficulties which may be encountered in the prosecution of the Work, whether such risk is within or beyond the control of Contractor and whether such risk involves any legal duty, primary or otherwise, imposed upon BPCA:

The risk of loss or damage, direct or indirect, of whatever nature, to the Work or to any Materials furnished, used, installed or received by BPCA, Contractor or any Subcontractor, Materialmen or workmen performing services or furnishing Materials for the Work, whether such Work or Materials are stored at the Site or at an offsite location in accordance with Section 5.4 hereof. Contractor shall bear such risk of loss or damage until Final Acceptance of the Work by BPCA or until completion of such Materials or removal of such Materials from the Site following a determination that they will no longer be needed for the Project and delivery to the location at which they are to be subsequently stored or disposed of, whichever event occurs last. A portion of the risk of such loss or damage may be insured against under the terms of a "builder's risk" insurance policy maintained in the name of Contractor, among others, as described in Section 13.1(i). Notwithstanding the status of any actual or potential recovery or claim under the said "builder's risk" insurance policy, in the event of any loss or damage, Contractor immediately shall repair, replace or make good any such loss or damage.

(b) Contractor shall not, without obtaining express advance permission of BPCA, raise any defense involving in any way the: (i) jurisdiction of any court in which BPCA brings an action arising under this Agreement, (ii) the governmental nature of BPCA, or (iii) the provisions of any statutes respecting suits against BPCA.

(c) Contractor's obligations under this Article 17 shall not be deemed waived, limited or discharged by the enumeration or procurement of any insurance for liability for damages.

(d) Neither Final Acceptance of the Work nor any payment made hereunder shall release Contractor from Contractor's obligations under this Article 17. The enumeration elsewhere in this Agreement of particular risks assumed by Contractor or of particular claims for which Contractor is responsible shall not be deemed to limit the effect of the provisions of this Article 17 or to imply that Contractor assumes or is responsible for only risks or claims of the type enumerated; and neither the enumeration in this Article 17 nor the enumeration elsewhere in this Agreement of particular risks assumed by Contractor of particular claims for which Contractor is responsible shall be deemed to limit the risks which Contractor would assume or the claims for which Contractor would be responsible in the absence of such enumerations.

(e) The Contractor is advised that the Work under this Agreement may impose certain obligations and requirements mandated by the U.S. Department of Labor Occupational Safety and Health Administration regulations, Title 29 CFR Part 1926.62 Lead Exposure in Construction, relative to the potential exposure to lead by its employees. The Contractor assumes entire responsibility and liability for complying fully in all respects with these regulations.

(f) Contractor agrees that any unsatisfied claims of the BPCA arising from Contractor's obligations under this Article 17 or Article 13 (Insurance) may be offset or deducted by BPCA from any payments due to Contractor hereunder.

ARTICLE 18 - USE PRIOR TO ACCEPTANCE BY BPCA

(a) If before Final Acceptance of Work, BPCA desires to use the Site or any part thereof that is completed or partly completed, or to place or install therein or thereon equipment, BPCA shall have the right to do so, and Contractor shall in no way interfere with or object to such use by BPCA.

(b) Such use shall not (1) constitute acceptance of space, systems, Materials or elements of the Work, (2) affect the start of any guaranty period, nor (3) affect the obligations of Contractor to complete the Work in accordance with the requirements of this Agreement or other obligations of Contractor under the Contract Documents.

(c) Contractor shall continue the performance of the Work in a manner that shall not unreasonably interfere with such use by BPCA.

ARTICLE 19 - EXEMPTION FROM SALES AND COMPENSATING USE TAXES

19.1 BPCA Exempt

BPCA is exempt from payment of sales and compensating use taxes of the State of New York and of cities and counties thereof on all Materials that will become an integral component of the completed Project pursuant to this Agreement.

19.2 Certificates

Contractor shall obtain and cause Subcontractors and Materialmen to obtain any and all necessary certificates or other documentation from the appropriate governmental agency or agencies, and use such certificates or other documentation as required by law, rule or regulations to obtain said tax exemption.

ARTICLE 20 - WARRANTIES AND GUARANTIES

20.1 In General

(a) Contractor guarantees that all Work performed and all Materials furnished will conform to the Contract Documents as to kind, quality, functions, design and characteristics of material and workmanship. Contractor shall remove, replace and repair, at its sole cost and expense, all defects in workmanship, Materials, ratings, capacities, or design characteristics

occurring in or to the Work including, without limitation, any portion of the Work furnished or performed by any Subcontractor or Materialman, within one year from the date of Final Acceptance. Contractor guarantees that all Work performed and all Materials furnished will conform to the Contract Documents as to kind, quality, functions, design and characteristics of material and workmanship. Contractor hereby acknowledges that BPCA may be required to incur substantial expense if correction of the Work is required particularly if such correction involves the uncovering, removal or replacement of concrete, wiring and piping installed at the Site. If Contractor shall fail to reimburse BPCA for any such expense which may become payable as provided in this paragraph, BPCA shall be entitled to deduct such expense from any payments required to be made by BPCA to Contractor pursuant to this Agreement. Contractor, upon demand, shall pay for any and all damage to any Work affected by or from such defects and all expenses necessary to remove, replace and repair such Work that may be damaged in removing, replacing or repairing such defects.

(b) The benefits of this Article 20 shall inure to the benefit of BPCA and its respective successors and assigns. In addition, any bond or guaranty that may be required of Contractor or any Subcontractor or Materialman under the Contract Documents shall inure to the benefit of BPCA and its respective successors and assigns.

(c) The rights and remedies afforded BPCA under this Section are in addition to and not in lieu of and do not in any way affect, change, alter, modify, vary or prejudice any right, remedy or recourse that BPCA may have under other provisions of this Agreement or pursuant to law.

20.2 Additional Guaranties

In addition to the general guaranty set forth in Section 20.1, any other guaranties set forth in the Contract Documents shall be applicable.

20.3 Repair by Another

If BPCA has requested Contractor to correct any Work and Contractor shall not have completed any correction of the Work as shall be required pursuant to this Article 20 within ten (10) working days after receipt of written notice from BPCA specifying the defect or damage required to be removed, replaced or repaired, or if such defect or damage is of such a nature that it cannot be completely removed, repaired and replaced within such ten (10) day period and Contractor shall not have diligently commenced removing, repairing and replacing such defect and damage within such ten (10) day period or shall not thereafter with reasonable diligence and in good faith proceed to do such work, BPCA may employ such other person, firm or corporation as it may choose, to perform such removal, replacement and repair, and Contractor shall, upon demand, pay to BPCA all amounts that BPCA expends for such removal, replacement and repair.

ARTICLE 21 - INDEMNITY

21.1 Delay or Failure

Contractor and its sureties shall be responsible for and pay to BPCA, all loss, damage and additional cost incurred by reasons or on account of (i) the unexcused delays of Contractor

(determined as set forth in Section 3.1 hereof) or (ii) Contractor's failure to fully and completely carry out the terms of this Agreement.

21.2 Inventions

In addition to the indemnity set forth in Section 17.5(a), Contractor shall indemnify and hold BPCA harmless from all claims, demands or liabilities of any kind or nature, including costs and expenses, for or on account of any patented or unpatented plan, design, invention, article, arrangement, appliance, Material, or preparation, manufactured, used or followed in the performance of or incident to the Work hereunder, and shall defend any and all actions arising out of the same. In the event of any injunction or legal action by reason thereof, which shall operate to stop or retard the Work, BPCA shall have the right to substitute such other articles of like kind as will enable it to complete the Project, and all costs and expenses occasioned thereby shall be borne by Contractor.

21.3 Liability

To the fullest extent allowed by law, Contractor shall hold BPCA, BPCPC, the State of New York, Construction Manager and Architect and their servants, agents and employees harmless from and shall indemnify them against any and all liability, loss, cost, damage or expense, including attorneys' fees, by reason of claims of Contractors employees or employees of its Subcontractors or Materialmen for injuries or death or by reason of claims of any other person or persons, including BPCA, BPCPC, the State of New York, Construction Manager, and Architect and their servants, agents or employees, for injuries to person or property or for death occasioned in whole or in part by any act or omission of Contractor, its Subcontractors and Materialmen and their servants, agents and employees whether or not it is contended that BPCA contributed thereto or was responsible therefor by reason of nondelegable duty. If, however, this indemnification is limited by applicable law, then the said indemnification hereby shall be similarly limited to conform with such law, it being the intention that this indemnification shall be as permitted by applicable law. BPCA may retain any monies due or to become due hereunder sufficient to indemnify BPCA, BPCPC, the State of New York, Construction Manager, and Architect and their servants, agents and employees against such injuries, claims, suits, actions, costs or damages should any such claim arise. Contractor shall, at the sole option of BPCA and upon written demand of BPCA, assume the defense in behalf of BPCA, BPCPC, the State of New York, Construction Manager, and Architect or their servants, agents or employees of any action or proceeding commenced against them whether or not Contractor is named as a party therein as part of Contractor's aforementioned obligation to indemnify and hold them harmless.

ARTICLE 22 - PATENTS AND ROYALTIES

(a) In the prosecution of the Work, Contractor will not use or furnish any patented appliance, article, device or method of construction unless it has authorization for such use. Contractor shall pay all royalty and license fees.

(b) Any approval of Materials by Architect shall be construed merely as an approval of their adequacy for the Work.

(c) Contractor will be responsible for all claims against BPCA for the infringement of

any patents. Contractor shall defend all suits and claims for infringement of any patent rights and shall indemnify and hold BPCA harmless from loss on account thereof. Any expenses incurred by Contractor in connection with suits and claims will not offset the Contract Price.

(d) Contractor hereby and presently grants to BPCA an irrevocable and non-exclusive license to utilize all of the Contractor's rights in and to all:

- (1) United States patents and patents registered in any other foreign country;
- (2) proprietary knowledge, data and trade secrets; and
- (3) Engineering data and information necessary in connection with and solely in connection with, all work performed by BPCA or other contractors hired by BPCA to complete the work after termination of this Agreement pursuant to Section 15.1.

Each Purchase Order and Subcontract shall contain a similar clause with respect to the rights of Subcontractor and Materialman in and to the foregoing, in form and substance acceptable to BPCA, granting BPCA the aforesaid license. BPCA shall not be obligated to pay any royalties, license fees or any other consideration to Contractor or any Subcontractor or Materialman for this license. Contractor and each Subcontractor and Materialman shall execute a separate license agreement, in form and substance satisfactory to BPCA, concurrently with the execution of this Agreement, or any Subcontract or Purchase Order, or within ten (10) days thereafter, embodying the terms of this Section. On request, Contractor and each Subcontractor and Materialman shall furnish BPCA with copies of all related Engineering and technical data required to complete the work.

ARTICLE 23 - AS-BUILT DRAWINGS

(a) Contractor shall be furnished by BPCA, at BPCA's expense, with one physical set and two electronic copies (on disk) of 48" x 36" Drawings, on which Contractor, where applicable, shall record the installation of underground utilities, concealed piping, concealed valves and control equipment and record changes in the Work. Such recording shall be kept current and include final and actual sizes as well as the location and elevation of the above figures and offset distances in feet and inches to permanent surface improvements such as buildings, retaining walls or curbs. During the progress of the Work, at the request of Construction Manager and prior to the approval of any Requisition of Contractor, Contractor shall provide a 48" x 36" PDF to BPCA of the up to-date Drawings showing the Work as installed. At completion of the Work, Contractor shall complete, sign and date the 48" x 36" physical set of Drawings and deliver it to Architect.

(b) After review by Architect and return to Contractor for any required changes, Contractor shall furnish to BPCA, at Contractor's expense, at least one physical set and two electronic copies (on disk) of 48" x 36" final Drawings.

ARTICLE 24 - SHOP DRAWINGS AND SAMPLES

24.1 Contractor Submittal

Contractor shall submit to Construction Manager the shop drawings, Product Data and Samples required by the Contract Documents and shall adhere to all submittal and scheduling requirements with respect thereto. After review of such shop drawings, Product Data and Samples by Construction Manager and their approval by Architect, each of such items shall be returned in accordance with the procedures established therefor.

24.2 Contractor's Responsibility

Architect's approval of shop drawings, Product Data and Samples shall not relieve Contractor of responsibility for and deviation from the requirements of the Contract Documents. Contractor shall be responsible for the accuracy of the shop drawings, Product Data and Samples and for the conformity of Documents unless Contractor has notified Architect of the deviation in writing at the time of submission and has received from Architect written approval by separate letter of the specified deviations. Architect's approval shall not relieve Contractor of responsibility for errors or omissions in the shop drawings, Product Data or Samples.

ARTICLE 25 – NOTICES

Whenever it is provided herein that notice, demand, request, consent, approval or other communication shall or may be given to, or served upon, either of the parties by the other, or whenever either of the parties desires to give or serve upon the other any notice, demand, request, consent, approval or other communication with respect hereto, each such notice, demand, request, consent, approval or other communication shall be in writing and shall be effective for any purpose only if given or served by hand with proof of delivery, by delivery by an overnight courier service which obtains receipts, or by mailing the same by express or certified mail, postage prepaid, return receipt requested, addressed to:

- (a) if to BPCA:

Battery Park City Authority
Attn: [Name], [Title]
200 Liberty Street, 24th Fl
New York, NY 10281

with a copy to: General Counsel, at the same address

or to such other address as BPCA may from time to time designate in the manner set forth above.

- (b) if to Contractor:

[Company]
Attn: [Name], [Title]
[Street Address]

[City, State, Zip]

or to such other addresses as Contractor may from time to time designate in the manner set forth above.

- (c) if to Construction Manager

[Company]

Attn: [Name], [Title]

[Street Address]

[City, State, Zip]

or to such other addresses as the Construction Manager may from time to time designate in the manner set forth above.

- (d) if to Architect/Engineer/etc.

[Company]

Attn: [Name], [Title]

[Street Address]

[City, State, Zip]

or to such other addresses as Architect or Engineer may from time to time designate in the manner set forth above.

Every notice, demand, request, consent, approval or other communication hereunder shall be deemed to have been given or served (i) in the case of express or certified mail, on the date the receipt is dated by the Post Office or express mail carrier, as the case may be, and (ii) in the case of notice by hand or by overnight courier service, upon delivery, as evidenced by a signed receipt.

ARTICLE 26 – EMPLOYMENT AND DIVERSITY

26.1 Participation by Minority and Women-Owned Business Enterprises

- (a) General Provisions

(1) Owner is required to implement the provisions of New York State Executive Law Article 15-A and Parts 140-145 of Title 5 of the New York Codes, Rules and Regulations (“NYCRR”) for all contracts, as defined therein, with a value (1) in excess of \$25,000 for labor, services, equipment, materials, or any combination of the foregoing or (2) in excess of \$100,000 for real property renovations and construction.

(2) Contractor agrees, in addition to any other nondiscrimination provision herein and at no additional cost to Owner, to fully comply and cooperate with Owner in the implementation of New York State Executive Law Article 15-A and the regulations promulgated thereunder. These requirements include equal employment opportunities for minority group members and women (“EEO”) and contracting opportunities for New York State-certified minority and women-owned business enterprises (“MWBEs”). Contractor’s demonstration of

“good faith efforts” pursuant to 5 NYCRR § 142.8 shall be a part of these requirements. These provisions shall be deemed supplementary to, and not in lieu of, the nondiscrimination provisions required by New York State Executive Law Article 15 (the “Human Rights Law”) and other applicable federal, state, and local laws.

(3) Failure to comply with all of the requirements herein may result in a finding of non-responsiveness, non-responsibility and/or a breach of contract, leading to the assessment of liquidated damages pursuant to Section 26.1(g) and such other remedies as are available to Owner.

(b) Contract Goals

(1) For purposes of this Contract, Owner hereby establishes an overall goal of XX% for MWBE participation, XX% for New York State-certified minority-owned business enterprise (“MBE”) participation and XX% for New York State-certified women-owned business enterprise (“WBE”) participation (collectively, “MWBE Contract Goals”) based on the current availability of MBEs and WBEs.

(2) For purposes of providing meaningful participation by MWBEs on the Agreement and achieving the MWBE Contract Goals established in Section 26.1(b)(1) hereof, Contractor should reference the directory of MWBEs at the following internet address: <https://ny.newnycontracts.com>.

(3) Additionally, Contractor is encouraged to contact the Division of Minority and Women’s Business Development at (212) 803-2414 to discuss additional methods of maximizing participation by MWBEs on this Agreement.

(4) Contractor understands that only sums paid to MWBEs for the performance of a commercially useful function, as that term is defined in 5 NYCRR § 140.1, may be applied towards the achievement of the applicable MWBE participation goal. [FOR CONSTRUCTION CONTRACTS – The portion of a contract with an MWBE serving as a supplier that shall be deemed to represent the commercially useful function performed by the MWBE shall be 60% of the total value of the contract. The portion of a contract with an MWBE serving as a broker that shall be deemed to represent the commercially useful function performed by the MWBE shall be the monetary value for fees, or the markup percentage, charged by the MWBE]. [FOR ALL OTHER CONTRACTS - The portion of a contract with an MWBE serving as a broker that shall be deemed to represent the commercially useful function performed by the MWBE shall be 25% of the total value of the contract.]

(5) Contractor must document “good faith efforts,” pursuant to 5 NYCRR § 142.8, to provide meaningful participation by MWBEs as Subcontractors and suppliers in the performance of this Agreement. Such documentation shall include, but not necessarily be limited to:

- (A) Evidence of outreach to MWBEs;
- (B) Any responses by MWBEs to Contractor’s outreach;
- (C) Copies of advertisements for participation by MWBEs in appropriate general circulation, trade, and minority or women-oriented publications;

- (D) The dates of attendance at any pre-bid, pre-award, or other meetings, if any, scheduled by Owner with MWBEs; and,
- (E) Information describing specific steps undertaken by Contractor to reasonably structure the Work to maximize opportunities for MWBE participation.

(c) Equal Employment Opportunity (“EEO”)

(1) The provisions of Article 15-A of the Executive Law and the rules and regulations promulgated thereunder pertaining to equal employment opportunities for minority group members and women shall apply to this Agreement.

(2) In performing the Agreement, Contractor shall:

(A) Ensure that each Contractor and Subcontractor performing work on the Agreement shall undertake or continue existing EEO programs to ensure that minority group members and women are afforded equal employment opportunities without discrimination because of race, creed, color, national origin, sex, age, disability or marital status. For these purposes, EEO shall apply in the areas of recruitment, employment, job assignment, promotion, upgrading, demotion, transfer, layoff, or termination and rates of pay or other forms of compensation.

(B) Contractor shall submit an EEO policy statement to Owner within seventy-two (72) hours after the date of the notice by Owner to award the Agreement to Contractor.

(C) If Contractor, or any of its Subcontractors, does not have an existing EEO policy statement, Owner may require Contractor or Subcontractor to adopt a model statement (see Exhibit D – Equal Employment Opportunity Policy Statement).

(D) Contractor’s EEO policy statement shall include the following language:

(i) Contractor will not discriminate against any employee or applicant for employment because of race, creed, color, national origin, sex, age, disability, or marital status, will undertake or continue existing EEO programs to ensure that minority group members and women are afforded equal employment opportunities without discrimination, and shall make and document its conscientious and active efforts to employ and utilize minority group members and women in its work force.

(ii) Contractor shall state in all solicitations or advertisements for employees that, in the performance of the contract, all qualified applicants will be afforded equal employment opportunities without discrimination because of race, creed, color, national origin, sex, age, disability or marital status.

(iii) Contractor shall request each employment agency, labor union, or authorized representative of workers with which it has a collective bargaining or other agreement or understanding, to furnish a written statement that such employment agency, labor union, or representative will not discriminate on the basis of race, creed, color, national origin, sex

age, disability or marital status and that such union or representative will affirmatively cooperate in the implementation of Contractor's obligations herein.

(iv) Contractor will include the provisions of Sections 26.1(c)(2)(D)(i) through (iii), which provides for relevant provisions of the Human Rights Law, in every subcontract in such a manner that the requirements of the subdivisions will be binding upon each Subcontractor as to the Work.

[PLEASE NOTE THAT THIS REQUIREMENT “C” IS ONLY APPLICABLE WHERE A STATE AGENCY EXPECTS TO ENTER INTO A STATE CONTRACT WITH A TOTAL EXPENDITURE IN EXCESS OF \$250,000. NOTE: THIS LANGUAGE SHOULD BE DELETED FROM THE FINAL CONTRACT]

(3) Staffing Plan. To ensure compliance with this Section, Contractor shall submit a staffing plan to document the composition of the proposed workforce to be utilized in the performance of the Agreement by the specified categories listed, including ethnic background, gender, and Federal occupational categories. Contractor shall complete the staffing plan form (<https://www.ogs.ny.gov/MWBE/Docs/EEO100.docx>) and submit it as part of their bid or proposal or within a reasonable time, as directed by Owner.

WORKFORCE UTILIZATION REPORTS SHALL BE COLLECTED ON A MONTHLY BASIS FOR CONSTRUCTION CONTRACTS AND A QUARTERLY BASIS FOR ALL OTHER CONTRACTS. NOTE: THIS LANGUAGE SHOULD BE DELETED FROM THE FINAL CONTRACT]

(4) Workforce Utilization Report

(A) Contractor shall submit a Workforce Utilization Report (https://its.ny.gov/sites/default/files/documents/eo_workforce_utilization_report.xlsx) and shall require each of its Subcontractors to submit a Workforce Utilization Report, in such form as shall be required by Owner on a monthly/quarterly basis during the term of this Agreement.

(B) Separate forms shall be completed by Contractor and any Subcontractors.

(C) Pursuant to Executive Order #162, Contractors and Subcontractors are also required to report the gross wages paid to each of their employees for the work performed by such employees on the contract on a monthly/quarterly basis.

(5) Contractor shall comply with the provisions of the Human Rights Law, and all other State and Federal statutory and constitutional non-discrimination provisions. Contractor and its Subcontractors shall not discriminate against any employee or applicant for employment because of race, creed (religion), color, sex, national origin, sexual orientation, military status, age, disability, predisposing genetic characteristic, marital status or domestic violence victim status, and shall also follow the requirements of the Human Rights Law with regard to non-discrimination on the basis of prior criminal conviction and prior arrest.

(d) MWBE Utilization Plan

(i) Contractor represents and warrants that Contractor has submitted an MWBE Utilization Plan, or shall submit an MWBE Utilization Plan at such time as shall be required by Owner, through the New York State Contract System (“NYSCS”), which can be viewed at <https://ny.newnycontracts.com>, provided, however, that Contractor may arrange to provide such evidence via a non-electronic method to Owner, either prior to, or at the time of, the execution of the contract.

(ii) Contractor agrees to adhere to such MWBE Utilization Plan in the performance of the Work.

(iii) Contractor further agrees that failure to submit and/or adhere to such MWBE Utilization Plan shall constitute a material breach of the terms of the Agreement. Upon the occurrence of such a material breach, Owner shall be entitled to any remedy provided herein, including but not limited to, a finding that Contractor is non-responsive.

(e) Waivers

(i) If Contractor, after making good faith efforts, is unable to achieve the MWBE Contract Goals stated herein, Contractor may submit a request for a waiver through the NYSCS, or a non-electronic method provided by Owner. Such waiver request must be supported by evidence of Contractor’s good faith efforts to achieve the maximum feasible MWBE participation towards the applicable MWBE Contract Goals. If the documentation included with the waiver request is complete, Owner shall evaluate the request and issue a written notice of approval or denial within twenty (20) business days of receipt.

(ii) If Owner, upon review of the MWBE Utilization Plan, quarterly MWBE Contractor Compliance Reports described in Section 26.1(c)(iv)(C), or any other relevant information, determines that Contractor is failing or refusing to comply with the MWBE Contract Goals, and no waiver has been issued in regards to such non-compliance, Owner may issue a notice of deficiency to Contractor. Contractor must respond to the notice of deficiency within seven (7) business days of receipt. Such response may include a request for partial or total waiver of MWBE Contract Goals.

(f) Contractor is required to submit a quarterly MWBE Contractor Compliance Report through the NYSCS, provided, however, that Contractor may arrange to provide such report via a non-electronic method to Owner by the 10th day following the end of each quarter during the term of the Agreement.

(g) Liquidated Damages - MWBE Participation

(1) Where Owner determines that Contractor is not in compliance with the requirements of this Section 26.1 and Contractor refuses to comply with such requirements, or if Contractor is found to have willfully and intentionally failed to comply with the MWBE participation goals, Contractor shall be obligated to pay to Owner liquidated damages.

(2) Such liquidated damages shall be calculated as an amount equaling the difference between:

(A) All sums identified for payment to MWBEs had Contractor achieved the contractual MWBE goals; and

(B) All sums actually paid to MWBEs for work performed or materials supplied under the Agreement.

(3) In the event a determination has been made which requires the payment of liquidated damages and such identified sums have not been withheld by Owner, Contractor shall pay such liquidated damages to Owner within sixty (60) days after they are assessed. Provided, however, that if Contractor has filed a complaint with the Director of the Division of Minority and Women's Business Development pursuant to 5 NYCRR § 142.12, liquidated damages shall be payable only in the event of a determination adverse to Contractor following the complaint process.

26.2 Participation by Service-Disabled Veteran-Owned Businesses

(a) General Provisions

Article 17-B of the New York State Executive Law provides for more meaningful participation in public procurement by New York State-certified Service-Disabled Veteran-Owned Businesses ("SDVOB"), thereby further integrating such businesses into New York State's economy. Owner recognizes the need to promote the employment of service-disabled veterans and to ensure that certified service-disabled veteran-owned businesses have opportunities for maximum feasible participation in the performance of Owner contracts.

In recognition of the service and sacrifices made by service-disabled veterans and in recognition of their economic activity in doing business in New York State, Contractors are expected to consider SDVOBs in the fulfillment of the requirements of the Agreement. Such participation may be as Subcontractors or suppliers, as protégés, or in other partnering or supporting roles.

(b) Contract Goals

(i) Owner hereby establishes an overall goal of ___% for SDVOB participation, based on the current availability of qualified SDVOBs. For purposes of providing meaningful participation by SDVOBs, the Contractor should reference the directory of New York State Certified SDVOBs found at: http://ogs.ny.gov/Core/docs/CertifiedNYS_SDVOB.pdf. Questions regarding compliance with SDVOB participation goals should be directed to Anthony Peterson at anthony.peterson@bpca.ny.gov or (212) 417-2337. Additionally, following execution of this Agreement, Contractor is encouraged to contact the Office of General Services' Division of Service-Disabled Veterans' Business Development at 518-474-2015 or VeteransDevelopment@ogs.ny.gov to discuss additional methods of maximizing participation by SDVOBs on the Agreement.

(ii) Contractor must document “good faith efforts” to provide meaningful participation by SDVOBs as subcontractors or suppliers in the performance of the Contract (see Section 26.2(d) below).

(c) SDVOB Utilization Plan

(i) In accordance with 9 NYCRR § 252.2(i), Contractors are required to submit a completed SDVOB Utilization Plan on Form SDVOB 100 (https://ogs.ny.gov/Veterans/Docs/2016/SDVOB_100_Utilization_Plan.docx) with their bid.

(ii) The Utilization Plan shall list the SDVOBs that Contractor intends to use to perform the Work, a description of the Work that Contractor intends the SDVOB to perform to meet the goals on the Agreement, the estimated dollar amounts to be paid to an SDVOB, or, if not known, an estimate of the percentage of Work the SDVOB will perform. By signing the Utilization Plan, Contractor acknowledges that making false representations or providing information that shows a lack of good faith as part of, or in conjunction with, the submission of a Utilization Plan is prohibited by law and may result in penalties including, but not limited to, termination of a contract for cause, loss of eligibility to submit future bids, and/or withholding of payments. Any modifications or changes to the agreed participation by SDVOBs after the contract award and during the term of the Agreement must be reported on a revised SDVOB Utilization Plan and submitted to Owner.

(iii) Owner will review the submitted SDVOB Utilization Plan and advise the Contractor of Owner acceptance or issue a notice of deficiency within 20 days of receipt.

(iv) If a notice of deficiency is issued, Contractor agrees that it shall respond to the notice of deficiency, within seven business days of receipt, by submitting to Owner a written remedy in response to the notice of deficiency. If the written remedy that is submitted is not timely or is found by Owner to be inadequate, Owner shall notify Contractor and direct the Contractor to submit, within five business days of notification by Owner, a request for a partial or total waiver of SDVOB participation goals on Form SDVOB 200 (https://ogs.ny.gov/Veterans/Docs/2016/SDVOB_200_Waiver_Form.docx). Failure to file the waiver form in a timely manner may be grounds for disqualification of the bid or proposal.

(v) Owner may disqualify a Contractor’s bid or proposal as being non-responsive under the following circumstances:

- (A) If Contractor fails to submit an SDVOB Utilization Plan;
- (B) If Contractor fails to submit a written remedy to a notice of deficiency;
- (C) If Contractor fails to submit a request for waiver; or
- (D) If Owner determines that Contractor has failed to document good faith efforts.

(vi) Contractor certifies that it will follow the submitted SDVOB Utilization Plan for the performance of SDVOBs on the Agreement pursuant to the prescribed SDVOB contract goals set forth above.

(vii) Contractor further agrees that a failure to use SDVOBs as agreed in the Utilization Plan shall constitute a material breach of the terms of the Contract. Upon the occurrence of such a material breach, Owner shall be entitled to any remedy provided herein, including but not limited to, a finding of Contractor non-responsibility.

(d) Waivers

(i) Prior to submission of a request for a partial or total waiver, Contractor shall speak to Anthony Peterson at anthony.peterson@bpca.ny.gov or (212) 417-2337 for guidance.

(ii) In accordance with 9 NYCRR § 252.2(m), a Contractor that is able to document good faith efforts to meet the goal requirements, as set forth in Section 26.2(e) below, may submit a request for a partial or total waiver on Form SDVOB 200 (https://ogs.ny.gov/Veterans/Docs/2016/SDVOB_200_Waiver_Form.docx), accompanied by supporting documentation. Contractor may submit the request for waiver at the same time it submits its SDVOB Utilization Plan. If a request for waiver is submitted with the SDVOB Utilization Plan and is not accepted by Owner at that time, the provisions of Section 26.2(c)(iii), (iv) and (v) will apply. If the documentation included with the Contractor's waiver request is complete, Owner shall evaluate the request and issue a written notice of acceptance or denial within 20 days of receipt.

(iii) Contractor shall attempt to utilize, in good faith, the SDVOBs identified within its SDVOB Utilization Plan, during the performance of the Work. Requests for a partial or total waiver of established goal requirements made subsequent to award of the Agreement may be made at any time during the term of the Agreement to Owner, but must be made no later than prior to the submission of a request for final payment.

(iv) If Owner, upon review of the SDVOB Utilization Plan and Monthly SDVOB Compliance Report determines that Contractor is failing or refusing to comply with the contract goals and no waiver has been issued in regards to such non-compliance, Owner may issue a notice of deficiency to the Contractor. The Contractor must respond to the notice of deficiency within seven business days of receipt. Such response may include a request for partial or total waiver of SDVOB contract goals. Waiver requests should be sent to Owner.

(e) Required Good Faith Efforts. In accordance with 9 NYCRR § 252.2(n), Contractors must document their good faith efforts toward utilizing SDVOBs on the Agreement. Evidence of required good faith efforts shall include, but not be limited to, the following:

(i) Copies of solicitations to SDVOBs and any responses thereto.

(ii) Explanation of the specific reasons each SDVOB that responded to Contractors' solicitation was not selected.

(iii) Dates of any pre-bid, pre-award or other meetings attended by Contractor, if any, scheduled by Owner with certified SDVOBs whom Owner determined were capable of fulfilling the SDVOB goals set in the Agreement.

(iv) Information describing the specific steps undertaken to reasonably structure the Work for the purpose of subcontracting with, or obtaining supplies from, certified SDVOBs.

(v) Other information deemed relevant to the waiver request.

(f) Monthly SDVOB Contractor Compliance Report

In accordance with 9 NYCRR § 252.2(q), Contractor is required to report Monthly SDVOB Contractor Compliance to Owner during the term of the Agreement for the preceding month's activity, documenting progress made towards achieving the SDVOB goals. This information must be submitted using form SDVOB 101 available at https://ogs.ny.gov/Veterans/Docs/2016/SDVOB_101_Monthly_Compliance%20Report.docx and should be completed by the Contractor and submitted to Owner, by the 10th day of each month during the term of the Contract, for the preceding month's activity to: Anthony Peterson at anthony.peterson@bpca.ny.gov.

(g) Breach of Contract and Damages

In accordance with 9 NYCRR § 252.2(s), any Contractor found to have willfully and intentionally failed to comply with the SDVOB participation goals set forth in this Agreement, shall be found to have breached the Agreement and Contractor shall pay damages as set forth therein.

ARTICLE 27 - STANDARD PROVISIONS

27.1 Provision Required by Law Deemed Inserted

Each and every provision of law and governmental regulation required by law to be inserted in the Contract Documents shall be deemed to be inserted therein and this Agreement shall read and shall be enforced as though so included therein, and if through mistake or otherwise any such provision is not inserted, or is not correctly inserted, then upon the application of either party, this Agreement shall be deemed to be amended to make such insertion or correction. If this Agreement contains any unlawful provision, the same shall be deemed of no effect and shall, upon the application of either party, be deemed stricken from this Agreement without affecting the binding force of the remainder.

27.2 Compliance with Laws, Rules and Regulations

Contractor and each Subcontractor and Materialman shall comply fully with all applicable laws, rules and regulations pertaining to the Project and the Work.

27.3 Applicable Law, Forum and Jurisdiction

This Agreement shall be governed by the laws of the State of New York. All actions or proceedings relating, directly or indirectly, to this Agreement shall be litigated only in courts located within the County of New York. Contractor, any guarantor of the performance of its obligations hereunder (including sureties for Payment and Performance Bonds) (“**Guarantor**”) and their successors and assigns hereby subject themselves to the jurisdiction of any state or federal

court located within such county, waive the personal service of any process upon them in any action or proceeding therein and consent that such process be served by certified or registered mail, return receipt requested, directed to the Contractor and any successor at Contractor's address hereinabove set forth, to Guarantor and any successor at the address set forth in the instrument of guaranty and to any assignee at the address set forth in the instrument of assignment. Such service shall be deemed made as of the date of the return receipt.

27.4 No Third Party Rights

Nothing in this Agreement shall create or shall give to third parties any claim or right of action against BPCA, Construction Manager, or Architect beyond such as may legally exist irrespective of this Agreement.

27.5 Exculpation; Limitation of Liability

In no event shall any claim be asserted under this Agreement by Contractor or any Subcontractor or Materialman against any member, officer, employee, lessee, Contractor or agent of BPCA, Construction Manager, or Architect. By execution of this Agreement, Contractor agrees to look solely to BPCA with respect to any claim which may arise. It is hereby understood by and between the parties hereto that BPCA shall only be liable to the extent of monies available to BPCA.

27.6 Protection of Lives and Health

(a) Contractor's, Subcontractor's and Materialman's attention is specifically called to the rules and regulations, codes and bulletins of the New York State Department of Labor. Attention is also directed to the standards imposed under the Federal Occupational Safety and Health Act of 1970, as amended.

(b) Contractor shall maintain an accurate record of all cases of death, occupational disease, and injury requiring medical attention or causing loss of time from work, arising out of and in the course of employment on work under this Agreement, and shall immediately notify BPCA in writing of any injury which results in hospitalization or death. Contractor shall also complete and submit to BPCA the "Incident Report Form" attached hereto and made a part hereof as Exhibit F within 48 hours of the occurrence of any such injury.

(c) Contractor alone shall be responsible for the safety, efficiency and adequacy of contractor's work, plant, appliances and methods, and for any damage that may result from the failure, or the improper construction, maintenance, or operation of such work, plant, appliances and methods.

27.7 Waiver of Immunity Clause

Contractor hereby agrees to the provisions of New York Public Authorities Law Section 2875, which require that a person, when called before a grand jury, head of a State department, temporary State commission, or other State agency, the Organized Crime Task Force in the State Department of Law, head of a department or other City agency, which is empowered to compel the attendance of witnesses and examine them under oath, to testify in an investigation concerning

any transaction or contract had with the State, any political subdivision thereof, or with any public department, agency or official of the State, a public authority or with any public department, agency or official of the State or of any political subdivision thereof or of a public authority, that person must sign a waiver of immunity against subsequent criminal prosecution or to answer any relevant questions concerning such transaction or contract. Upon the refusal of any person to comply with such provisions:

(a) such person, and any firm, partnership or corporation of which such person is a member, partner, director or officer shall be disqualified from thereafter selling to or submitting bids to or receiving awards from or entering into any contracts with any public authority or official thereof, for goods, work or services, for a period of five (5) years after such refusal; and

(b) any and all contracts made with any public authority or official thereof, by such person, and by any firm, partnership or corporation of which such person is a member, partner, director or officer may be canceled or terminated by the public authority without incurring any penalty or damages on account of such cancellation or termination, but any monies owing by the public authority for goods delivered or work done prior to the cancellation or termination shall be paid.

27.8 Prohibited Interests

No official of BPCA who is authorized in such capacity and on behalf of BPCA to negotiate, make, accept, or approve, or take part in negotiating, making, accepting, or approving any Architectural, Engineering, inspection, Purchase Order or any Subcontract in connection with the Work, shall become directly or indirectly interested personally in the Agreement. Contractor is advised that no official or employee of BPCA is permitted to indirectly solicit, accept, or receive gifts whether in the form of money, service, loan, travel, entertainment, hospitality, thing or promise, or in any other form. No officer, employee, architect, attorney, engineer, inspector or Contractor of or for BPCA who is authorized in such capacity and on behalf of BPCA to exercise any legislative, executive, supervisory or other similar functions in connection with the Work, shall become directly or indirectly interested personally in the Agreement, any Purchase Order, Subcontract, insurance contract, or any other contract pertaining to the Work.

27.9 Labor Provisions

(a) It is hereby agreed that all applicable provision of the Labor Law of the State of New York shall be carried out in the performance of the Work.

(b) Contractor specifically agrees, as required by New York Labor Law Sections 220 and 220-d as amended, that:

(1) no laborer, workman or mechanic, in the employ of Contractor, Subcontractor, Materialman or other person doing or contracting to do the whole or any part of the Work contemplated by the Contract Documents shall be permitted or required to work more than eight (8) hours in any one calendar day or more than five (5) days in any one week, except in the emergencies set forth in the Labor Law.

(2) the wages paid for a legal day's work shall be not less than the prevailing

rate of wages as defined by law;

(3) the minimum hourly rate of wage to be paid shall be not less than that stated in the Contract Documents and as shall be designated by the Industrial Commissioner of the State of New York; and

(4) Contractor shall post at appropriate conspicuous points at the Site, a schedule showing all determined minimum wage rates for the various classes of laborers and mechanics to be engaged in the Work and all deductions, if any, required by law to be made from unpaid wages actually earned by the laborers and mechanics so engaged.

(c) The minimum wage rates, if any, herein specified for apprentices shall apply only to persons working with the tools of the trade which such persons are learning under the direct supervision of journeymen mechanics. Except as otherwise required by law, the number of apprentices in each trade or occupation employed by Contractor or any Subcontractor or Materialman shall not exceed the number permitted by the applicable standards of the New York State Department of Labor, or, in the absence of such standards, the number permitted under the usual practice prevailing between the unions and the employers' association of the respective trades or occupations.

(d) All employees of Contractor and each Subcontractor and Materialman shall be paid in accordance with the provisions of the Labor Law.

(e) Contractor agrees that, in case of underpayment of wages to any worker engaged in the Work by Contractor or any Subcontractor or Materialman, BPCA shall withhold from Contractor out of payments due an amount sufficient to pay such worker the difference between the wages actually paid such worker for the total number of hours worked, and that BPCA may disburse such amount so withheld by BPCA for and on account of Contractor to the employee to whom such amount is due. Contractor further agrees that the amount to be withheld pursuant to this paragraph may be in addition to the percentages to be retained by BPCA pursuant to other provisions of the Contract Documents.

(f) The Labor Law provides that this Agreement may be terminated for cause and no sum paid for any Work done thereunder upon a second conviction for willfully paying less than:

- (1) the stipulated wage scale as set forth in New York Labor Law Section 220, subdivision 3, as amended, or
- (2) less than the stipulated minimum hourly wage scale as specified in Labor Law, Section 220-d, as amended.

(g) Contractor specifically agrees, as required by the New York Labor Law Section 220-e, as amended, that:

(1) in the hiring of employees for the performance of Work under this Agreement or any Subcontract or Purchase Order hereunder, or for the manufacture, sale or distribution of Materials, equipment or supplies hereunder, but limited to operations performed within the territorial limits of the State of New York, no Contractor, Subcontractor, Materialman

or any person acting on behalf of such Contractor or Subcontractor, or Materialman, shall by reason of race, creed, color, sex or national origin discriminate against any citizen of the State of New York who is qualified and available to perform the work to which the employment relates;

(2) no Contractor, Subcontractor, Materialman, or any person on behalf of such Contractor, Subcontractor or Materialman shall, in any manner, discriminate against or intimidate any employee hired for the performance of work under this Agreement on account of race, creed, color, sex or national origin;

(3) there may be deducted from the amount payable to Contractor, by BPCA under this Agreement, a penalty of \$50.00 for each person for each calendar day during which such person was discriminated against or intimidated in violation of the terms of this Agreement; and

(4) this Agreement may be canceled or terminated for cause by BPCA and all monies due or to become due hereunder may be forfeited for a second or any subsequent violation of the terms or conditions of this Section of this Agreement.

(h) Where applicable, Contractor agrees to settle labor disputes in accordance with the provisions of The New York Plan For The Settlement of Jurisdictional Disputes Between The Building And Construction Trades Council Of Greater New York And The Building Trades Employers' Association Of The City of New York.

27.10 Disputes Resolution Procedure

(a) The provisions of this Article shall constitute Contractor's sole means for challenging any determination, order or other act or omission of BPCA or otherwise asserting against BPCA any claim of whatever nature arising under, or in any way relating to, this Agreement (any such challenge or assertion by Contractor being herein referred to as a "**Dispute(s)**"). Exhaustion of these dispute resolution procedures, including the judicial review set forth below, shall be the parties' sole remedy in connection with any Dispute.

(b) The parties to this Agreement hereby authorize and agree to the resolution of all Disputes arising out of, under or in connection with, this Agreement in accordance with the following and pursuant to the procedures set forth in paragraph (c) of this Section 27.10. With respect to any Dispute which relates in whole or primary part to technical issue(s) under this Agreement including, without limitation, determinations as to the acceptability or fitness of any Work, the meaning or interpretation of the Contract Documents, the question of whether any Work falls within the scope of the Specifications set forth in the Contract Documents, the acceptability of any proposed substitutions, modifications or other submissions under this Agreement, the disapproval of proposed Subcontractors or Materialmen (to the extent such disapproval is related to technical issues), the extension of time to the extent related to a technical matter, the question of whether substantial completion or final completion has been achieved, the parties hereby authorize the General Counsel of BPCA, or his/her designee, (hereinafter referred to as the "**Arbiter**"), acting personally, to render a final and binding decision.

(c) All Disputes shall be initiated through a written submission by either party (such submission to be hereinafter referred to as the "**Dispute Notice**") to the Arbiter within ten (10)

days of the determination, order or other act or omission which is the subject of the Dispute. Within ten (10) days after the submission of such Dispute Notice, the party initiating the Dispute shall provide the Arbiter with all evidence and other pertinent information in support of the party's position and/or claim. Within thirty (30) days from the date of the Dispute Notice, the party against whom the Dispute Notice was filed shall submit any and all materials which it deems pertinent to the Arbiter. Upon submission of a Dispute Notice to the Arbiter, the Arbiter shall render its decision in writing and deliver a copy of same to the parties within a reasonable time not to exceed sixty (60) days after the receipt of all materials. In rendering such decision, the Arbiter may seek such technical or other expertise as it shall deem necessary or appropriate (notifying both parties to the Dispute when he/she so seeks such other information or expertise) and seek any such additional oral and/or written argument or materials from either or both parties to the Dispute as he/she deems fit. The Arbiter shall have the discretion to extend the time for submittals required hereunder. The Arbiter's ability to render and the effect of a decision hereunder shall not be impaired or waived by any negotiations or settlement offers in connection with the matter presented, whether or not the Arbiter participated therein, or by any prior decision of others, or by any termination or cancellation of this Agreement. The decision of the Arbiter shall be final and binding on both parties to this Agreement.

(d) It is expressly understood and agreed that the pendency of a Dispute hereunder shall at no time and in no respect constitute a basis for any modification, limitation or suspension of Contractor's obligation to fully perform in accordance with this Agreement and that Contractor shall remain fully obligated to perform the Work notwithstanding the existence of any such Dispute.

27.11 Additional Provisions Relating to the Prosecution of Claims for Money Damages

(a) Except as otherwise provided in this Agreement, if Contractor claims or intends to claim compensation or money damages for any damage or loss sustained by reason of any determination, order or other act or omission of BPCA, Contractor shall furnish a written notice to the Arbiter setting forth the nature of the claim and the extent of the damage sustained within ten (10) days of the occurrence of such loss or damages. This written notice shall constitute Contractor's submission to the Arbiter for the purposes of requesting the Arbiter's determination in accordance with Section 27.10 above. Any such claim shall state as fully as then possible all information relating thereto and shall be supported by any then available documentation, including daily records showing all costs incurred. Such information shall be supplemented with any and all further information, including information relating to the quantum of losses or damages sustained, as soon as practicable after the information becomes or reasonably should become known to the Contractor.

(b) Any claim for compensation or monetary damages, the successful prosecution of which necessarily depends upon a technical determination favorable to Contractor, may not proceed unless and until Contractor first obtains such a favorable determination with respect to the technical issue and must be made within ten (10) days of such determination; moreover, Contractor must submit to the Arbiter any documentation or proof in support of the monetary claim within fifteen (15) days of such determination in order to proceed with such a claim. This written notice shall constitute Contractor's submission to the Arbiter for the purposes of requesting the Arbiter's determination in accordance with Section 27.10 above.

(c) Compliance with the provisions hereof shall constitute a condition precedent to the Contractor's submission of a Dispute pursuant to Section 27.10 with respect to any claim for compensation or monetary damages and the Contractor shall be deemed to have waived any claim not submitted in accordance herewith.

(d) Any final determination of the Arbiter with respect to a Dispute initiated pursuant to this Article 27 shall be subject to review solely in the form of a challenge following the decision by the Arbiter in a Court of competent jurisdiction of the State of New York, County of New York, under Article 78 of the New York Civil Practice Law and Rules or a United States Court located in New York City under the procedures and laws applicable in that court, it being understood the review of such Court shall be limited to the question of whether or not the Arbiter's determination is arbitrary, capricious or lacks a rational basis. No evidence or information shall be introduced or relied upon in such proceeding which has not been duly presented to the Arbiter in accordance with this Article 27.

27.12 Limitation on Actions

(a) Subject to the provisions of Section 27.11, no action or proceeding shall lie or shall be maintained by Contractor against BPCA, Construction Manager, or Architect unless (i) such action or proceeding shall be commenced within six (6) months of the date of the issuance of the Certificate of Substantial Completion to Contractor; or (ii) in the case of an action or proceeding for monies due pursuant to Section 5.7 hereof, or arising exclusively from or pertaining exclusively to work performed after the date of issuance of the Certificate of Substantial Completion, unless such action or proceeding is commenced no later than six (6) months after the issuance of the certificate of final completion to Contractor; or (iii) if this Agreement is terminated by BPCA prior to the issuance of the Certificate of Substantial Completion, unless such action or proceeding is commenced within six (6) months after the date of such termination.

(b) Nothing in this Section 27.12 shall be construed to modify or lengthen a shorter limitations period provided by applicable law.

(c) No action or proceeding shall be commenced by Contractor against BPCA, Construction Manager, or Architect except in the Supreme Court of the State of New York, County of New York.

(d) Nothing in this Section 27.12 shall be construed to suggest that Contractor, under any circumstances, may bring an action or proceeding against Construction Manager, or Architect.

27.13 Waiver of Remedies

Contractor acknowledges that it can be compensated adequately by money damages for any breach of this Agreement which may be committed by BPCA, Construction Manager, or Architect. Contractor agrees that no default, act or omission of BPCA, Construction Manager, or Architect shall constitute a material breach of contract entitling Contractor to cancel or rescind this Agreement or to suspend or abandon performance thereof, other than the failure of BPCA to make a payment of the Contract Price in accordance with the terms hereof solely because sufficient funds to pay the Contract Price have not been appropriated or will otherwise not be made available to BPCA. Contractor hereby waives any and all rights and remedies to which Contractor might

otherwise be or become entitled to because of any wrongful act or omission of BPCA, Construction Manager, or Architect except as provided in this Section 27.13 and Contractor's right to money damages.

27.14 Modification of Agreement

No change in or modification, termination or discharge of this Agreement in any form whatsoever shall be valid or enforceable unless it is in writing and signed by the party to be charged therewith or its duly authorized representative, provided, however, that any change in or modification, termination or discharge of this Agreement expressly provided for in this Agreement shall be effective as so provided.

27.15 Signs and Parking

Contractor agrees that it shall not display on or about the Site any sign, trademark or other advertisement without the approval of BPCA and Construction Manager. Contractor shall not and shall not permit any of its Subcontractors or Materialmen to park any vehicles on the Site.

27.16 Entire Agreement

The Contract Documents constitute the entire Agreement between the parties and incorporate all prior understandings in connection with the subject matter hereof.

27.17 Rights and Remedies

The duties and obligations imposed by the Contract Documents and the rights and remedies available thereunder shall be in addition to and not a limitation of any duties, obligations, rights and remedies otherwise imposed or available by law. No action or failure to act by BPCA, Construction Manager, or Architect or Contractor including, but not limited to, the making of any payment or permitting Contractor to continue with the performance of the Work shall constitute a waiver of any right or duty afforded any of them under this Agreement, nor shall any such action or failure to act constitute an approval of or acquiescence in any breach thereunder, except as may be specifically agreed in writing.

27.18 Participation in International Boycott Prohibited

Contractor agrees, as a material condition of this Agreement, that neither Contractor nor any substantially owned or affiliated person, firm, partnership or corporation has participated or is participating or shall participate in an international boycott in violation of the provisions of the United States Export Administration Act of 1969, as amended, or the United States Export Administration Act of 1979, as amended, or the Regulations of the United States Department of Commerce promulgated thereunder. This Agreement shall be rendered forfeit and void by the Comptroller of the State of New York if, subsequent to execution, such person, firm, partnership or corporation has been convicted of a violation of the provisions of either of such federal acts or such Regulations or has been found upon the final determination of the United States Commerce Department or any other appropriate agency of the United States to have violated the provisions of either of such federal acts or such Regulations.

27.19 Compliance with “Buy-American” Statutes

Contractor and any substantially owned or affiliated person, firm, partnership or corporation agrees to comply with the New York Public Authorities Law, Section 2603-A as amended (affects steel or steel products).

27.20 Permitted Successors

References to parties and entities herein shall be deemed to include their permitted successors.

27.21 MacBride Fair Employment Principles

If the amount payable to Contractor under this Agreement is greater than \$15,000, Contractor hereby certifies that it and/or any individual or legal entity in which it holds a 10% or greater ownership interest, and any individual or legal entity that holds a 10% or greater ownership in it, either have no business operations in Northern Ireland; or shall take lawful steps in good faith to conduct any business operations they have in Northern Ireland in accordance with the MacBride Fair Employment Principles relating to nondiscrimination in employment and freedom of workplace opportunity regarding such operations in Northern Ireland, as set forth in New York State Finance Law Article XI Section 165(5), and shall permit independent monitoring of their compliance with such Principles.

27.22 Iran Divestment Act

By signing this Agreement, each person and each person signing on behalf of any other party certifies, and in the case of a joint bid or partnership each party thereto certifies as to its own organization, under penalty of perjury, that to the best of its knowledge and belief that each person is not on the list created pursuant to paragraph (b) of subdivision 3 of Section 165-a of the State Finance Law.

27.23 Termination for Failure to Disclose Under State Finance Law §139k

BPCA reserves the right to terminate this Agreement in the event it is found that the certification filed by Contractor pursuant to New York State Finance Law §139-k was intentionally false or intentionally incomplete. Upon such finding, BPCA may exercise its termination right by providing written notification to the Contractor in accordance with the written notification terms of this contract. If a contract is terminated in accordance with State Finance Law §139k(5), BPCA, its subsidiaries and affiliates, will include a statement in BPCA’s procurement record describing the basis for any action taken under the termination provision.

27.24 Labor Peace

The Contractor and its Subcontractors and Materialmen shall not employ on the Work any labor, materials or means whose employment, or utilization during the course of this Agreement, may tend to or in any way cause or result in strikes, Work stoppages, delays, suspension of Work or similar troubles by workers employed by the Contractor or its Subcontractors, Materialmen, or by any of the trades working in or about the buildings and premises where Work is being performed

under this Agreement, or by other contractors or their subcontractors pursuant to other agreements, or on any other building or premises owned or operated by BPCA, its contractors or affiliates. Any violation by the Contractor of this requirement may be considered as proper and sufficient cause for declaring the Contractor to be in default, and for BPCA to take action against Contractor as set forth in Article 15 of this Agreement, or such other Section of this Agreement as BPCA may deem proper.

27.25 Comptroller's Approval

If this Agreement is considered an "eligible contract," as defined by New York Code, Rules and Regulations Title 2 Part 206.2, it is subject to the New York State Comptroller's approval, and therefore shall not be valid and enforceable until that approval has been obtained. A contract is considered an "eligible contract," as defined by Title 2 of NYCRR Part 206.2, if it is not a specifically exempt contract, is executed by a state authority on or after March 1, 2010, the aggregate consideration under the contract may reasonably be valued in excess of one million dollars (including all reasonably anticipated renewals and amendments), AND the contract (A) was or shall be awarded on a single-source basis, sole-source basis or pursuant to any other method of procurement that is not a competitive procurement OR (B) shall be paid in whole or in part with monies appropriated by the State, either directly to a state authority or to a state agency that pays the money to a state authority.

27.26 Key Person/Personnel

The parties understand that in entering into this Agreement, BPCA has relied upon Contractor's representation that [name(s) and title(s)] (hereinafter the "**Key Personnel**") will be directly and consistently involved in supervising the Work and actively engaged in the day-to-day management of the Work, which shall include attending mandatory Project meetings. If the Key Personnel is/are not available as described herein, or if the Key Personnel depart from the firm or severs his/her/their relationship with the Contractor, or for whatever other reason is/are not available to work on the Project, then BPCA shall have the right to terminate this Agreement. The parties also agree that at any time during the course of the Work, BPCA may designate additional or substitute key personnel to perform the Work. Contractor agrees to make the additional or substituted key personnel available under the same conditions set forth herein.

27.27 Form of Agreement Not an Offer

Notwithstanding anything herein to the contrary, the submission of this form of Agreement by BPCA to Contractor shall not constitute an offer, and execution hereof by Contractor shall not be considered acceptance of an offer. A binding contract between the parties shall exist only if and at such time as both parties have executed this Agreement.

27.28 General Responsibility

(a) The Contractor shall at all times during the Agreement term remain responsible. The Contractor agrees, if requested by BPCA or its designee, to present evidence of Contractor's continuing legal authority to do business in New York State, integrity, experience, ability, prior performance, and organizational and financial capacity.

(b) BPCA or its designee, in its sole discretion, reserves the right to suspend any or all activities under this Agreement, at any time, when BPCA discovers information that calls into question the responsibility of Contractor. In the event of such suspension, Contractor will be given written notice outlining the particulars of such suspension. Upon issuance of such notice, Contractor must comply with the terms of the suspension order. Activity under the Agreement may resume at such time as BPCA or its designee issues a written notice authorizing a resumption of performance under the Agreement.

(c) Upon written notice to the Contractor, and a reasonable opportunity to be heard with appropriate BPCA officials or staff, the Agreement may be terminated by BPCA or its designee at Contractor's expense where Contractor is determined by BPCA or its designee to be nonresponsible. In such event, BPCA or its designee may complete the contractual requirements in any manner BPCA may deem advisable and pursue available legal or equitable remedies for breach.

27.29. Counterparts

This Agreement may be executed in any number of counterparts, all of which taken together shall constitute one instrument, but the Agreement shall not be deemed effective unless signed by all parties.

27.30. Section Headings

Section headings contained in this Agreement are for convenience only and shall not be considered for any purpose in governing, limiting, modifying, construing or affecting the provisions of this Agreement and shall not otherwise be given legal effect.

27.31. Subordination of Terms in the Exhibits

In the event of a conflict of terms, the terms stated in Sections 1-27 herein, shall take precedence over and shall prevail over any printed, typed, or handwritten terms located in the Exhibits.

SIGNATURE PAGE FOLLOWS

IN WITNESS WHEREOF, the parties hereto have executed this Agreement, as of the date first above written.

BATTERY PARK CITY AUTHORITY, d/b/a

HUGH L. CAREY BATTERY PARK CITY AUTHORITY

By: _____

Name: _____

Title: _____

[CONTRACTOR NAME]

By: _____

Name: _____

Title: _____

FEIN #

EXHIBIT D

(Acknowledgement of Addenda)

RFP TITLE: _____

Complete Part I <u>or</u> Part II, whichever is applicable, and sign your name in Part III.
--

Part I

Listed below are the dates of issue for each Addendum received in connection with this RFP:

Addendum # 1, Dated _____, ____

Addendum # 2, Dated _____, ____

Addendum # 3, Dated _____, ____

Addendum # 4, Dated _____, ____

Addendum # 5, Dated _____, ____

Addendum # 6, Dated _____, ____

Part II Acknowledgement of No Receipt

_____ No Addendum was received in connection with this RFP

Part III

Proposer's Name: _____

Proposer's Authorized Representative:

Name: _____

Title: _____

Signature: _____ Date: _____

EXHIBIT E

List of BPCA & BPCPC Board Members and Employees

(attached)

LIST OF BOARD MEMBERS

George J. Tsunis

Donald Capoccia

Lester Petracca

Louis J. Bevilacqua

Catherine McVay Hughes

Martha J. Gallo

Anthony Kendall

Employees:

Betzayda Abreu	Ned Greenberg	Kevin O'Toole
Marcus Billups	Evelyn Gregg	Hector Oyola
Deborah Addison	Jonathan Gross	Willem Paillant
Curtis Afzal	Robert Hansen	Jonathan Parker
Elsa Alvarez	Nicole Heater	Nimisha Haribaran Patel
Dana Anders	Sankar Heerah	Gladys Pearlman
Anthony Andriano	St. Clair Henry	Dahlia Pena
Stephen Arciold	Robert Hinkelman	Anthony Peterson
Sharmila Baichu	Doug Van Horn	Bruno Pomponio
Marie Baptiste	Stephanie Huayta	Katherine Powell
Brett Beecham	Craig Hudon	Sandra Power
Freddy Belliard	Jake Jacevicius	Robert Quon
Marieke Bender	Amy Jogie	Jason Rachnowitz
Emily Birdseye	William John	Madelin Ramirez
Nidia Blake-Reeder	Jasmine Johnson	Aline Reynolds
LaToya Brooks-Jones	Benjamin Jones	Chad Rimer
Maleah Riley-Brown	Roland Kemp	Manual Rivera
Nancy Buivid	Ann Ketring	Anthony Robinson
Anthony Buquicchio	Susie Kim	Kim Robledo
Peter Campbell	Karl Koenig	Nelson Rogers
Frances Caperchi	Leandro Lafuente	Jose Rosado
Monica Centeno	Michael Lamancusa	Holly Ross
Carlton Chotalal	Della Lee	Decorey Rowe
Julissa Cooke	Rene Lopcy	Carlos Santiago
Sarah Fisher-Curtin	Janira Lopez	Nicholas Sbordone
Gwen Dawson	Robert Maggi	Jean Schwartz
Nicole Dawson	Evelin Maisonet	Lindsey Senn
Gilbert DePadua	Yasmine Marcus	Rekha Sewraj
Paul Diaz-Larui	Jonathan McCain	Sean Simon
Tonasia Dopson	Princess McNeill	Kemnarine Singh
Jennifer Dudgeon	Brian Meikle	Jack Sklover
Patricia Ehlers	Vanessa Mesine	Frank Slowe
Abigail Ehrlich	Ronnie Mohammed	Sarah Smedley
Maria Ellison	Dana Morgera	Bruce Spierer
Richard Faraino	Eric Munson	Nicole Stallworth-Roper
Anitra Fauntleroy	Lauren Murtha	Shinay Stewart
Pamela Frederick	Bertha Narcisse	Jerome Sturiano
James Gallagher	Jahmeliah Nathan	Lance Super
Abigail Goldenberg	Robert Nesmith	John Tam
Anastasia Gonzalez	Siu May NG	Taujuana Taylor
Lenron Goode	Yoshihiro Nishida	Alexis Torres
Neresa Gordon	Anne O'Neill	Ryan Torres
Sakina Graves	Maril ortiz	Douglas Van Horn
	Bienvenido Osorio	Noe Velasquez

Employees (continued):

Evangelio Villalobos

Jeffrey Vixamar

Sharon Wade

David Wallace

Annalise Warren

Eric White

Angela Whitehead

Dwight Williams

Kenneth Windman

Al Wright

Jouli Yohannes

Erin Yokoi

Alaura Zayas

EXHIBIT F

COST PROPOSAL

Cost Proposal

(Proposer to submit executed Cost Proposal on its letterhead)

Date:

Battery Park City Authority
200 Liberty Street, 24th Floor
New York, New York 10281

Attention: Mr. Michael LaMancusa
Contract Administrator

Dear Mr. LaMancusa:

The undersigned (the "Proposer") hereby proposes to perform the work set forth in Exhibit A ("Scope of Work") attached to the Request for Proposal for **P.S./I.S. 89 Playground Restoration and Modification** (the "RFP"). The Proposer agrees to commence the Work immediately upon execution of the Contract in accordance with the terms stipulated in the following pages, for the lump-sum amount written below.

A. Base Proposal

A total lump sum amount of \$_____ (_____ Dollars and _____ Cents) to perform all work as described in Exhibit A of this RFP.

B. Bid Breakdown, Unit Prices and Labor Rates

1. The Proposer has submitted with its Cost Proposal an itemized cost for the Work, according to the Bid Breakdown, attached hereto as Exhibit G. The total sum of these items should be equivalent to the Base Proposal.
2. Enclosed with its Cost Proposal, Proposer has submitted a completed Form of Labor Rates (Exhibit H), showing labor rates for all trades, including all costs except overhead and profit. Prices shown include base hourly rates, overtime rates, insurance and benefits.

Name of Proposer:

By: _____

Title: _____

EXHIBIT G

BID BREAKDOWN

The undersigned, having inspected the Project Site and familiarized himself/herself with all conditions likely to be encountered affecting the cost and schedule, hereby proposes to furnish all labor, materials, equipment, and services required to complete the Work for a single lump sum.

In the interest of uniformity and fairness when evaluating and comparing bids, we urge you to use the following list when submitting your bid breakdown:

BASE BID =

Survey existing playground and mark out all utilities.....\$ _____

Mobilize and secure site, bonds, insurance, and general conditions.....\$ _____

Remove, store and reinstall existing surface mounted benches.....\$ _____

Install soil erosion and sediment control measures during construction.....\$ _____

Select demolition including but not limited to removal and disposal of asphalt pavement and concrete base, asphalt pavers, rubber play surface, concrete curbs, planter bed soil, catch basins, basketball hoops, and existing play structure.....\$ _____

Remove and dispose of 8 existing trees including root structure.....\$ _____

Mill and fill asphalt paving as per drawings.....\$ _____

Create 3 tree pits for replacement trees to be installed as part of this project scope\$ _____

Furnish and install new trench drains, new drainage pipes, and storm drain line cleanouts\$ _____

Install new concrete base, asphalt paving and pavers, rubber play surface, concrete curbs, and reinstall stored benches as per construction documents.....\$ _____

Furnish and install new 2 basketball hoops.....\$ _____

Furnish and install new play structure.....\$ _____

Clean and repaint existing steel gates and fencing.....\$ _____

Furnish and install emergency exit locking mechanism for two double gates.....\$ _____

Paint asphalt surface to match existing (game stencils).....\$ _____

Furnish and install 3 new trees at new tree pits.....\$ _____

Demobilization including silt removal and cleaning of inlets protected during construction.....\$ _____

EXHIBIT H

FORM OF LABOR RATES

Project Manager - per hour	\$_____	O/T \$_____
Superintendent - per hour	\$_____	O/T \$_____
Mason - per hour	\$_____	O/T \$_____
Welder - per hour	\$_____	O/T \$_____
Carpenter - per hour	\$_____	O/T \$_____
Laborer - per hour	\$_____	O/T \$_____
Plumber - per hour	\$_____	O/T \$_____
Painter – per hour	\$_____	O/T \$_____
Operating Engineer	\$_____	O/T \$_____

EXHIBIT I

DRAWINGS & SPECIFICATIONS


[NO FURTHER TEXT ON THIS PAGE]

BATTERY PARK CITY AUTHORITY



P.S. 89 PLAYGROUND IMPROVEMENTS

SITUATED IN
201 WARREN STREET
BATTERY PARK CITY, NEW YORK


H2M PROJECT NO. BPCA 1809
MARCH 2019

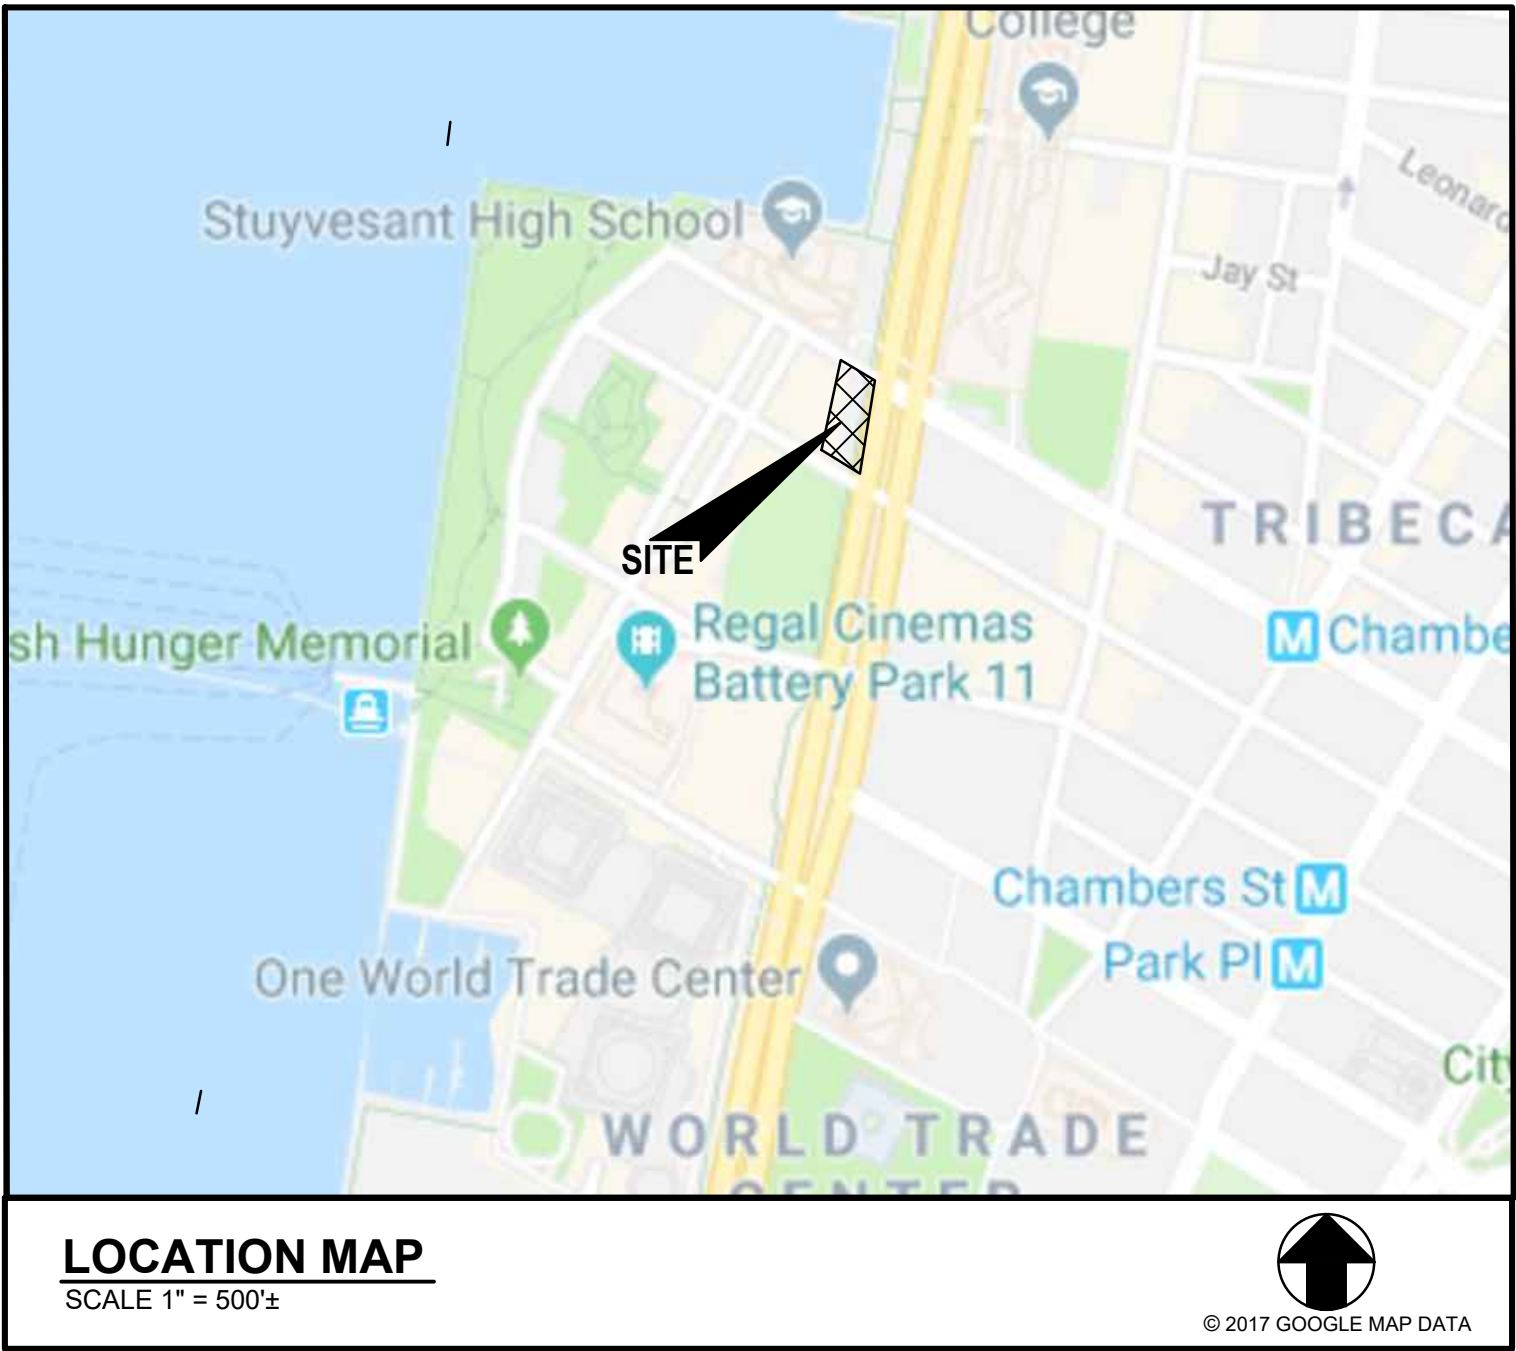

DRAWING LIST	
G0.0	COVER SHEET
C1.0	EXISTING SITE CONDITIONS
C1.1	SITE REMOVAL PLAN
C2.0	DIMENSIONAL SITE PLAN
C3.0	GRADING AND DRAINAGE PLAN
C4.0	EROSION CONTROL PLAN
C5.0	SITE DETAILS
C5.1	SITE DETAILS

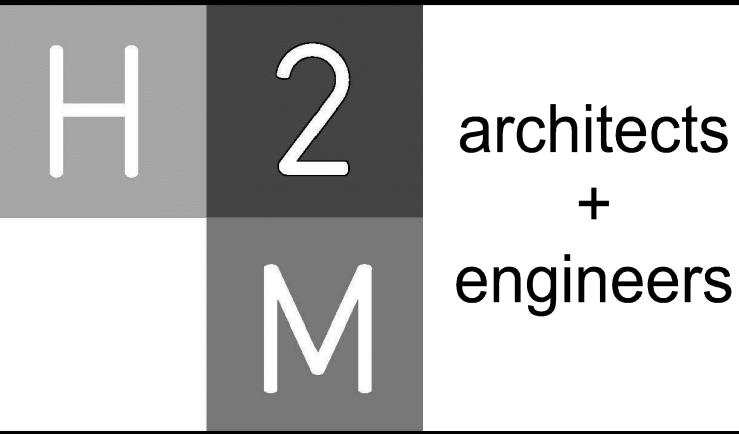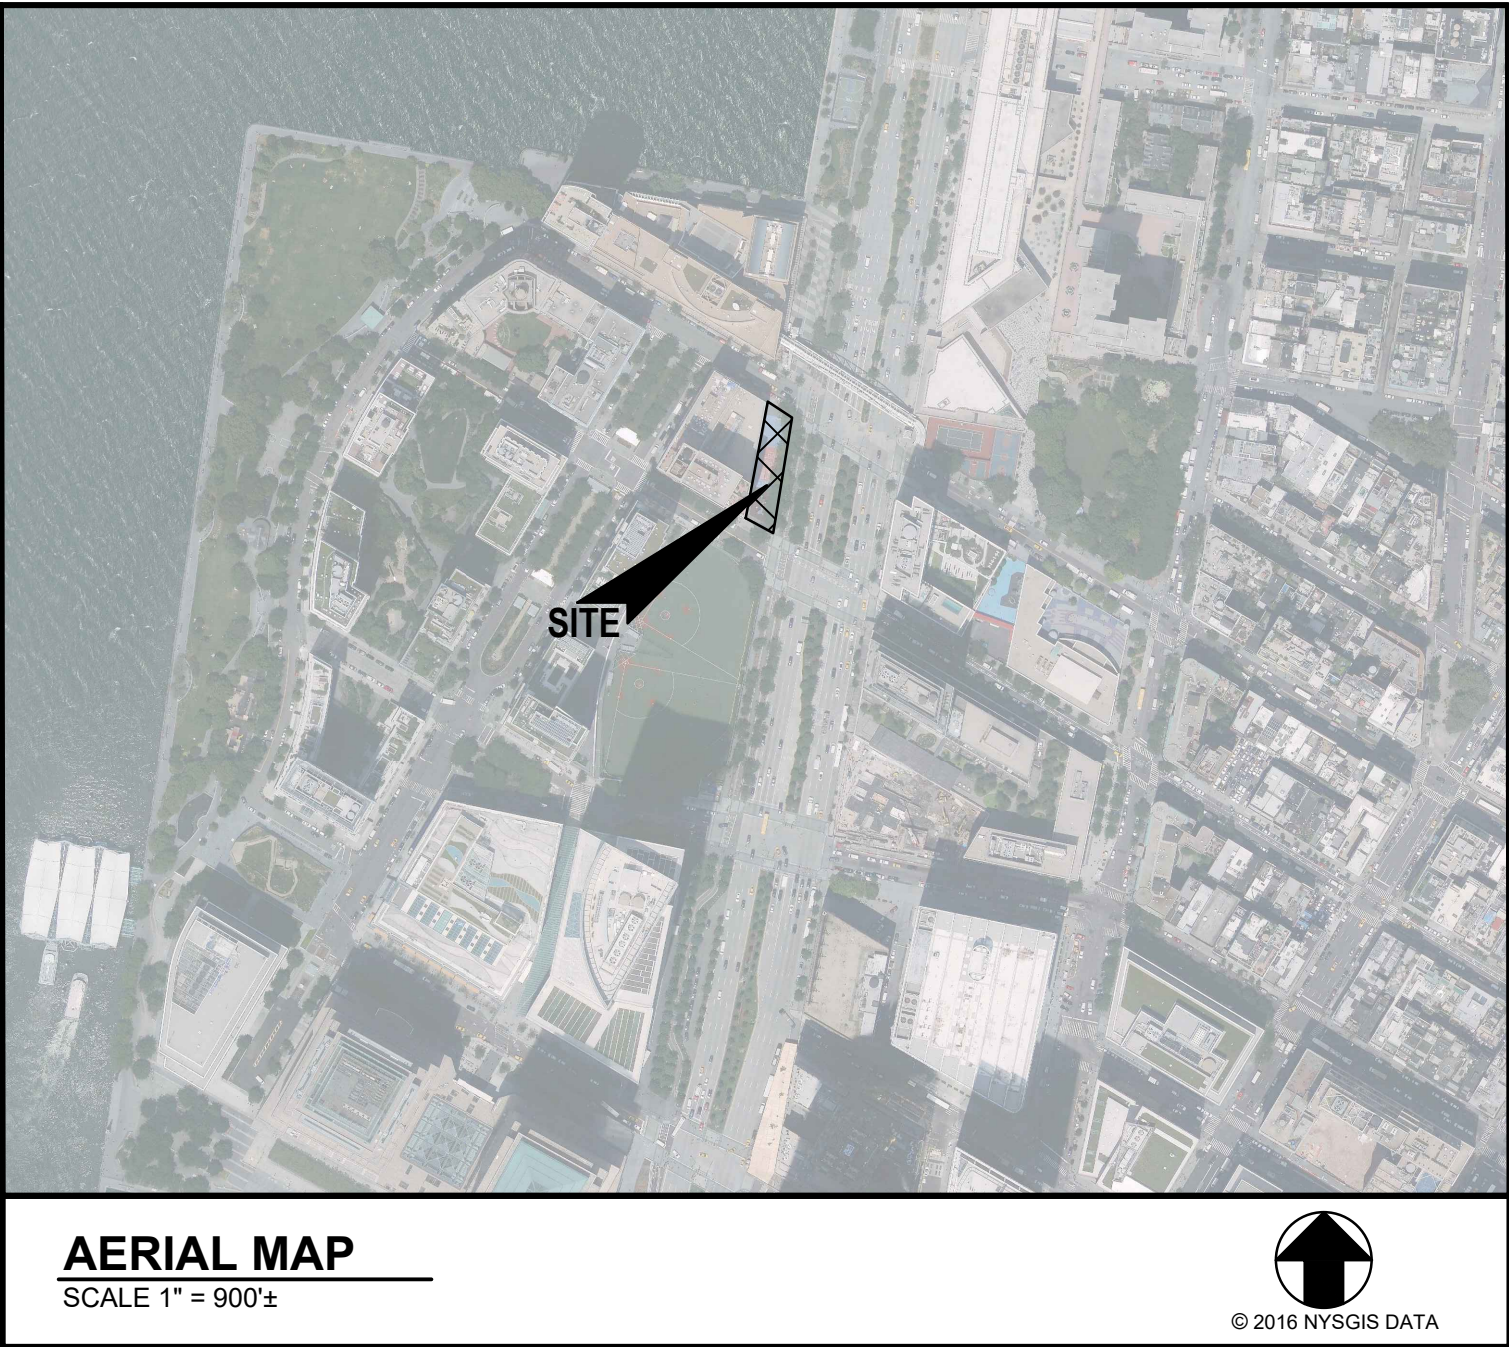

538 Broad Hollow Road, 4th Floor East
Melville, NY 11747
631.756.8000 • www.h2m.com

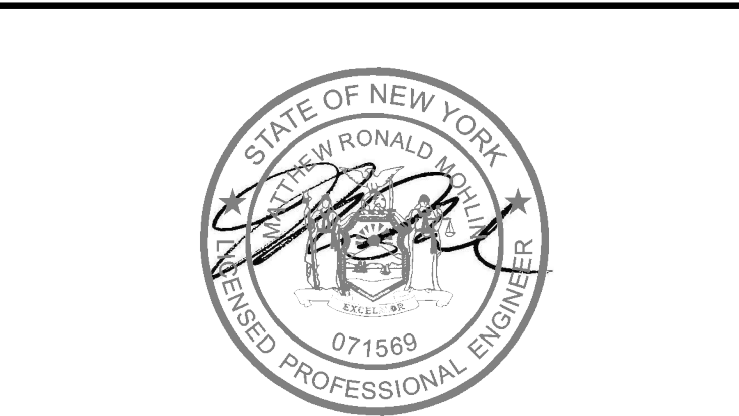

DESIGNED BY:	DAD	DRAWN BY:	MAM	CHECKED BY:		REVIEWED BY:	
PROJECT No.:	BPCA1809	DATE:	APRIL 2019	SCALE:	AS SHOWN		

CLIENT
BATTERY PARK CITY AUTHORITY

P.S. 89 PLAYGROUND IMPROVEMENTS


**201 WARREN STREET
NEW YORK, NY 10282**

STATUS
100% SUBMISSION

DRAWING No.
G0.0

SHEET No.
1
OF
8

X:\BPCA Battery Park City Authority\BPCA1809 (PS 89 Playground)\02-BH-CAUD\civil\G00 - Cover Sheet.dwg Plotted on Apr 19, 2019 - 3:35pm By adraike

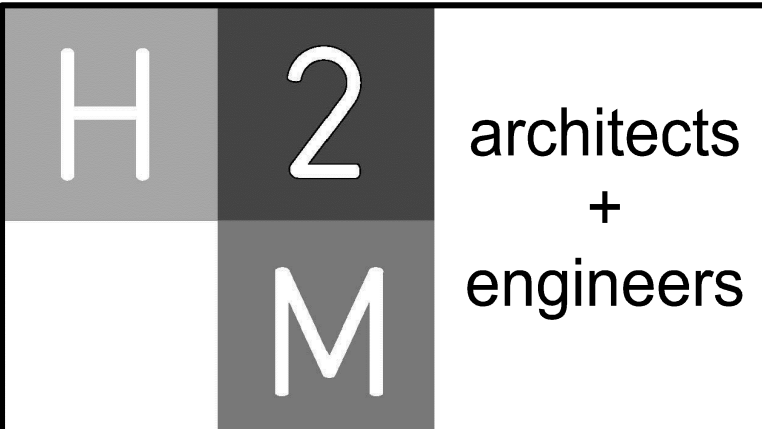

CONSULTANTS:

[illegible]

"ALTERATION OF THIS DOCUMENT EXCEPT BY A LICENSED PROFESSIONAL IS ILLEGAL"

DESIGNED BY: DAD	DRAWN BY: MAM	CHECKED BY:	REVIEWED BY: G
PROJECT No.: BPCA1809	DATE: APRIL 2019	SCALE: AS SHOWN	

CLIENT

P.S. 89 PLAYGROUND IMPROVEMENTS

CONTRACT

STATUS	100% SUBMISSION
--------	-----------------

SHEET TITLE

EXISTING SITE CONDITIONS

DRAWING No.


C1.0

SHEET No.

2



GRAPHIC SCALE

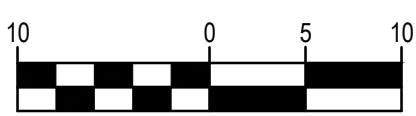

(IN FEET)
1 inch = 10 ft

LEGEND

DESCRIPTION	SYMBOL
INLET	
PAVEMENT CORE	
CLEAN OUT	
TREE	
CURB	
STORM DRAIN	
WATER MAIN	
FENCE	
CONTOUR	
SPOT ELEVATION	
TOP/BOT CURB GRADE	
ASPHALT PAVEMENT	
ASPHALT UNIT PAVERS	
RUBBERIZED SURFACE	

EXISTING CONDITIONS NOTES

1. EXISTING SURVEY PREPARED BY MFS CONSULTING ENGINEERS & SURVEYORS. DATED 11-12-18.
2. MARKOUT OF UNDERGROUND UTILITIES COMPLETED BY SINGER UTILITY ENGINEERING, P.C.
3. BENCHMARK - COORDINATES AND BEARINGS ARE BASED ON NEW YORK LONG ISLAND STATE PLANE COORDINATE SYSTEM (NAD83) AS DETERMINED BY GPS OBSERVATIONS. ELEVATIONS ARE BASED ON NAVD1988 DATUM AS DETERMINED BY GPS OBSERVATIONS.
4. LOCATION OF UNDERGROUND UTILITIES AND STRUCTURES BOTH PUBLIC AND CUSTOMER OWNED, WERE OBTAINED FROM EITHER OLD MAPS, SURVEYS, DRAWINGS/RECORDS SUPPLIED BY OTHERS AND/OR UTILITY MARKOUT. THE OWNER AND ENGINEER DO NOT GUARANTEE OR ACCEPT RESPONSIBILITY FOR ANY DAMAGE TO SUCH FACILITIES DUE TO DISCREPANCIES IN LOCATION AND SIZE SHOWN ON THE PLANS OR THOSE UTILITIES AND STRUCTURES NOT SHOWN.

UTILITY NOTES:

SUBSURFACE UTILITY ENGINEERING (SUE) QUALITY LEVELS OF SERVICE (ACCURACY)
ALL MARKOUT IS QUALITY LEVEL B UNLESS OTHERWISE NOTED.

QL-A = QUALITY LEVEL A (TEST HOLES)
DATA TYPICALLY ACQUIRED AT ONE POINT ON AN UNDERGROUND UTILITY FEATURE EXPOSED BY AIR VACUUM EXCAVATION OR OTHER MEANS. THE HORIZONTAL AND VERTICAL LOCATION OF THIS REFERENCE POINT IS ACQUIRED AND REPORTED TO ACCEPTABLE SURVEY TOLERANCES. THE ACQUIRED DATA FULFILLS SECTION 5.4.5 ON PAGE 6 OF ASCE STANDARD 38-02.

QL-B = QUALITY LEVEL B (UTILITY DESIGNATION)
DEPICTION OF AN UNDERGROUND UTILITY LINE ESTABLISHED BY SENSING THE LOCATION WITH ELECTRONIC INSTRUMENTATION. LINEWORK AND UTILITY SURFACE FEATURES ARE ACQUIRED BY SURVEYING POINTS ALONG ALIGNMENT TO ACCEPTABLE SURVEY TOLERANCES.

QL-C = QUALITY LEVEL (RECORDS PLOTTING)
UTILITY INFORMATION OBTAINED FROM RECORD INFORMATION AND PLOTTED TO CORRELATE WITH SURFACE UTILITY FEATURES WHICH HAVE BEEN SURVEY LOCATED AND ACCURATELY REDUCED ON TO DESIGN/CONSTRUCTION DOCUMENTS. RECORD INFORMATION SHOWN ON THIS PLAN SURVEY AS PER PLANS ENTITLED "HLCBPCA, SITE 22, P/IS 8, PLAY YARD CONSTRUCTION, SITE GRADINGS AND DRAINAGE PLAN" DRAWING NO. L4, DATED 6/07/00. LOCATION WAS NOT VERIFIED IN FIELD BY MARK OUT.

QL-D = QUALITY LEVEL D (RECORDS DRAFTING)
DEPICTION OF UNDERGROUND UTILITY LINES BY TRANSPOSITION FROM UTILITY RECORDS
OR PLACED FROM VERBAL RECOLLECTIONS WITHOUT BENEFIT OF SURVEYED SURFACE
FEATURES. ACCURACY OF INFORMATION IS QUESTIONABLE.

EOI
END OF INFORMATION PERTAINS TO THE LOSS OF SIGNAL THAT HAS BEEN APPLIED TO AN UNDERGROUND UTILITY AND THEN DETECTED TO ELECTRONICALLY LOCATE THE UTILITY. COMMONLY FOUND WHERE UTILITIES CHANGE TO NON-CONDUCTIVE MATERIALS, ARE CUT OR AT END OF UTILITY.



DESCRIPTION

REMOVE AND DISPOSE OF
EXISTING CURB
SAWCUT PAVEMENT LINE
MILL EXISTING
ASPHALT PAVEMENT

REMOVE AND
DISPOSE OF ASPHALT
PAVEMENT AND BASE

REMOVE AND
DISPOSE OF EXISTING
ASPHALT PAVERS

REMOVE AND
DISPOSE OF EXISTING
ASPHALT PAVERS AND
BASE

REMOVE AND DISPOSE OF
EXISTING RUBBERIZED SURFACE
AND ASPHALT PAVEMENT


REMOVE AND DISPOSE
OF EXISTING DRAINAGE
INLET / CATCH BASIN

REMOVE AND DISPOSE OF EXISTING DRAINAGE LINE


REMOVE AND DISPOSE
EXISTING TREE AND ROOTS:

SITE REMOVAL NOTES

1. REPORT ANY DISCREPANCIES BETWEEN ACTUAL FIELD CONDITIONS AND THE PLANS TO THE ENGINEER WRITING IMMEDIATELY.
2. UNDERGROUND UTILITY INFORMATION SHOWN ON THESE PLANS WAS OBTAINED FOR DESIGN PURPOSES ONLY. PROVIDE FOR CONSTRUCTION MARKOUT AND LOCATE EXISTING UNDERGROUND UTILITIES. NO EXCAVATION CAN COMMENCE UNTIL UTILITY DOCUMENTATION HAS BEEN COMPLETED.
3. AFTER MARKOUT AND PRIOR TO DISTURBING THE SITE, UNCOVER ALL SUBSURFACE UTILITIES AND STRUCTURES WITHIN LIMITS OF DISTURBANCE TO CONFIRM THEIR LOCATION AND DEPTH.
4. NO COMPENSATION WILL BE MADE FOR ANY INCONVENIENCE CAUSED BY ENCOUNTERING UTILITIES AND STRUCTURES WHICH ARE NOT SHOWN, OR ARE INACCURATELY SHOWN ON THE PLANS.
5. REPAIR ANY DAMAGE TO EXISTING UTILITIES RESULTING FROM CONTRACTOR OPERATIONS IMMEDIATELY AT NO COST TO OWNER.
6. REPAIR ANY DAMAGE TO EXISTING SITE FEATURES SCHEDULED TO REMAIN RESULTING FROM CONTRACTOR OPERATIONS AT NO COST TO OWNER.
7. LOCATE ALL COMPONENTS OF ANY EXISTING IRRIGATION SYSTEMS PRIOR TO CONSTRUCTION AND PROTECT THROUGHOUT THE DURATION OF THE CONTRACT. REPAIR ALL DAMAGED COMPONENTS AT NO ADDITIONAL COST TO THE OWNER.
8. SAWCUT CONCRETE PAVEMENT BACK TO NEAREST EXPANSION/CONTROL JOINT.
9. PROVIDE TEMPORARY FENCING TO PROTECT WORK AREAS.
10. INSTALL EROSION CONTROL MEASURES AS SHOWN ON THE EROSION AND SEDIMENT CONTROL PLAN PRIOR TO ANY GROUND DISTURBANCE.
11. DELINEATE THE LIMITS OF CLEARING AND REVIEW WITH THE OWNER PRIOR TO COMMENCING WORK.
12. NOTIFY OWNER AND ENGINEER IMMEDIATELY IN WRITING WHEN UNKNOWN STRUCTURES OR SUSPECTED HAZARDOUS OR CONTAMINATED MATERIALS ARE ENCOUNTERED PRIOR TO REMOVAL OR DISTURBANCE.
13. TAKE APPROPRIATE MEASURES TO PROTECT PEDESTRIANS AND VEHICULAR TRAFFIC DURING REMOVAL ACTIVITIES, AND PROVIDE TEMPORARY MEASURES FOR THE PROTECTION AND SAFETY OF THE PUBLIC UNTIL FINAL ACCEPTANCE BY THE OWNER.
14. BACKFILL ALL VOIDS RESULTING FROM THE REMOVAL OF EXISTING SITE FEATURES. BACKFILL TO BE SOIL FREE OF ORGANIC MATERIAL, DEBRIS, TRASH, CLAY AND STONES LARGER THAN 4 INCHES.

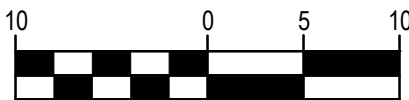

(IN FEET)
1 inch = 10 ft.



H2M
architects
+
engineers

**538 Broad Hollow Road, 4th Floor East
Melville, NY 11747
631.756.8000 • www.h2m.com**

CONSULTANTS

[illegible]

*ALTERATION OF THIS DOCUMENT EXCEPT BY A LICENSED PROFESSIONAL IS ILLEGAL

DESIGNED BY: DAD	DRAWN BY: MAM	CHECKED BY:	REVIEWED BY:
PROJECT No.: BPCA1809	DATE: APRIL 2019	SCALE: AS SHOWN	

CLIENT

Battery Park City Authority

P.S. 89 PLAYGROUND IMPROVEMENTS

**201 WARREN STREET
NEW YORK, NY 10282**

CONTRACT

STATU

100% SUBMISSION

SHEET TITLE

SITE REMOVAL PLAN


DRAWING N




C1.1

SHEE

3

10

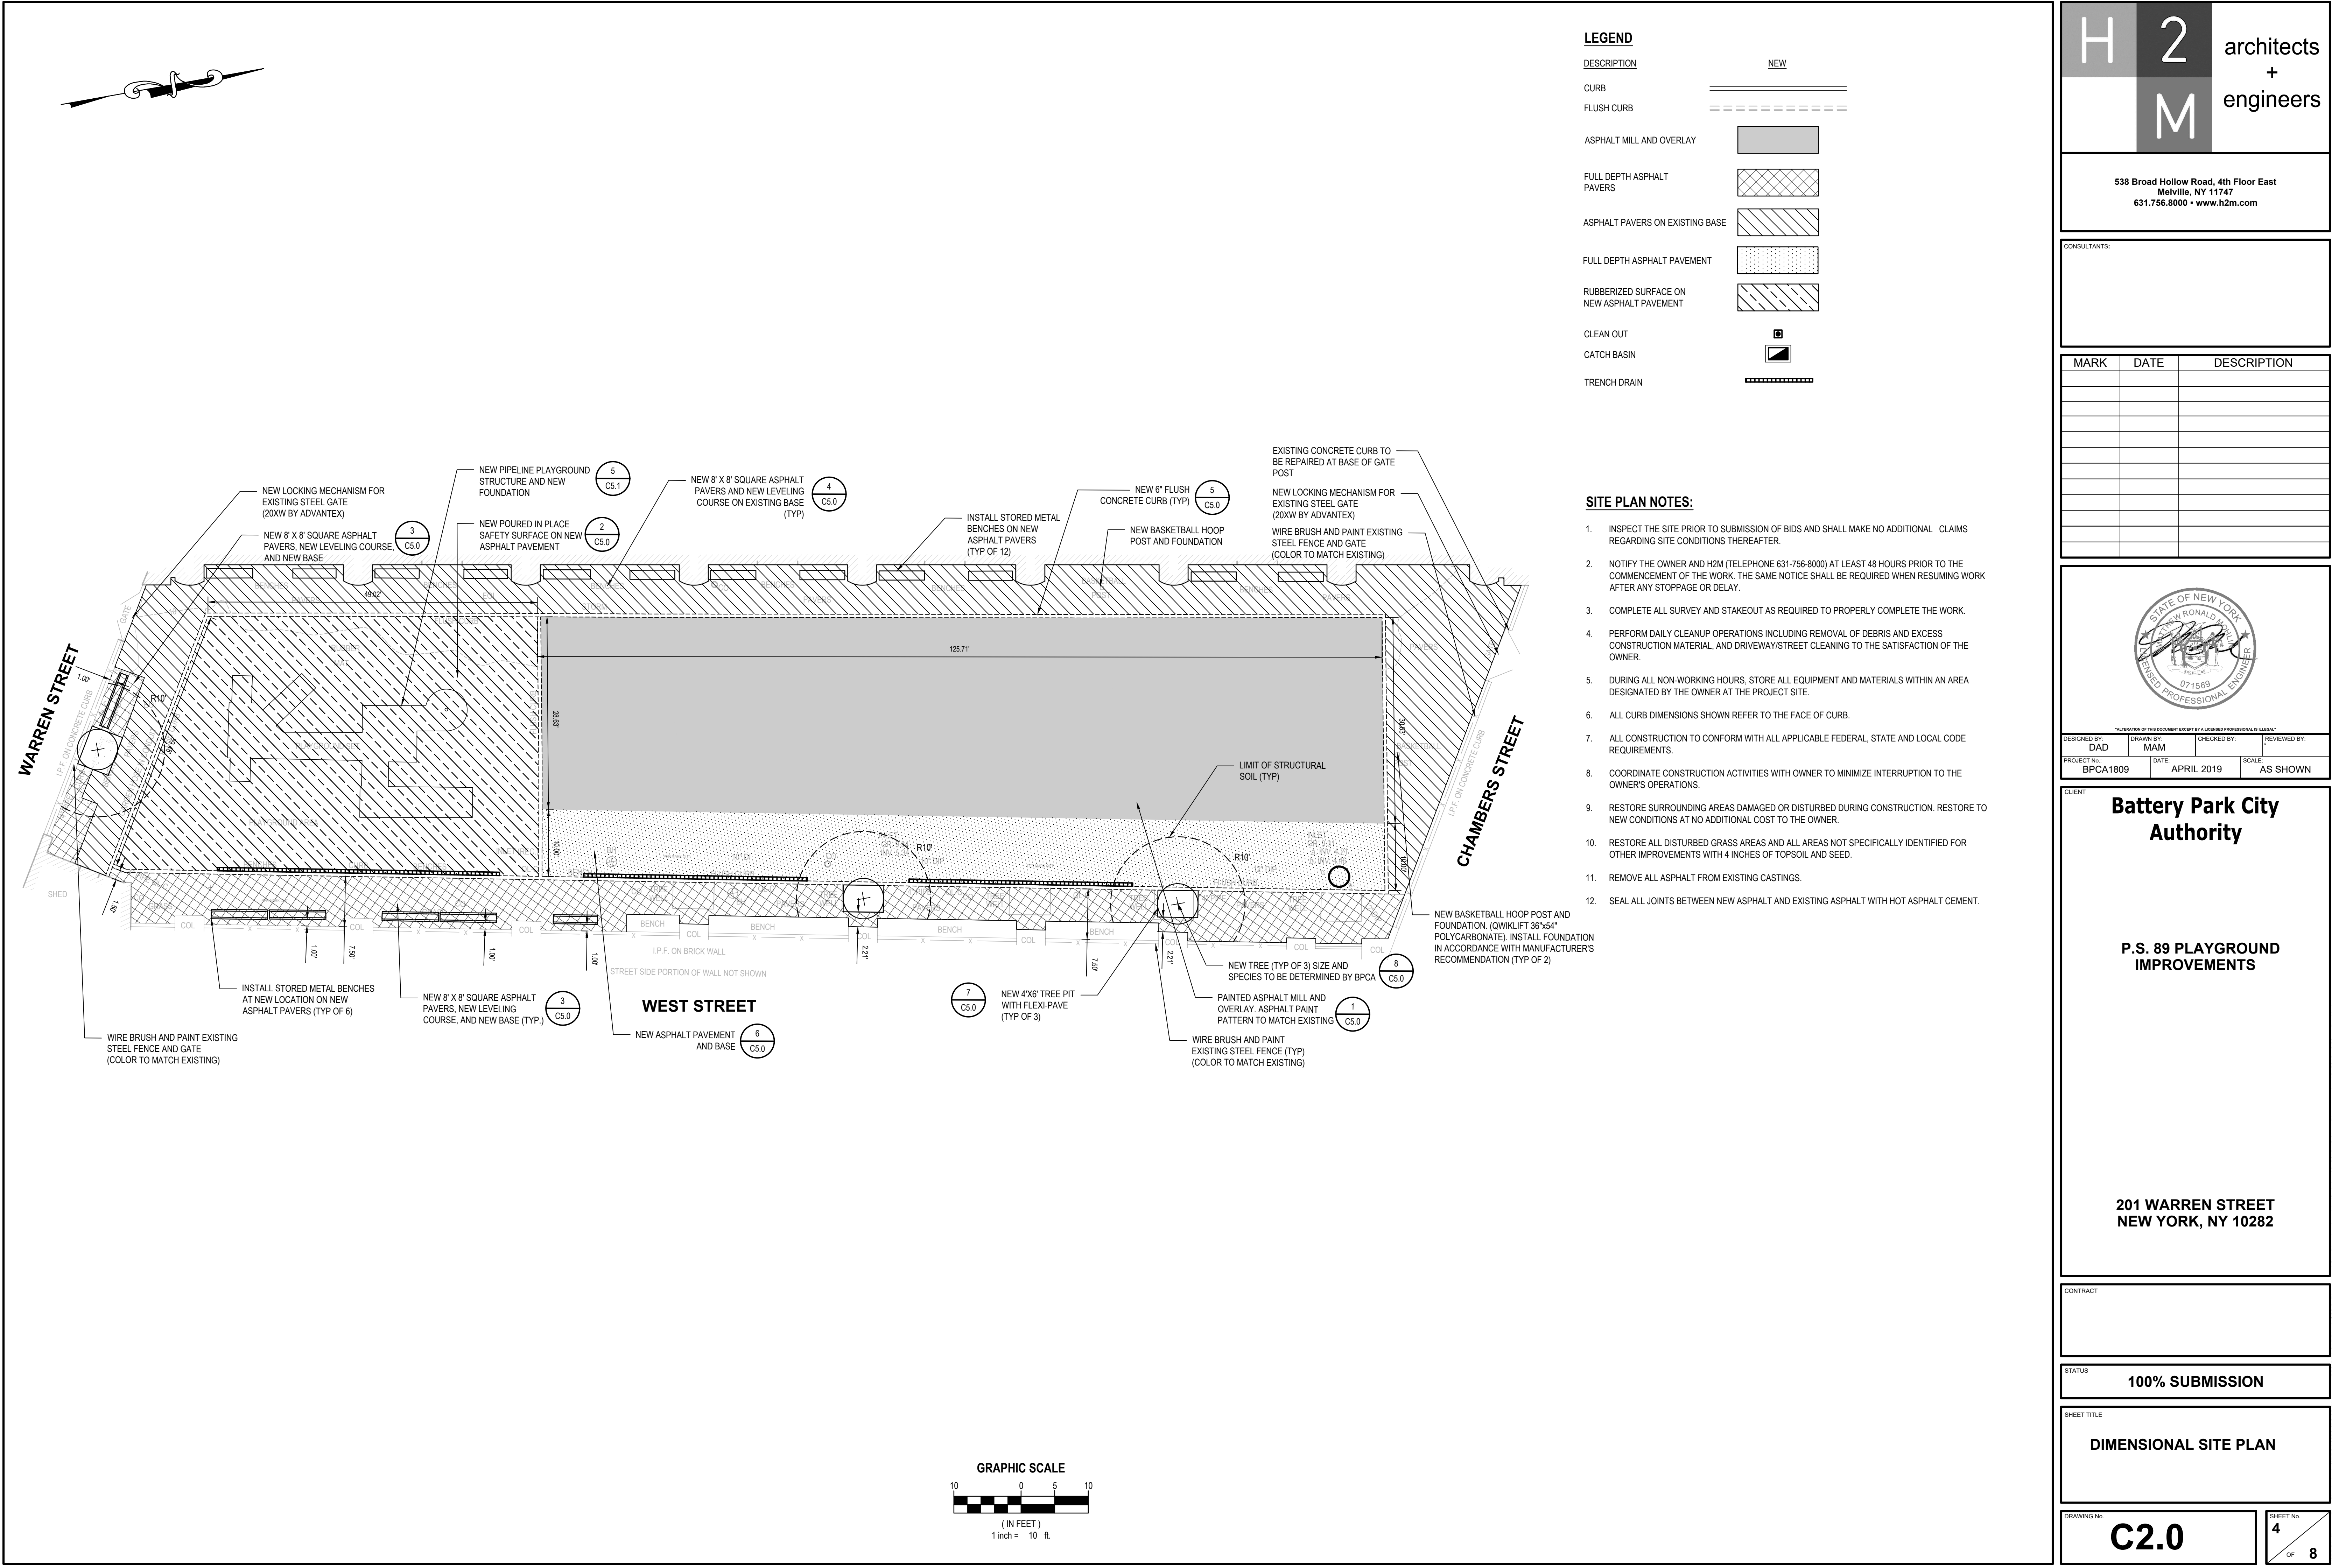

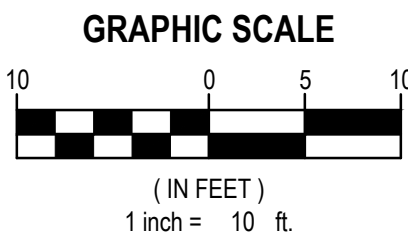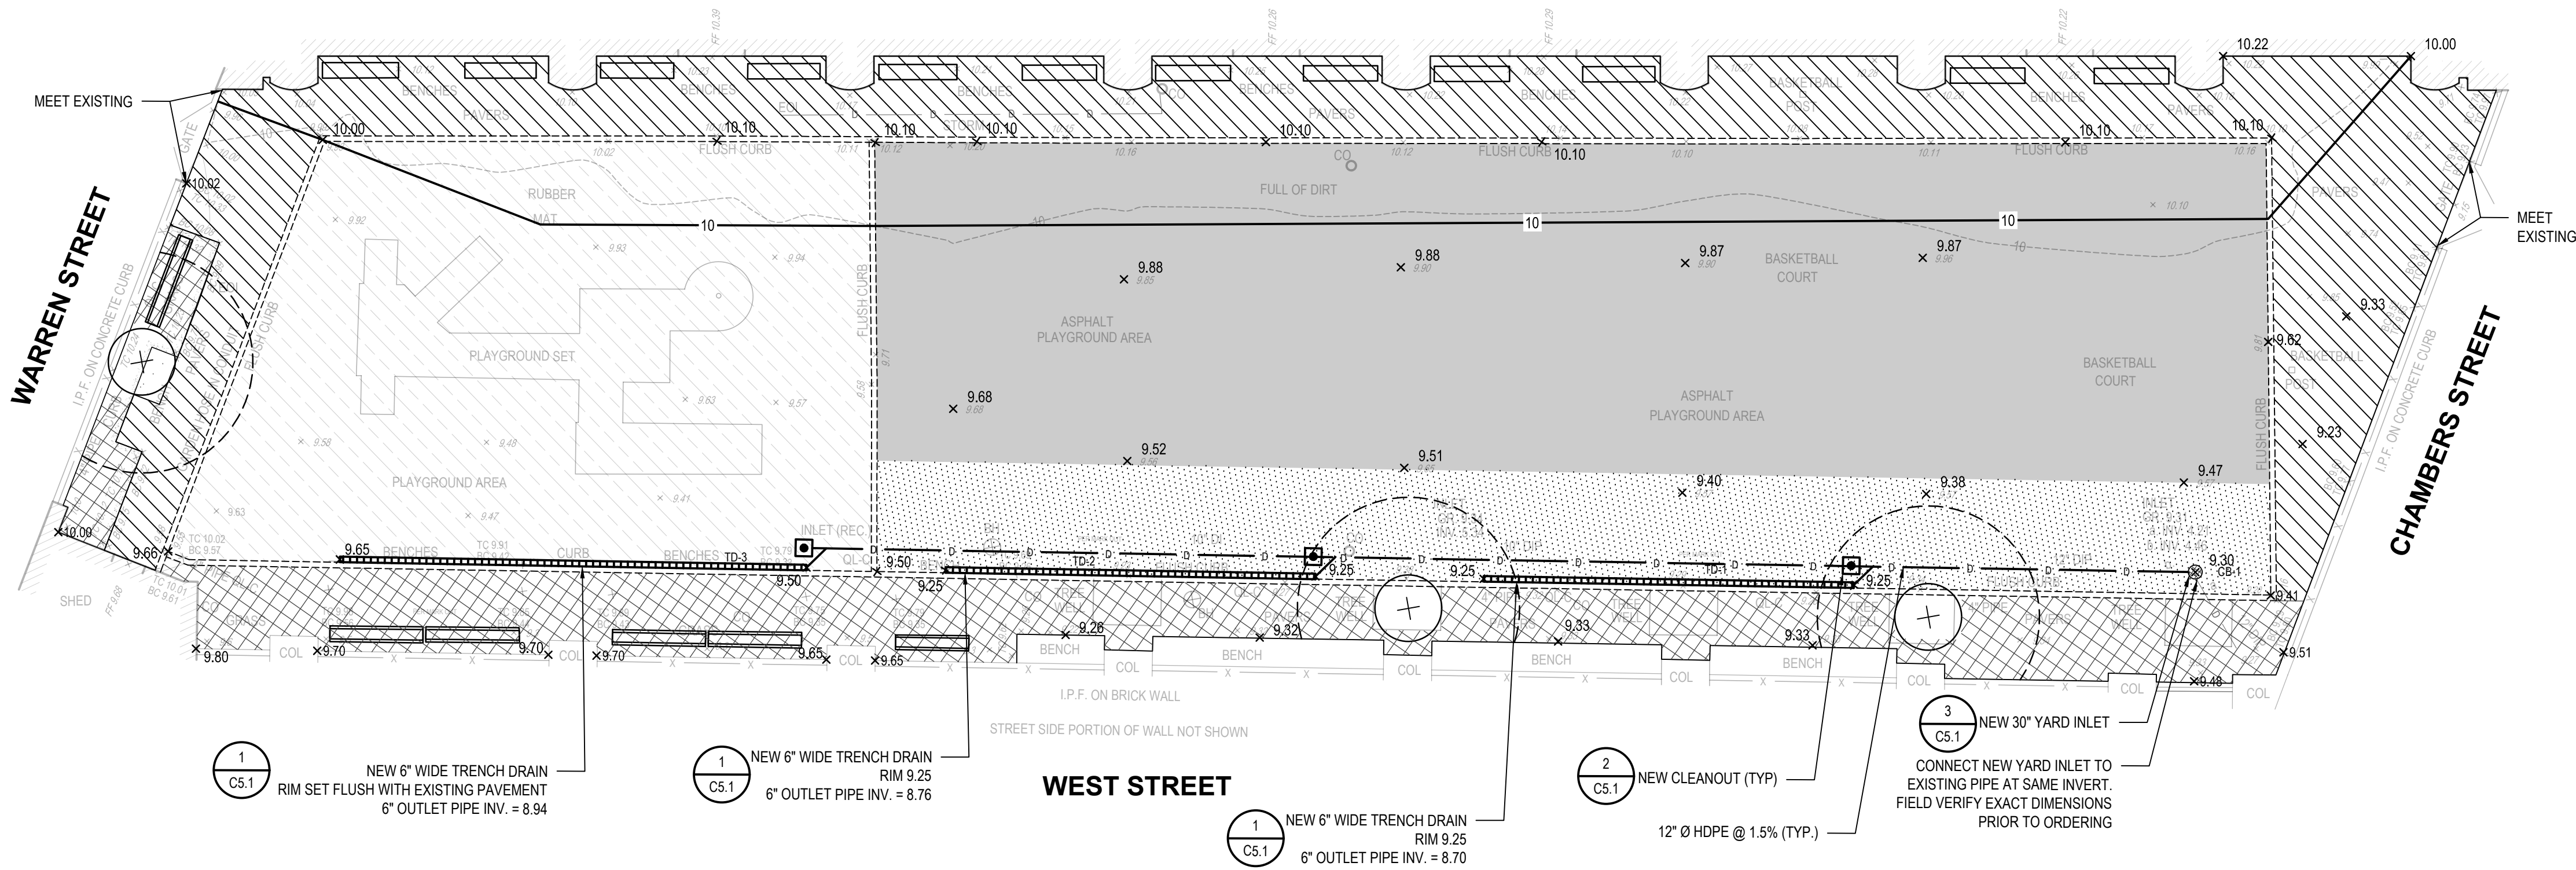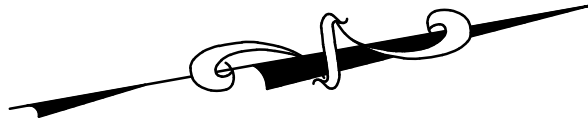

DESCRIPTION

SPOT ELEVATION
TOP AND BOTTOM CURB
ELEVATION
MAJOR CONTOUR
MINOR CONTOUR

YARD INLET


CLEAN OUT

FLOW ARROW

DRAINAGE LINE

TRENCH DRAIN

PROPOSED

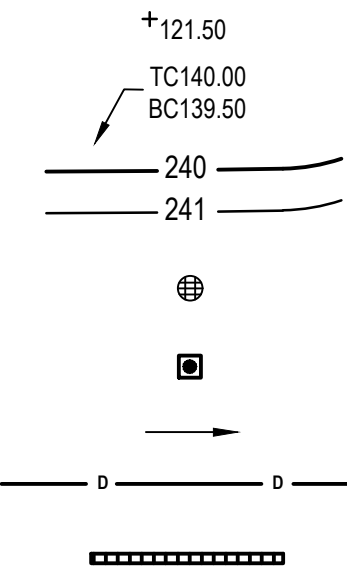

GRADING AND DRAINAGE NOTES:

- FOR NEW CONSTRUCTION THAT MEETS EXISTING CONDITIONS, ABUTTING SURFACES SHALL BE FLUSH AND ALIGNED.
- ADJUST ALL EXISTING CASTINGS AND VALVE COVERS TO MEET PROPOSED GRADE.
- CONSTRUCTION DEBRIS AND EXCESS SOIL SHALL BE REMOVED AND LEGALLY DISPOSED OFF SITE.
- UNSUITABLE SOILS ENCOUNTERED DURING CONSTRUCTION SHALL BE BROUGHT TO THE ATTENTION OF THE OWNER AND ENGINEER IMMEDIATELY IN WRITING BEFORE REMOVAL OR DISTURBANCE.

PIPE MATERIAL SPECIFICATIONS:

- CATCH BASIN TO CATCH BASIN CONNECTIONS: 12"Ø SMOOTH INTERIOR HDPE

DRAINAGE STRUCTURE SCHEDULE			
STRUCT. NUMBER	STRUCTURE TYPE	RIM ELEVATION	INVERT ELEVATIONS
CB-1	CATCH BASIN	RIM 9.30	S 4.21 (12") E 4.21 (15")
TD-1	6" TRENCH DRAIN	RIM 9.25	N 8.70 (12")
TD-2	6" TRENCH DRAIN	RIM 9.25	N 8.76 (12")
TD-3	6" TRENCH DRAIN	RIM 9.50-9.65	N 8.94 (12")



DESIGNED BY: DAD	DRAWN BY: MAM	CHECKED BY:	REVIEWED BY:
PROJECT NO: BPCA1809	DATE: APRIL 2019	SCALE:	AS SHOWN

CLIENT

Battery Park City Authority

P.S. 89 PLAYGROUND IMPROVEMENTS

**201 WARREN STREET
NEW YORK, NY 10282**

CONTRACT

STATUS	100% SUBMISSION
--------	------------------------

SHEET TITLE	GRADING AND DRAINAGE PLAN
-------------	----------------------------------


DRAWING No.	C3.0	SHEET No.	5
		OF	8

DESCRIPTION

NEW SILT FENCE

NEW INLET SEDIMENT
BAG PROTECTION


SYMBOL

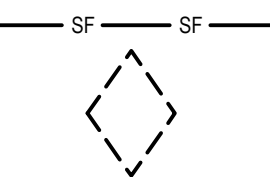


EROSION CONTROL NOTES:

1. DURING THE COURSE OF CONSTRUCTION, EROSION AND SEDIMENT CONTROL MEASURES ARE NECESSARY TO PREVENT THE TRANSPORT OF SEDIMENT TO UNDISTURBED AREAS, PONDS, WATER COURSES, DRAINAGE SYSTEMS, RECHARGE BASINS, AND ROADS. THE MINIMUM EROSION CONTROL MEASURES REQUIRED ARE INDICATED ON THIS PLAN. IN ADDITION, THE FOLLOWING GENERAL CONDITIONS SHALL BE OBSERVED:
 - a. EXISTING VEGETATION SCHEDULED TO REMAIN SHALL BE PROTECTED AND REMAIN UNDISTURBED.
 - b. INSTALL ADDITIONAL EROSION AND SEDIMENT CONTROL MEASURES AS REQUIRED TO PREVENT THE INCIDENTAL DISCHARGE OF SEDIMENT FROM THE SITE.
2. SPECIFIC METHODS AND MATERIALS EMPLOYED IN THE INSTALLATION AND MAINTENANCE OF EROSION CONTROL MEASURES MUST CONFORM TO THE LATEST EDITION OF THE 'NEW YORK STATE STANDARDS AND SPECIFICATIONS FOR EROSION AND SEDIMENT CONTROL'.
3. INSTALL PROPRIETARY EROSION AND SEDIMENT CONTROL PRODUCTS IN ACCORDANCE WITH MANUFACTURER'S INSTRUCTIONS.
4. ADJUST EROSION AND SEDIMENT CONTROL MEASURES TO ACCOMMODATE CONSTRUCTION PHASING TO MAINTAIN EFFECTIVENESS OF EROSION AND SEDIMENT CONTROL MEASURES.
5. PROTECT EXISTING DRAINAGE INLETS WITHIN THE PROJECT LIMITS AND NEW DRAINAGE INLETS INSTALLED AS PART OF THIS PROJECT FROM SEDIMENT INTRUSION.
6. PERFORM INSPECTION AND MAINTENANCE OF EROSION AND SEDIMENT CONTROL MEASURES ON A WEEKLY BASIS AND AFTER HEAVY OR PROLONGED STORMS. MAINTENANCE MEASURES INCLUDE, BUT ARE NOT LIMITED TO, CLEANING AND REPAIR OF ALL EROSION AND SEDIMENT CONTROL MEASURES.
7. UTILIZE APPROPRIATE MEANS TO CONTROL DUST DURING CONSTRUCTION, INCLUDING BUT NOT LIMITED TO APPLYING WATER TO BARE SOIL SURFACES.
8. MAINTAIN THE STABILIZED CONSTRUCTION ENTRANCE TO PREVENT SOIL AND LOOSE DEBRIS FROM BEING TRACKED ONTO LOCAL ROADS. MAINTAIN THE CONSTRUCTION ENTRANCE WEEKLY UNTIL THE SITE IS PERMANENTLY STABILIZED.
9. ALL EROSION AND SEDIMENT CONTROL MEASURES SHALL REMAIN IN PLACE UNTIL DISTURBED AREAS ARE PERMANENTLY STABILIZED. AFTER PERMANENT STABILIZATION, REMOVE ALL TEMPORARY EROSION AND SEDIMENT CONTROL MEASURES AND ALL ACCUMULATED SEDIMENT AND DEBRIS FROM THE SITE AND DRAINAGE STRUCTURES.


TOTAL LAND DISTURBANCE = 0.25 ACRES

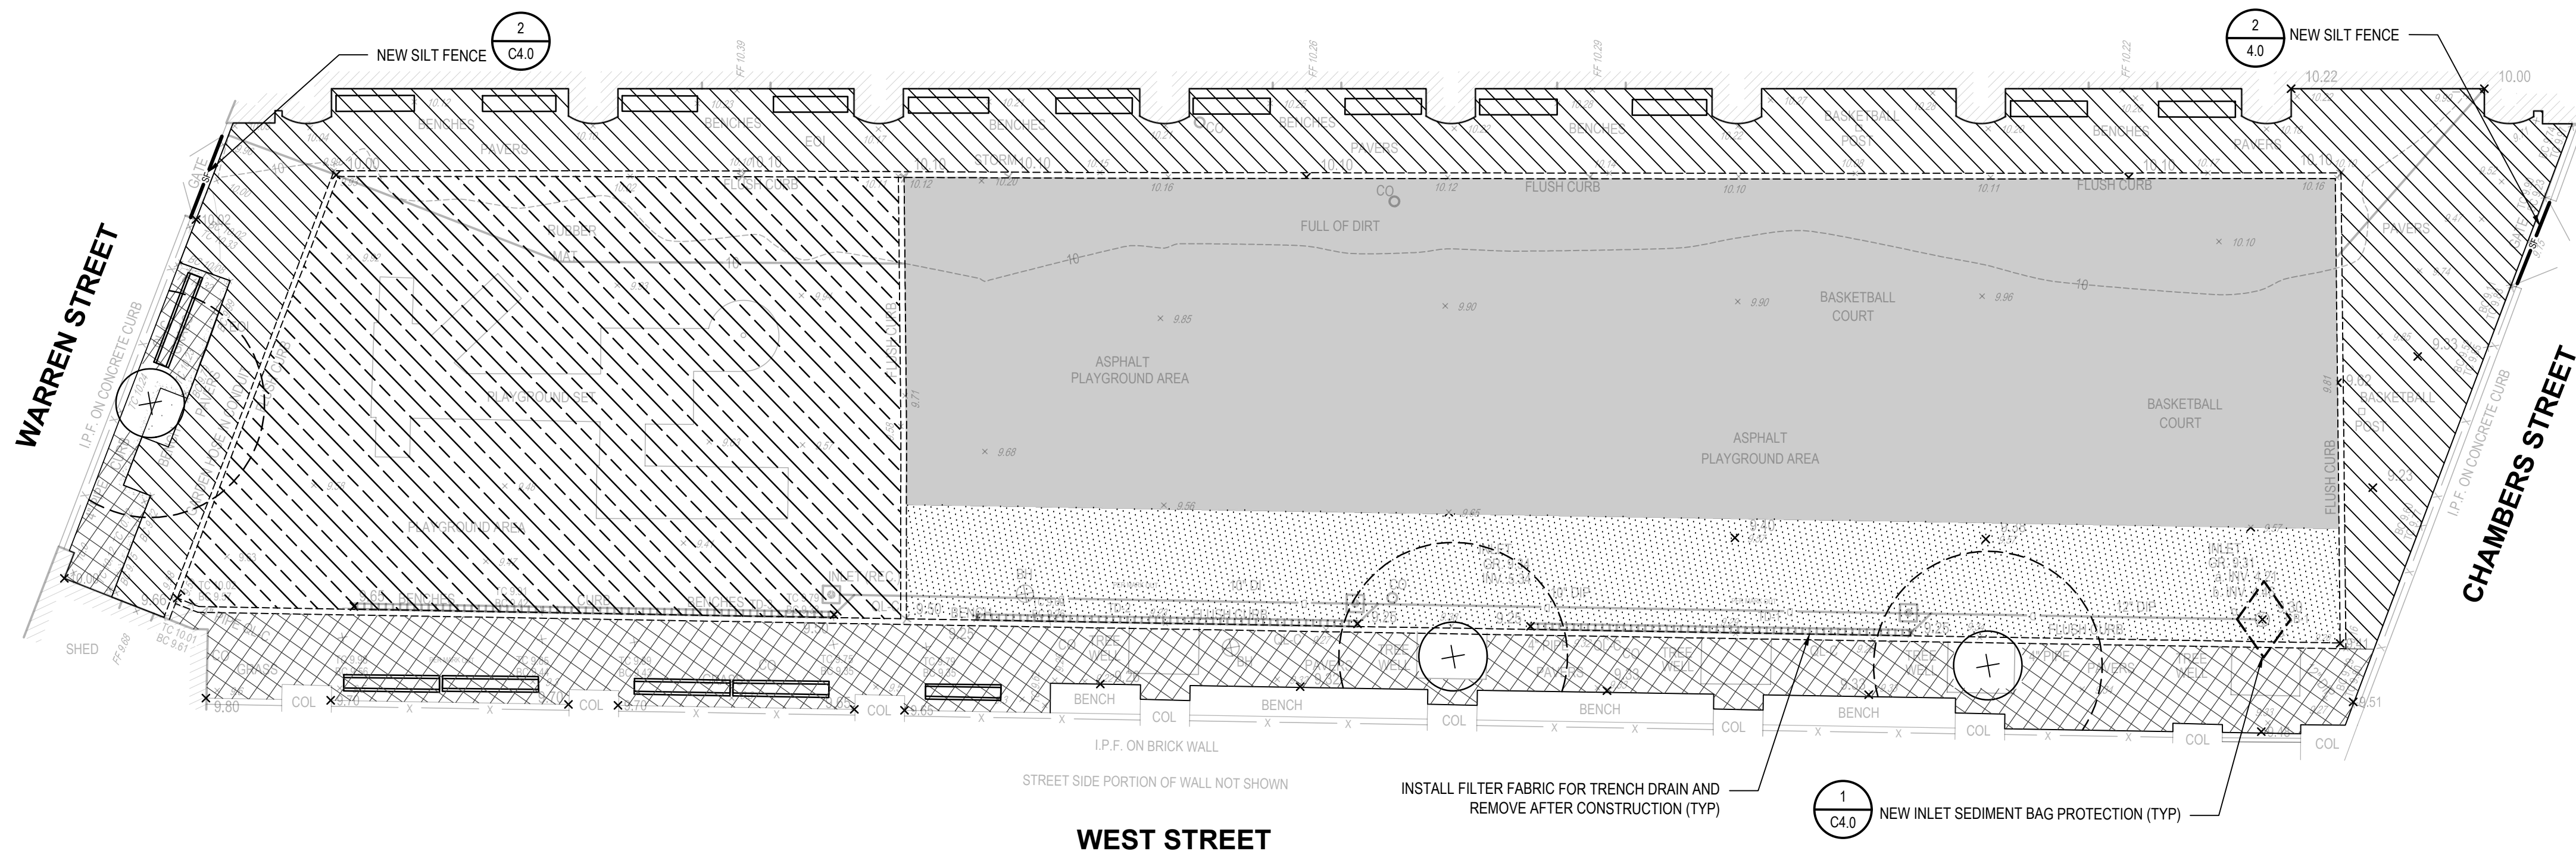

GRAPHIC SCALE

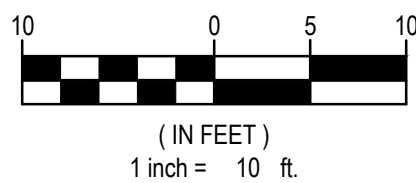


FILTER FABRIC PROPERTIES			
Mechanical Properties	Test Method	Units	MARV
Grab Tensile Strength	ASTM D 4532	lbs	365 x 200
Grab Tensile Elongation	ASTM D 4532	%	24 x 10
Puncture Strength	ASTM D 4533	lbs	50
Multi Ball Burst Strength	ASTM D 3786	psi	450
Trapezoid Tear Strength	ASTM D 5533	lbs	115 x 75
UV Resistance	ASTM D 4305	%	90
Apparent Opening Size	ASTM D 4751	US Std Sieve)	
Flow Rate	ASTM D 4461	gpm	140
Permittivity	ASTM D 4491	Sac ²	115

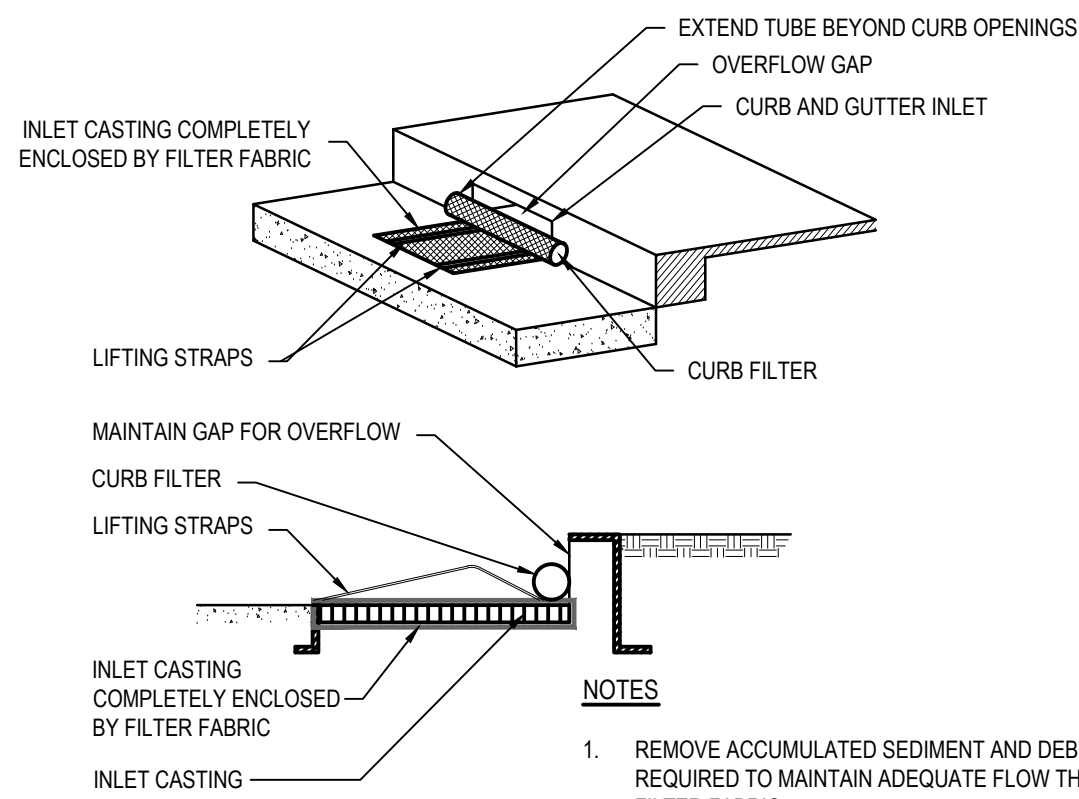


NOTES

1. REMOVE ACCUMULATED SEDIMENT AND DEBRIS AS REQUIRED TO MAINTAIN ADEQUATE FLOW THROUGH FILTER FABRIC.
2. REMOVE INLET PROTECTION UPON PERMANENT STABILIZATION OF CONSTRUCTION SITE.
3. OMIT CURB FILTER IN FLUSH GRATE CONDITIONS

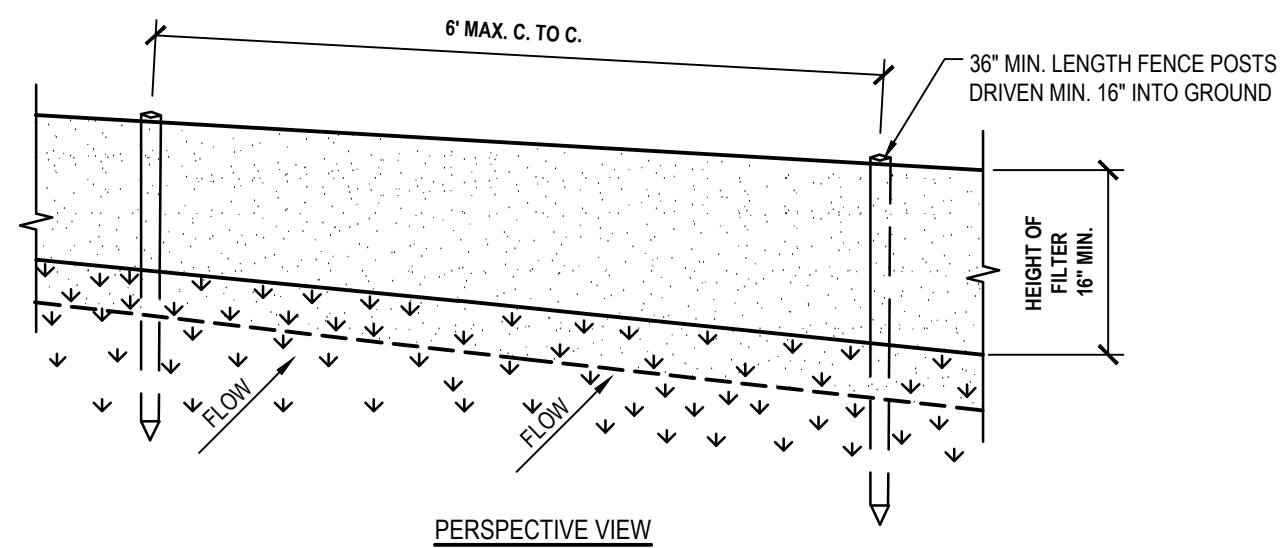

PERSPECTIVE VIEW

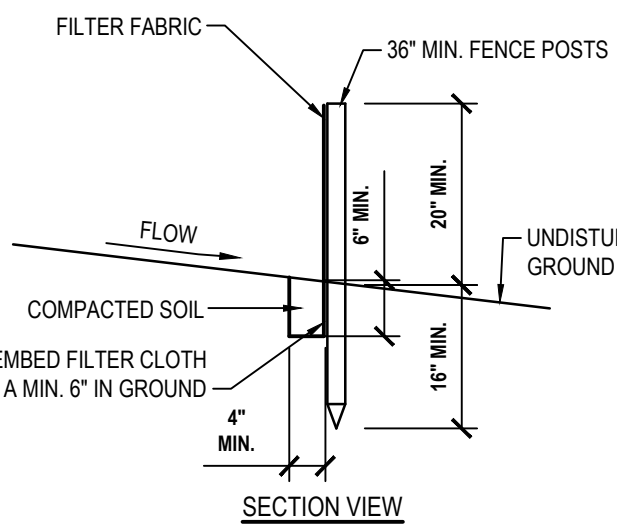


NOTES

1. POSTS SHALL BE 2" X 2" HARDWOOD OR APPROVED EQUIVALENT.
2. FILTER CLOTH TO BE TO FASTENED SECURELY TO POSTS AT TOP AND MID SECTION.
3. WHEN TWO SECTIONS OF FILTER CLOTH ADJOIN EACH OTHER THEY SHALL BE OVERLAPPED BY SIX INCHES AND FOLDED AND SECURE AT POST. FILTER CLOTH SHALL BE EITHER FILTER X, MIRAFI 100X, STABILINKA T140N, OR APPROVED EQUIVALENT.
4. MAINTENANCE SHALL BE PERFORMED AS NEEDED AND ACCUMULATED SEDIMENT REMOVED WHEN "BULGES" DEVELOP IN THE SILT FENCE.
5. REMOVE SILT FENCE UPON PERMANENT STABILIZATION OF UPLAND AREAS.

2 Silt Fence - Standard
NTS (312513.13NYDC1) - U

NTS

(312513.13NYDC1) - U



architects
+
engineers

**538 Broad Hollow Road, 4th Floor East
Melville, NY 11747
631.756.8000 • www.h2m.com**

CONSULTANTS:

[illegible]

*ALTERATION OF THIS DOCUMENT EXCEPT BY A LICENSED PROFESSIONAL IS ILLEGAL.

DESIGNED BY: DAD	DRAWN BY: MAM	CHECKED BY:	REVIEWED BY: G
PROJECT No.: BPCA1809	DATE: APRIL 2019	SCALE: AS SHOWN	

CLIENT

Battery Park City Authority

P.S. 89 PLAYGROUND IMPROVEMENTS

**201 WARREN STREET
NEW YORK, NY 10282**

CONTRACT

STATUS

100% SUBMISSION

SHEET TITLE

EROSION CONTROL PLAN

DRAWING No.

C4.0

SHEET No.
6
OF **8**

City of Brea, California
 Department of Public Works
 1000 Brea Blvd
 Brea, CA 92623
 Phone: (949) 851-2200
 Fax: (949) 851-2201
 Email: info@cityofbrea.org
 Website: www.cityofbrea.org
 Last Modified: Apr 19 2019 - 2:59pm
 Printed on: Apr 19 2019 - 3:33pm
 By: dfrake

CONSULTANTS:		

MARK	DATE	DESCRIPTION



"ALTERATION OF THIS DOCUMENT EXCEPT BY A LICENSED PROFESSIONAL IS ILLEGAL."			
DESIGNED BY: DAD	DRAWN BY: MAM	CHECKED BY:	REVIEWED BY:
PROJECT NO: BPCA1809	DATE: APRIL 2019	SCALE:	AS SHOWN

CLIENT

Battery Park City Authority

P.S. 89 PLAYGROUND IMPROVEMENTS


**201 WARREN STREET
NEW YORK, NY 10282**

CONTRACT	

STATUS	100% SUBMISSION
--------	------------------------


SHEET TITLE	SITE DETAILS
-------------	---------------------

DRAWING No.	C5.0	SHEET No. 7 OF 8
-------------	-------------	---

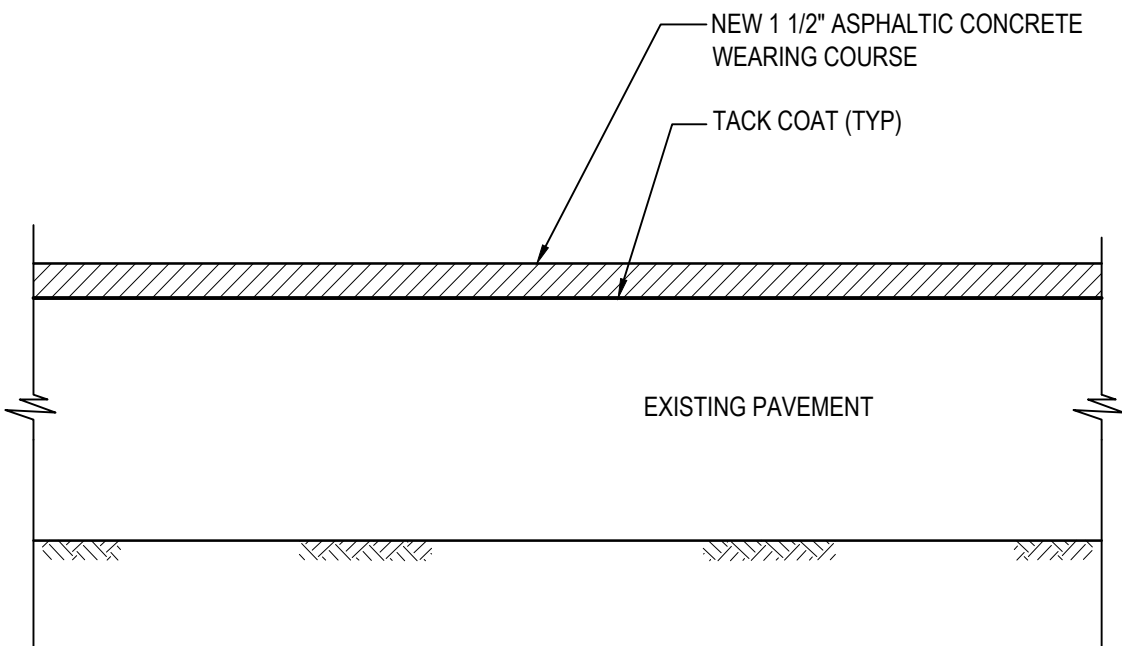

1 Asphalt Overlay

NTS

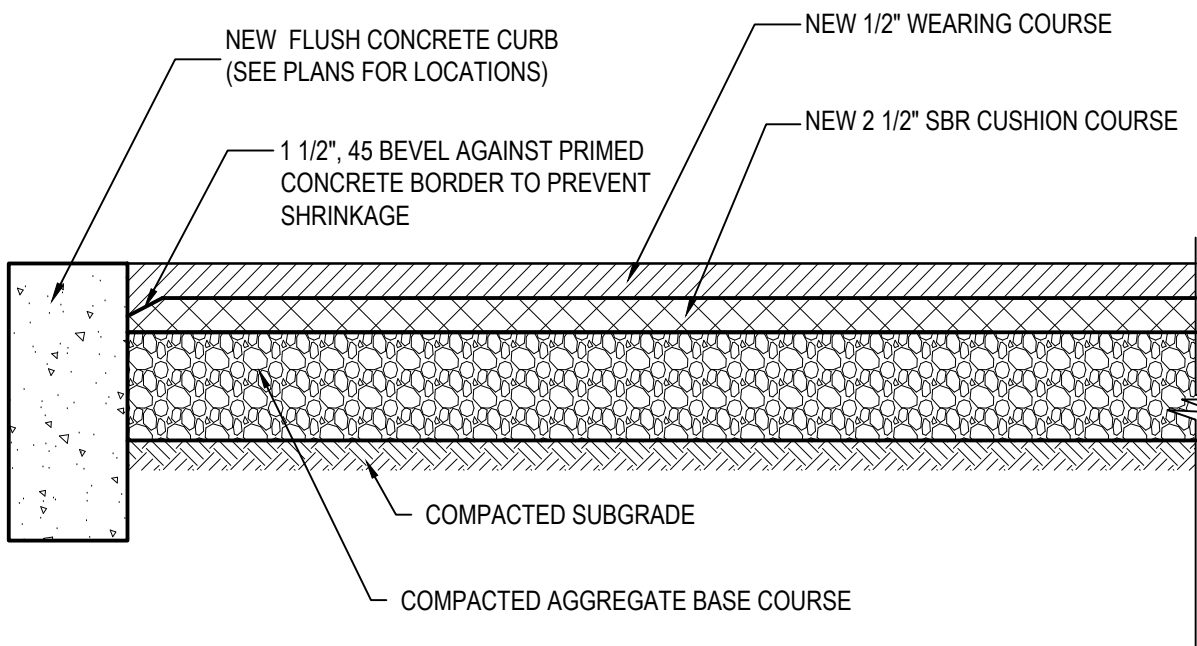


NOTES:

1. INSTALLATION TO BE COMPLETED IN ACCORDANCE WITH MANUFACTURERS SPECIFICATIONS.
2. COMPACT SUBGRADE TO 92% MAXIMUM DENSITY IN ACCORDANCE WITH ASTM D1557.

2 Pour in Place Safety Surface

NTS

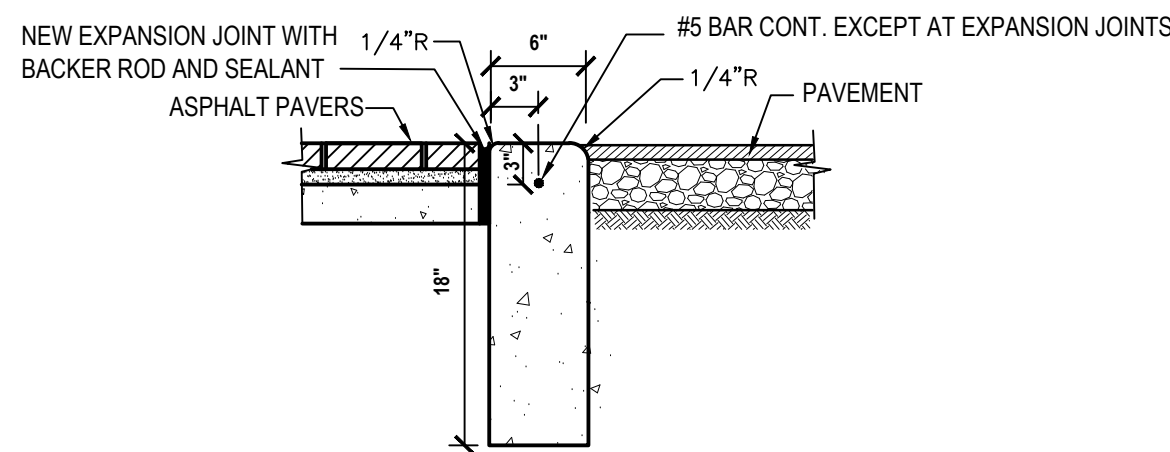


NOTES:

1. WOOD FLOAT AND BRUSH FINISH ON ALL SURFACES ABOVE GRADE.
2. AT ALL CURB ENDINGS, PROVIDE SMOOTH TRANSITION DOWN TO PAVED SURFACE.
3. PROVIDE 1/2" PREFORMED EXPANSION MATERIAL AT 20' ON CENTER AND AT ALL CORNERS. SET EXPANSION MATERIAL 1/2" BELOW EXPOSED SURFACES AND SEAL JOINT.
4. CONCRETE TO ACHIEVE 4000 PSI STRENGTH AT 28 DAYS.

5 Flush Concrete Curb

(321613.16 H2MX1) - U (MOD)

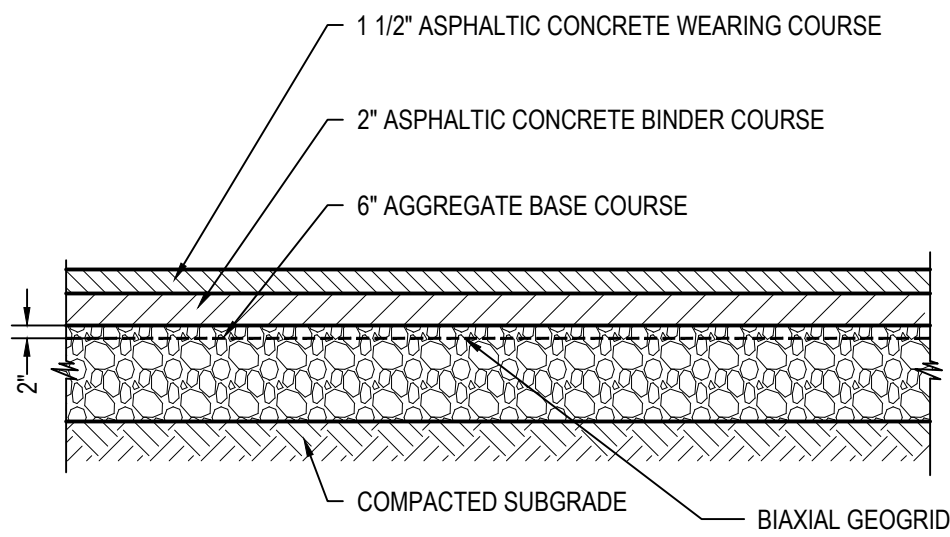


NOTE:

- COMPACT SUBGRADE TO 92% MAXIMUM DENSITY IN ACCORDANCE WITH ASTM D1557.

6 Asphalt Pavement - Standard Duty

(321216.13 H2MX1) - U

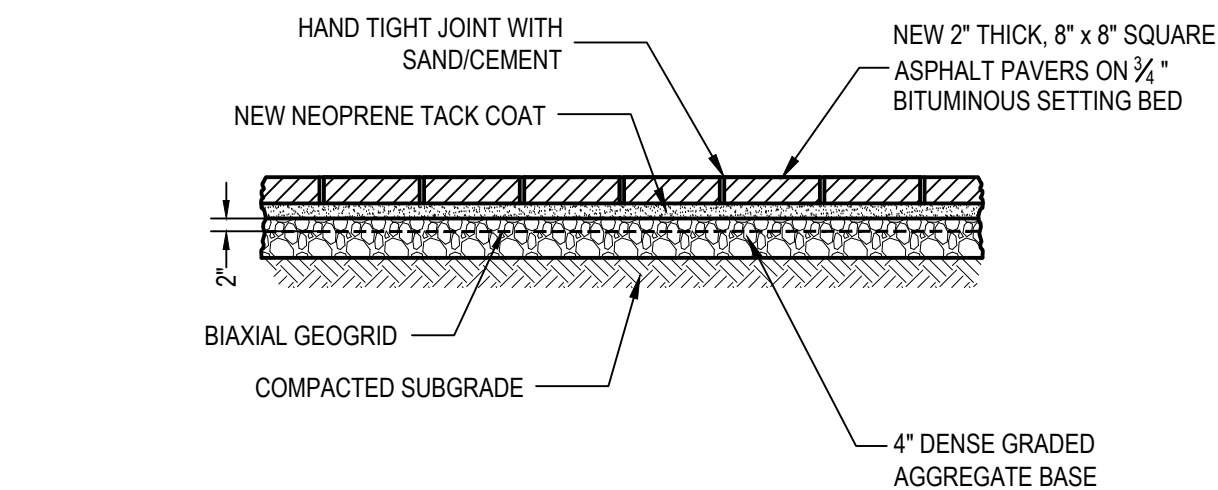


NOTES:


1. COMPACT SUBGRADE TO 92% MAXIMUM DENSITY IN ACCORDANCE WITH ASTM D1557.

3 Asphalt Pavers

NTS

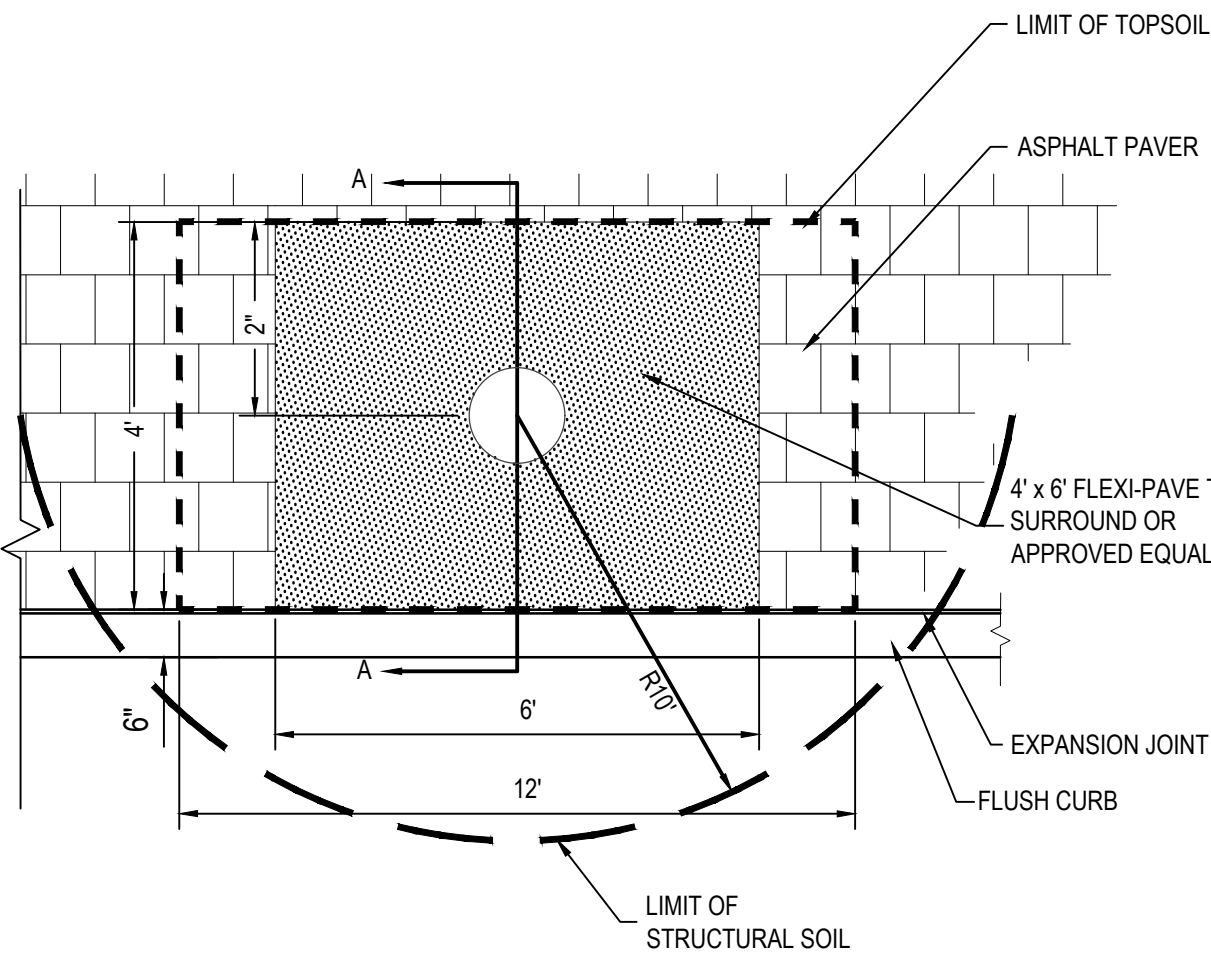


PLAN

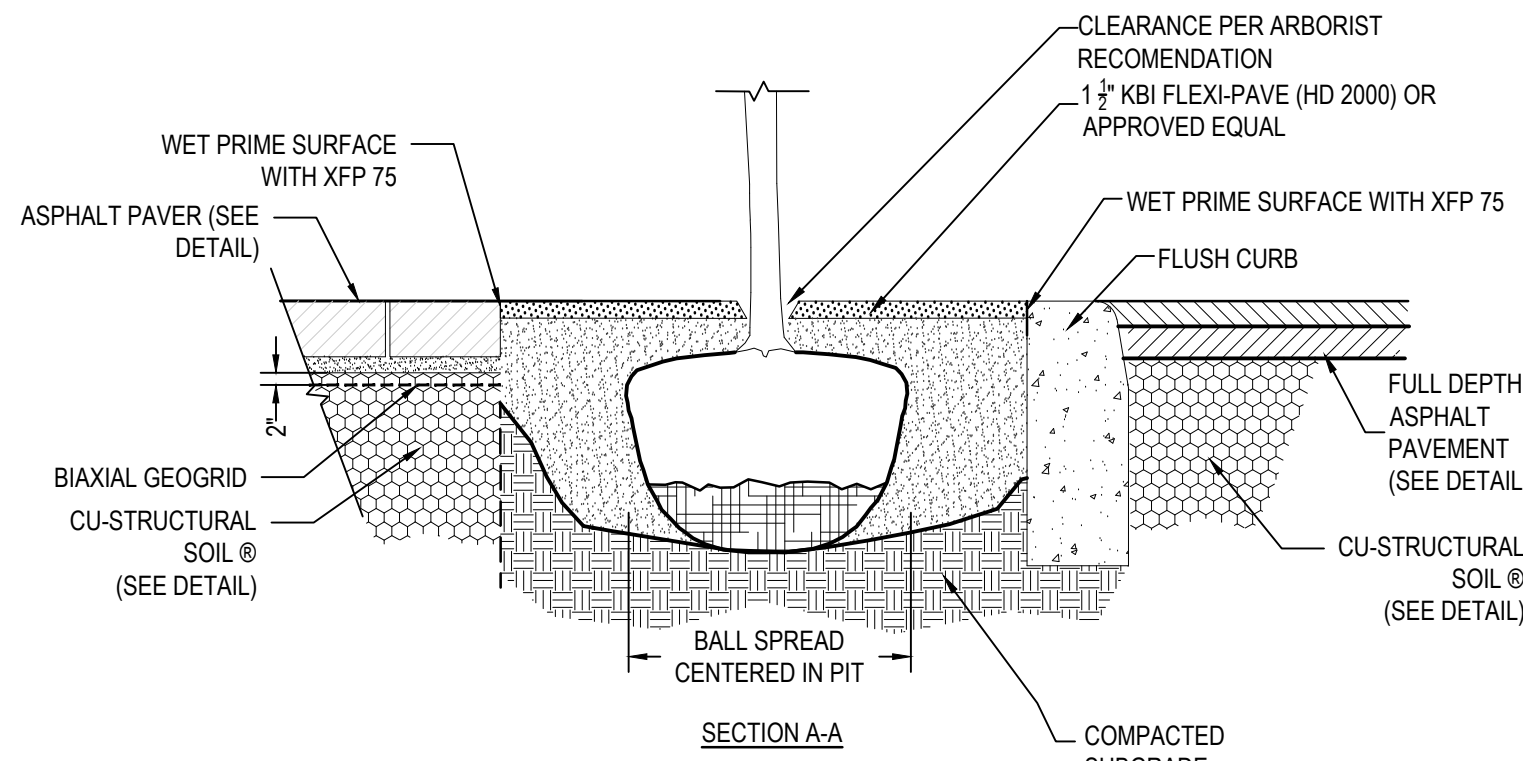

7 4' x 6' Tree Pit

NTS

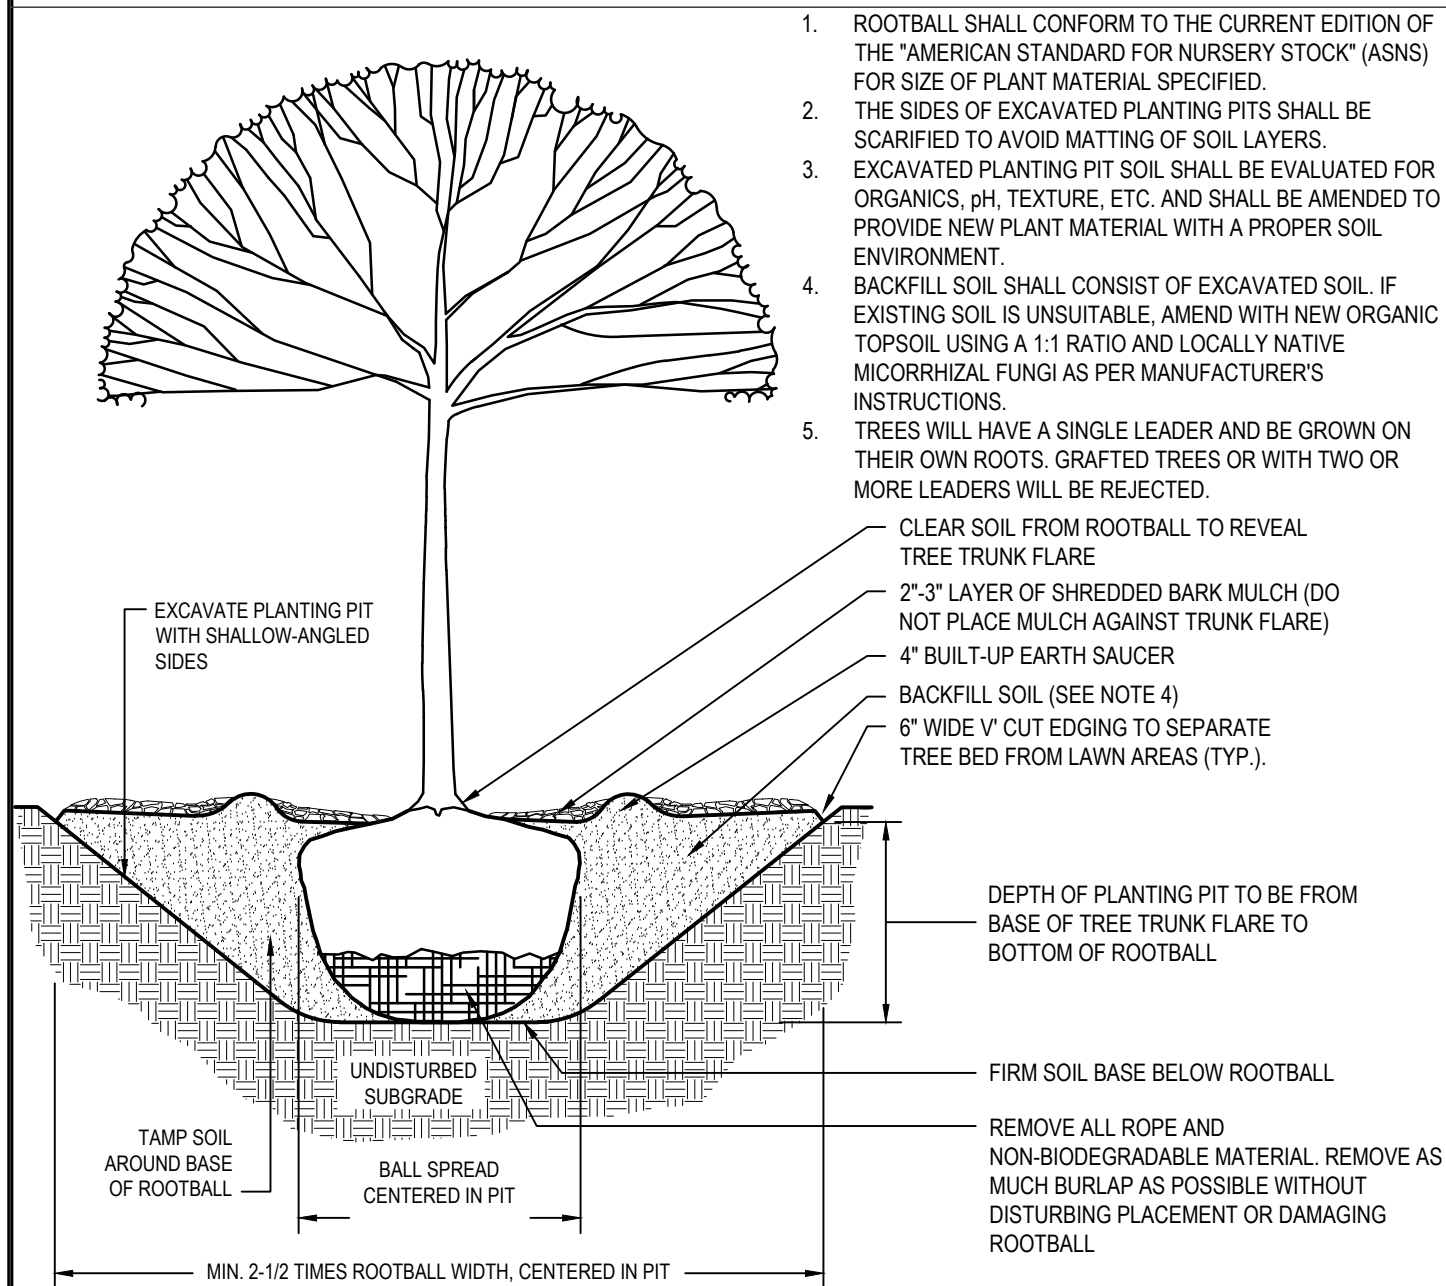

1. ROOTBALL SHALL CONFORM TO THE CURRENT EDITION OF THE "AMERICAN STANDARD FOR NURSERY STOCK" (ANS) FOR SIZE OF PLANT MATERIAL SPECIFIED.
2. THE SIDES OF EXCAVATED PLANTING PITS SHALL BE SCARIFIED TO AVOID MATTING OF SOIL LAYERS.
3. EXCAVATED PLANTING PIT SOIL SHALL BE EVALUATED FOR ORGANICS, pH, TEXTURE, ETC. AND SHALL BE AMENDED TO PROVIDE NEW PLANT MATERIAL WITH A PROPER SOIL ENVIRONMENT.
4. BACKFILL SOIL SHALL CONSIST OF EXCAVATED SOIL. IF EXISTING SOIL IS UNSUITABLE, AMEND WITH NEW ORGANIC TOPSOIL USING A 1:1 RATIO AND LOCALLY NATIVE MICORRHIZAL FUNGI AS PER MANUFACTURER'S INSTRUCTIONS.
5. TREES WILL HAVE A SINGLE LEADER AND BE GROWN ON THEIR OWN ROOTS. GRAFTED TREES OR WITH TWO OR MORE LEADERS WILL BE REJECTED.

1. CLEAR SOIL FROM ROOTBALL TO REVEAL TREE TRUNK FLARE
2. 2"-3" LAYER OF SHREDDED BARK MULCH (DO NOT PLACE MULCH AGAINST TRUNK FLARE)
3. 4" BUILT-UP EARTH SAUCER
4. BACKFILL SOIL (SEE NOTE 4)
5. 6" WIDE V CUT EDGING TO SEPARATE TREE BED FROM LAWN AREAS (TYP.).

DEPTH OF PLANTING PIT TO BE FROM BASE OF TREE TRUNK FLARE TO BOTTOM OF ROOTBALL


FIRM SOIL BASE BELOW ROOTBALL

REMOVE ALL ROPE AND NON-BIODEGRADABLE MATERIAL. REMOVE AS MUCH BURLAP AS POSSIBLE WITHOUT DISTURBING PLACEMENT OR DAMAGING ROOTBALL

8 Deciduous Tree Planting

NTS

(328343.00 H2M X1)

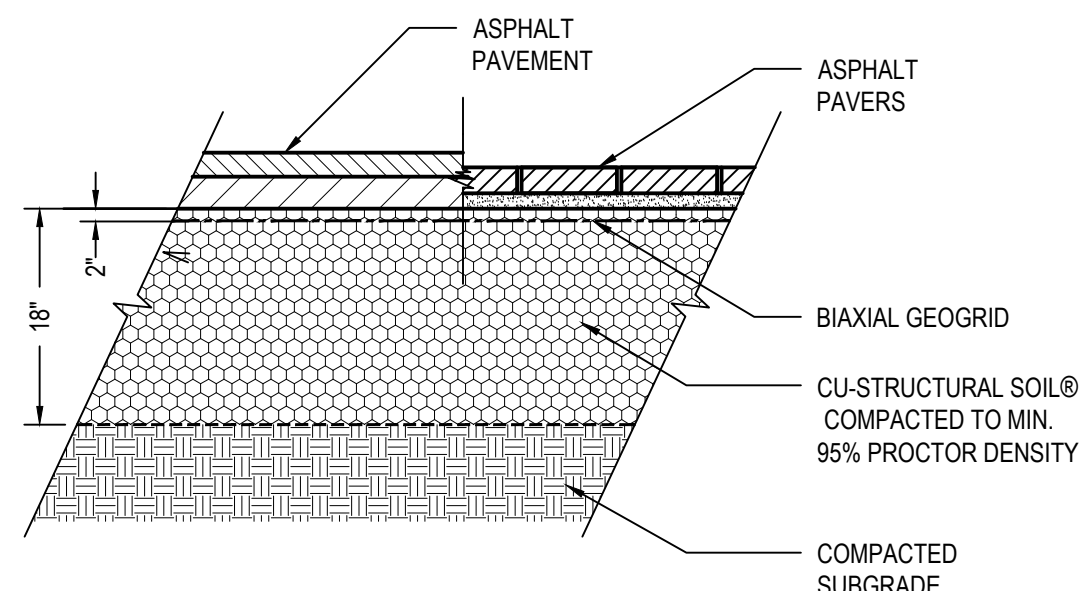


NOTE:

- COMPACT SUBGRADE TO 92% MAXIMUM DENSITY IN ACCORDANCE WITH ASTM D1557.

9 CU-Structural Soil® Below Pavement

NTS

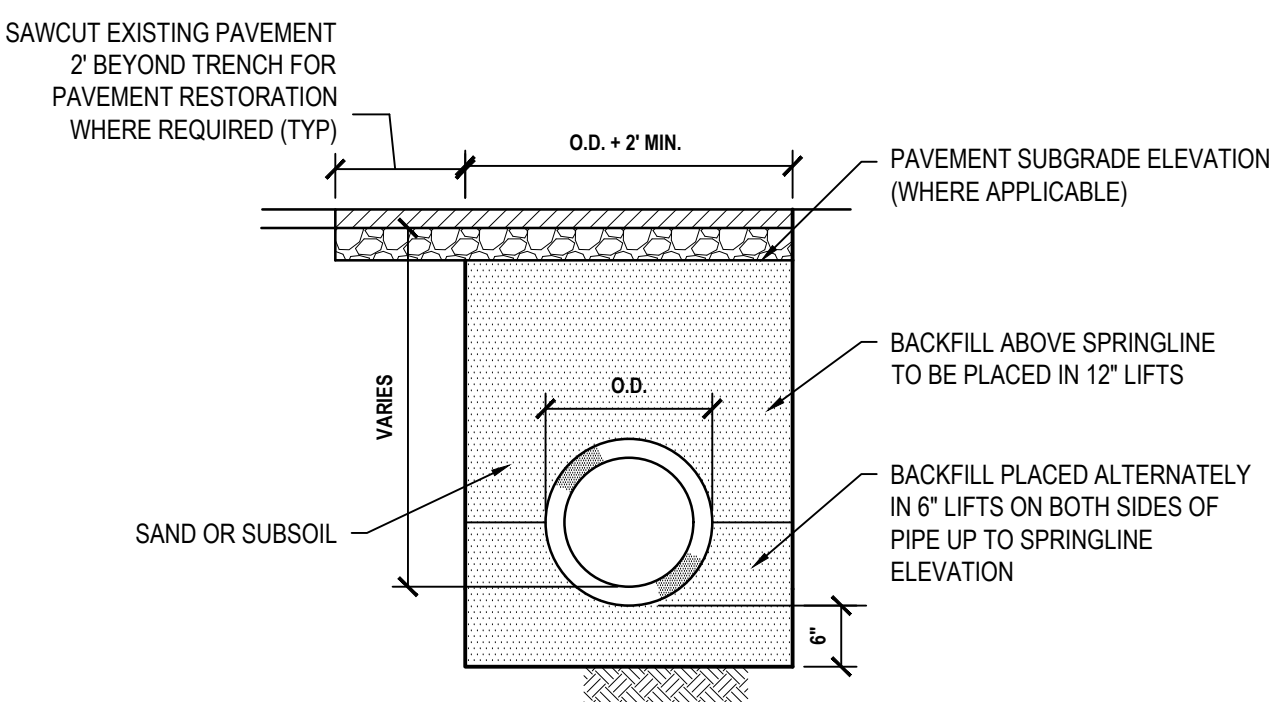

NOTES:

1. IF DEPTH OF TRENCH EXCEEDS 5', THE CONTRACTOR MUST PROVIDE SHEETING AND BRACING OR A SHEETING BOX IN ACCORDANCE WITH OSHA REGULATIONS. AS AN ALTERNATIVE, IF PERMITTED BY THE ENGINEER, THE TRENCH WALLS MAY BE CUT BACK TO A 1:1 SLOPE OR THE NATURAL ANGLE OF REPOSE FOR THE SOIL, WHICHEVER IS GREATER.
2. WITHIN 9" OF PAVEMENT SUBGRADE ELEVATION (WHERE APPLICABLE) COMPACT BACKFILL TO 92% MAXIMUM DENSITY IN ACCORDANCE WITH ASTM D1557. ALL OTHER BACKFILL MATERIAL TO BE COMPACTED TO 90% MAXIMUM DENSITY IN ACCORDANCE WITH ASTM D1557.

10 Pipe Trench

(312333.00 H2MX1) - U

⚠ WARNING

METAL PLAYING SURFACES CAN BECOME DANGEROUSLY HOT WHEN EXPOSED TO DIRECT SUNLIGHT. OWNERS/OPERATORS MUST WARN USERS THAT SERIOUS THERMAL BURNS MAY RESULT WHEN BARE SKIN COMES IN CONTACT WITH HOT METAL.

AS RECOMMENDED BY THE U.S. CONSUMER PRODUCT SAFETY COMMISSION, THE OWNER MUST PROMOTE AND PLACE BENEATH AND AROUND ALL PLAY APPARATUS A FORMING SURFACE MATERIAL THAT CONFORMS TO ASTM SPECIFICATION F1282 TO REDUCE THE RISK OF SERIOUS INJURY TO PLAYERS. UNDER NO CIRCUMSTANCES SHOULD PLAYGROUND EQUIPMENT BE PLACED IN SERVICE UPON HARD, UNYIELDING SURFACES SUCH AS CONCRETE, ASPHALT OR COMPACTED EARTH.

SIMILARLY, AN APPROPRIATELY WIDE AND UNOBSTRUCTED SAFETY PERIMETER, COVERED WITH FORTHGOING SURFACING MATERIAL MUST ALWAYS SURROUND BLACKSMITHING EQUIPMENT.

IMPORTANT INSTALLATION NOTES

POST W/CAP	=	PIECE MARK			
1	=	00-104	8	=	00-111
2	=	00-105	9	=	00-112
3	=	00-106	10	=	00-113
4	=	00-107	11	=	00-114
5	=	00-108	12	=	00-115
6	=	00-109	13	=	00-116
7	=	00-110	14	=	00-117

⑧ Foot height, (not including top cap) in feet, above finished grade.


All peak, deck, boom, and collar heights are in feet (unless noted otherwise) and dimensions from finished grade, allowing for 1'-5" (380mm) of safety surfacing (by others) to be added after assembly.

It is extremely important, when installing Pipeline play equipment, that all loading directions for beams, rails, and accessories, as indicated on this drawing, be followed.

Desk heights are to the top of the desk, while roll and accessory heights are to the center of the roller connecting the roll or accessory to the post. These connecting patterns have been developed to eliminate adjustment guesswork and must not be varied.


Dimensions on this elevation drawing take precedence over generic assembly drawings, if noted and/or directed.

Overall dimensions of equipment are outside to outside measurements and do not include the necessary additional barrier-free zone.

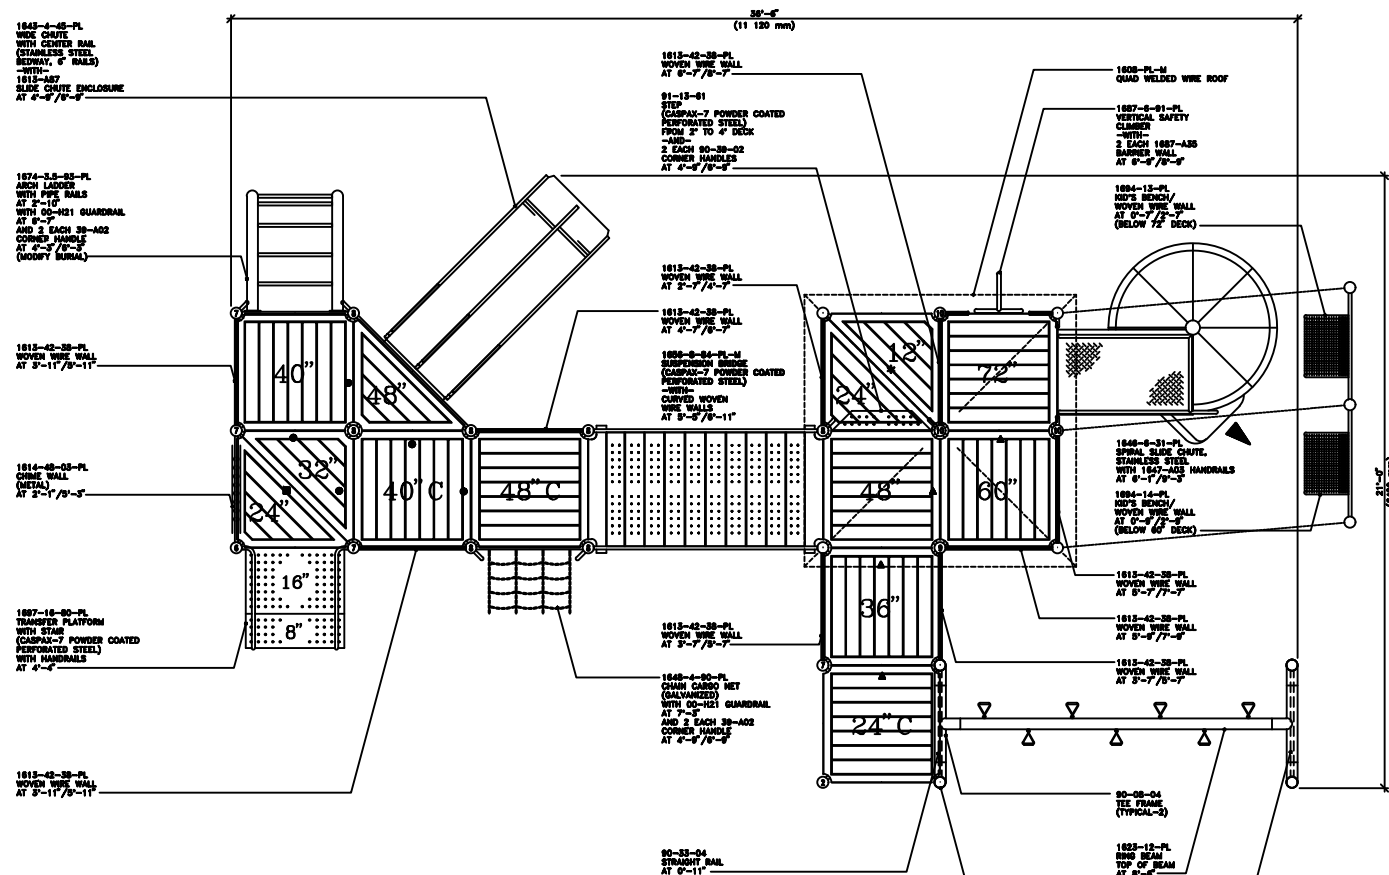

NOTE:

1. ALL DECKS SHALL BE RECYCLED PLASTIC WITH CASPAX-7 POWDER COATED METAL FRAMES.
2. * DESIGNATES MODEL NO. 91-12-08 DECK RISER.
3. SEE DRAWING E-91-12-82 FOR INSTALLATION INSTRUCTIONS.
3. DESIGNATES MODEL NO. 91-12-12 DECK RISER.
4. SEE DRAWING E-91-12-12 FOR INSTALLATION INSTRUCTIONS.
4. IN DESIGNATES MODEL NO. 91-12-48 DECK RISER.
5. SEE DRAWING E-91-12-48 FOR INSTALLATION INSTRUCTIONS.
5. * DESIGNATES MODEL NO. 91-12-82 DECK RISER.
5. SEE DRAWING E-91-12-82 FOR INSTALLATION INSTRUCTIONS.

Date <input type="text"/> Month <input type="text"/> Day <input type="text"/>		 COLUMBIA CASCADE COMPANY Division of Timberport®, Plyport®, Timberport®-2 and Outpost® Products.		The SPECIAL AREA DRAWING (ITEM 1) PO/NO 00 NEW YORK, NY BATTERY PARK CITY AUTHORITY	
60-00-00 ITEM NUMBER		102/10		Drawing by B-24003-C	
Date <input type="text"/> Month <input type="text"/> Day <input type="text"/> 1/2" = 1'-0" Scale 1/8" = 1'-0"		Date <input type="text"/> Month <input type="text"/> Day <input type="text"/> 102/10		Sheet 1 of 5	

SECTION - TABLE OF CONTENTS

TABLE OF CONTENTS

DIVISION 02 - EXISTING CONDITIONS

024119 SELECTIVE DEMOLITION

DIVISION 03 - CONCRETE

033000 CAST-IN-PLACE CONCRETE

DIVISION 09 - FINISHES

099113 EXTERIOR PAINTING

DIVISION 11 - EQUIPMENT

116813 PLAYGROUND EQUIPMENT

DIVISION 31 - EARTHWORK

312316 EXCAVATION

312316.13 TRENCHING

312323 FILL

DIVISION 32 - EXTERIOR IMPROVEMENTS

321123 AGGREGATE BASE COURSES

321216 ASPHALT PAVING

321423 ASPHALT UNIT PAVING

321723.13 PAINTED PAVEMENT MARKINGS

321816.13 PLAYGROUND PROTECTIVE SURFACING

329300 PLANTS

DIVISION 33 - UTILITIES

334211 STORMWATER GRAVITY PIPING

SECTION 024119 - SELECTIVE DEMOLITION

PART 1 - GENERAL

1.01 SUMMARY

- A. Section Includes:
 - 1. Demolition and removal of selected site elements.
 - 2. Salvage of existing items to be reused or recycled.

1.02 DEFINITIONS

- A. Remove: Detach items from existing construction and legally dispose of them off-site unless indicated to be removed and salvaged or removed and reinstalled.
- B. Remove and Reinstall: Detach items from existing construction, prepare for reuse, and reinstall where indicated.
- C. Existing to Remain: Existing items of construction that are not to be permanently removed and that are not otherwise indicated to be removed, removed and salvaged, or removed and reinstalled.

1.03 INFORMATIONAL SUBMITTALS

- A. Proposed Protection Measures: Submit report, including drawings, that indicates the measures proposed for protecting the public, pedestrian access and circulation areas and property , for environmental protection , for dust control and , for noise control. Indicate proposed locations and construction of barriers.
- B. Inventory: Submit a list of items to be removed, salvaged and delivered to Owner prior to start of demolition.

1.04 CLOSEOUT SUBMITTALS

- A. Inventory: Submit a list of items that have been removed and salvaged.

1.05 FIELD CONDITIONS

- A. Notify Architect of discrepancies between existing conditions and Drawings before proceeding with selective demolition.
- B. Storage or sale of removed items or materials on-site is not permitted.

PART 2 - PRODUCTS

2.01 PERFORMANCE REQUIREMENTS

- A. Regulatory Requirements: Comply with governing EPA notification regulations before beginning selective demolition. Comply with hauling and disposal regulations of authorities having jurisdiction.
- B. Standards: Comply with ANSI/ASSE A10.6 and NFPA 241.

SECTION 024119 - SELECTIVE DEMOLITION

PART 2 - EXECUTION

3.01 EXAMINATION

- A. Review record documents of existing construction provided by Owner. Owner does not guarantee that existing conditions are same as those indicated in record documents.
- B. Survey existing conditions and correlate with requirements indicated to determine extent of selective demolition required.
- C. When unanticipated mechanical, electrical, or structural elements that conflict with intended function or design are encountered, investigate and measure the nature and extent of conflict. Promptly submit a written report to Architect.
- D. Survey of Existing Conditions: Record existing conditions by use of preconstruction photographs .
 - 1. Inventory and record the condition of items to be removed and salvaged. Provide photographs of conditions that might be misconstrued as damage caused by salvage operations.
 - 2. Before selective demolition or removal of existing building elements that will be reproduced or duplicated in final Work, make permanent record of measurements, materials, and construction details required to make exact reproduction.

3.02 PREPARATION

- A. Site Access and Temporary Controls: Conduct selective demolition and debris-removal operations to ensure minimum interference with roads, streets, walks, walkways, and other adjacent occupied and used facilities.
- B. Temporary Facilities: Provide temporary barricades and other protection required to prevent injury to people and damage to adjacent buildings and facilities to remain.
 - 1. Provide protection to ensure safe passage of people around selective demolition area and to and from occupied portions of building. Maintain existing required widths of egress pathways throughout.

3.03 SELECTIVE DEMOLITION, GENERAL

- A. General: Demolish and remove existing construction only to the extent required by new construction and as indicated. Use methods required to complete the Work within limitations of governing regulations and as follows:
 - 1. Proceed with selective demolition systematically, from higher to lower level. Complete selective demolition operations above each floor or tier before disturbing supporting members on the next lower level.
 - 2. Neatly cut openings and holes plumb, square, and true to dimensions required. Use cutting methods least likely to damage construction to remain or adjoining construction. Use hand tools or small power tools designed for sawing or grinding, not hammering and chopping, to minimize disturbance of adjacent surfaces. Temporarily cover openings to remain.
 - 3. Remove decayed, vermin-infested, or otherwise dangerous or unsuitable materials and promptly dispose of off-site.
 - 4. Dispose of demolished items and materials promptly.
- B. Removed and Salvaged Items:

SECTION 024119 - SELECTIVE DEMOLITION

1. Protect items from damage during transport and storage.
- C. Existing Items to Remain: Protect construction indicated to remain against damage and soiling during selective demolition. When permitted by Architect, items may be removed to a suitable, protected storage location during selective demolition and cleaned and reinstalled in their original locations after selective demolition operations are complete.

3.04 SELECTIVE DEMOLITION PROCEDURES FOR SPECIFIC MATERIALS

- A. Concrete: Demolish in small sections. Using power-driven saw, cut concrete to a depth of at least 1 inch (19 mm) at junctures with construction to remain. Dislodge concrete from reinforcement at perimeter of areas being demolished, cut reinforcement, and then remove remainder of concrete. Neatly trim openings to dimensions indicated.
- B. Concrete Slabs-on-Grade: Saw-cut perimeter of area to be demolished, then break up and remove.

3.05 DISPOSAL OF DEMOLISHED MATERIALS

- A. General: Except for items or materials indicated to be recycled, reused, salvaged, reinstalled, or otherwise indicated to remain Owner's property, remove demolished materials from Project site and legally dispose of them in an EPA-approved landfill.
 1. Do not allow demolished materials to accumulate on-site.
 2. Remove and transport debris in a manner that will prevent spillage on adjacent surfaces and areas.
- B. Burning: Do not burn demolished materials.
- C. Disposal: Transport demolished materials off Owner's property and legally dispose of them.

3.06 CLEANING

- A. Clean adjacent structures and improvements of dust, dirt, and debris caused by selective demolition operations. Return adjacent areas to condition existing before selective demolition operations began.

3.07 SELECTIVE DEMOLITION SCHEDULE

- A. Remove, store, relocate, salvage and protect the following materials and equipment:
 1. Existing Items to Be Removed, relocated and/or Salvaged: Items required to be removed, relocated salvaged and/or stored to complete the work as indicated or called for in these construction documents.
- B. Existing Items to Remain: to complete and conform to the work of the project shall be as indicated on the contract drawings and items listed in the technical specification sections..

END OF SECTION

SECTION 033000 - CAST-IN-PLACE CONCRETE

PART 1 GENERAL

1.01 SECTION INCLUDES

- A. Concrete formwork.
- B. Concrete reinforcement.
- C. Joint devices associated with concrete work.
- D. Miscellaneous concrete elements, including equipment pads, equipment pits, light pole bases, flagpole bases, thrust blocks, and manholes.
- E. Concrete curing.

1.02 REFERENCE STANDARDS

- A. ACI 211.1 - Standard Practice for Selecting Proportions for Normal, Heavyweight, and Mass Concrete; 1991 (Reapproved 2009).
- B. ACI 301 - Specifications for Structural Concrete; 2010 (Errata 2012).
- C. ACI 304R - Guide for Measuring, Mixing, Transporting, and Placing Concrete; 2000.
- D. ACI 305R - Hot Weather Concreting; 2010.
- E. ACI 308R - Guide to Curing Concrete; 2001 (Reapproved 2008).
- F. ACI 318 - Building Code Requirements for Structural Concrete and Commentary; 2011.
- G. ASTM A615/A615M - Standard Specification for Deformed and Plain Carbon Steel Bars for Concrete Reinforcement; 2015.
- H. ASTM C1602/C1602M - Standard Specification for Mixing Water Used in the Production of Hydraulic Cement Concrete; 2012.
- I. ASTM C33/C33M - Standard Specification for Concrete Aggregates; 2013.
- J. ASTM C39/C39M - Standard Test Method for Compressive Strength of Cylindrical Concrete Specimens; 2015a.
- K. ASTM C94/C94M - Standard Specification for Ready-Mixed Concrete; 2015.
- L. ASTM C143/C143M - Standard Test Method for Slump of Hydraulic-Cement Concrete; 2012.
- M. ASTM C150/C150M - Standard Specification for Portland Cement; 2015.
- N. ASTM C173/C173M - Standard Test Method for Air Content of Freshly Mixed Concrete by the Volumetric Method; 2014.
- O. ASTM C260/C260M - Standard Specification for Air-Entraining Admixtures for Concrete; 2010a.
- P. ASTM C309 - Standard Specification for Liquid Membrane-Forming Compounds for Curing Concrete; 2011.

SECTION 033000 - CAST-IN-PLACE CONCRETE

- Q. ASTM C494/C494M - Standard Specification for Chemical Admixtures for Concrete; 2013.
- R. ICRI 310.2R - Selecting and Specifying Concrete Surface Preparation for Sealers, Coatings, Polymer Overlays, and Concrete Repair; 2013.

1.03 SUBMITTALS

- A. Product Data: Submit manufacturers' data on manufactured products showing compliance with specified requirements and installation instructions.
 - 1. For curing compounds, provide data on method of removal in the event of incompatibility with floor covering adhesives.
- B. Mix Design: Submit proposed concrete mix design.
- C. Test Reports: Submit report for each test or series of tests specified.

1.04 QUALITY ASSURANCE

- A. Perform work of this section in accordance with ACI 301 and ACI 318.
- B. Follow recommendations of ACI 305R when concreting during hot weather.

PART 2 PRODUCTS

2.01 FORMWORK

- A. Form Materials: Contractor's choice of standard products with sufficient strength to withstand hydrostatic head without distortion in excess of permitted tolerances.
 - 1. Form Facing for Exposed Finish Concrete: Steel.
 - 2. Form Coating: Release agent that will not adversely affect concrete or interfere with application of coatings.
 - 3. Form Ties: Cone snap type that will leave no metal within 1-1/2 inches of concrete surface.

2.02 REINFORCEMENT MATERIALS

- A. Reinforcing Steel: ASTM A615/A615M, Grade 60 (60,000 psi).
 - 1. Finish: Unfinished, unless otherwise indicated.

2.03 CONCRETE MATERIALS

- A. Cement: ASTM C150/C150M, Type I - Normal Portland type.
 - 1. Acquire cement for entire project from same source.
- B. Fine and Coarse Aggregates: ASTM C33/C33M.
- C. Water: ASTM C1602/C1602M; clean, potable, and not detrimental to concrete.

2.04 ADMIXTURES

- A. Chemical Admixture:

SECTION 033000 - CAST-IN-PLACE CONCRETE

- B. Do not use chemicals that will result in soluble chloride ions in excess of 0.1 percent by weight of cement.
- C. Air Entrainment Admixture: ASTM C260/C260M.

2.05 BONDING AND JOINTING PRODUCTS

2.06 CURING MATERIALS

- A. Curing and Sealing Compound, Low Gloss: Liquid, membrane-forming, clear, non-yellowing acrylic; complying with ASTM C1315 Type 1 Class A.

2.07 CONCRETE MIX DESIGN

- A. Admixtures: Add acceptable admixtures as recommended in ACI 211.1 and at rates recommended or required by manufacturer.
- B. Normal Weight Concrete:
 - 1. Compressive Strength, when tested in accordance with ASTM C39/C39M at 28 days: 4,000 pounds per square inch.
 - 2. Water-Cement Ratio: Maximum 40 percent by weight.
 - 3. Total Air Content: 6 percent, determined in accordance with ASTM C173/C173M.
 - 4. Maximum Slump: 2.5-3.5 inches.
 - 5. Maximum Aggregate Size: 5/8 inch.

2.08 MIXING

- A. Adding Water: If concrete arrives on-site with slump less than suitable for placement, do not add water that exceeds the maximum water-cement ratio or exceeds the maximum permissible slump.

PART 3 EXECUTION

3.01 EXAMINATION

- A. Verify lines, levels, and dimensions before proceeding with work of this section.

3.02 PREPARATION

- A. Formwork: Comply with requirements of ACI 301. Design and fabricate forms to support all applied loads until concrete is cured, and for easy removal without damage to concrete.
- B. Verify that forms are clean and free of rust before applying release agent.
- C. Coordinate placement of embedded items with erection of concrete formwork and placement of form accessories.
- D. Prepare existing concrete surfaces to be repaired according to ICRI 310.2R, ____.
- E. Where new concrete is to be bonded to previously placed concrete, prepare existing surface by cleaning and applying bonding agent in accordance with bonding agent manufacturer's instructions.

SECTION 033000 - CAST-IN-PLACE CONCRETE

- F. In locations where new concrete is doweled to existing work, drill holes in existing concrete, insert steel dowels and pack solid with non-shrink grout.

3.03 INSTALLING REINFORCEMENT AND OTHER EMBEDDED ITEMS

- A. Comply with requirements of ACI 301. Clean reinforcement of loose rust and mill scale, and accurately position, support, and secure in place to achieve not less than minimum concrete coverage required for protection.
- B. Verify that anchors, seats, plates, reinforcement and other items to be cast into concrete are accurately placed, positioned securely, and will not interfere with concrete placement.

3.04 PLACING CONCRETE

- A. Place concrete in accordance with ACI 304R.
- B. Notify Architect/Engineer not less than 24 hours prior to commencement of placement operations.
- C. Ensure reinforcement, inserts, waterstops, embedded parts, and formed construction joint devices will not be disturbed during concrete placement.
- D. Place concrete continuously without construction (cold) joints wherever possible; where construction joints are necessary, before next placement prepare joint surface by removing laitance and exposing the sand and sound surface mortar, by sandblasting or high-pressure water jetting.

3.05 CONCRETE FINISHING

- A. Repair surface defects, including tie holes, immediately after removing formwork.

3.06 CURING AND PROTECTION

- A. Comply with requirements of ACI 308R. Immediately after placement, protect concrete from premature drying, excessively hot or cold temperatures, and mechanical injury.
- B. Maintain concrete with minimal moisture loss at relatively constant temperature for period necessary for hydration of cement and hardening of concrete.

3.07 FIELD QUALITY CONTROL

- A. Provide free access to concrete operations at project site and cooperate with appointed firm.
- B. Submit proposed mix design of each class of concrete to inspection and testing firm for review prior to commencement of concrete operations.
- C. Compressive Strength Tests: ASTM C39/C39M, for each test, mold and cure 6 concrete test cylinders. Obtain test samples for every 50 cubic yards or less of concrete placed.
- D. Perform one slump test for each set of test cylinders taken, following procedures of ASTM C143/C143M.
- E. Cure cylinders on site under same conditions.

SECTION 033000 - CAST-IN-PLACE CONCRETE

3.08 DEFECTIVE CONCRETE

- A. Defective Concrete: Concrete not complying with required lines, details, dimensions, tolerances or specified requirements.

3.09 PROTECTION

- A. Do not permit traffic over unprotected concrete floor surface until fully cured.

END OF SECTION

SECTION 099113 - EXTERIOR PAINTING

PART 1 GENERAL

1.01 SECTION INCLUDES

- A. Surface preparation.
- B. Field application of paints, stains, and varnishes.
- C. Do Not Paint or Finish the Following Items:
 - 1. Items factory-finished unless otherwise indicated; materials and products having factory-applied primers are not considered factory finished.
 - 2. Items indicated to receive other finishes.
 - 3. Items indicated to remain unfinished.
 - 4. Fire rating labels, equipment serial number and capacity labels, and operating parts of equipment.
 - 5. Brick, glass unit masonry, architectural concrete, cast stone, integrally colored plaster and stucco.
 - 6. Glass.
 - 7. Concealed pipes, ducts, and conduits.

1.02 REFERENCE STANDARDS

- A. MPI (APSM) - Master Painters Institute Architectural Painting Specification Manual; Current Edition, www.paintinfo.com.
- B. SSPC-SP 1 - Solvent Cleaning; 2015.
- C. SSPC-SP 2 - Hand Tool Cleaning; 1982 (Ed. 2004).
- D. SSPC-SP 3 - Power Tool Cleaning; 1982 (Ed. 2004).
- E. SSPC-SP 6 - Commercial Blast Cleaning; 2007.

1.03 SUBMITTALS

- A. Product Data: Provide complete list of products to be used, with the following information for each:
 - 1. Manufacturer's name, product name and/or catalog number, and general product category (e.g. "alkyd enamel").
 - 2. MPI product number (e.g. MPI #47).
 - 3. Cross-reference to specified paint system(s) product is to be used in; include description of each system.
 - 4. Manufacturer's installation instructions.
 - 5. If proposal of substitutions is allowed under submittal procedures, explanation of substitutions proposed.

PART 2 PRODUCTS

2.01 MANUFACTURERS

- A. Provide paints and finishes used in any individual system from the same manufacturer; no exceptions.

SECTION 099113 - EXTERIOR PAINTING

2.02 PAINTS AND FINISHES - GENERAL

- A. Paints and Finishes: Ready mixed, unless required to be a field-catalyzed paint.
 - 1. Provide paints and finishes of a soft paste consistency, capable of being readily and uniformly dispersed to a homogeneous coating, with good flow and brushing properties, and capable of drying or curing free of streaks or sags.
 - 2. Provide materials that are compatible with one another and the substrates indicated under conditions of service and application, as demonstrated by manufacturer based on testing and field experience.
 - 3. For opaque finishes, tint each coat including primer coat and intermediate coats, one-half shade lighter than succeeding coat, with final finish coat as base color.
 - 4. Supply each paint material in quantity required to complete entire project's work from a single production run.
 - 5. Do not reduce, thin, or dilute paint or finishes or add materials unless such procedure is specifically described in manufacturer's product instructions.

2.03 PAINT SYSTEMS - EXTERIOR

- A. Paint E-OP - Exterior Surfaces to be Painted, Unless Otherwise Indicated: Including concrete, concrete masonry units, brick, fiber cement siding, primed wood, and primed metal.
 - 1. Two top coats and one coat primer.

PART 3 EXECUTION

3.01 EXAMINATION

- A. Do not begin application of paints and finishes until substrates have been properly prepared.
- B. Verify that surfaces are ready to receive work as instructed by the product manufacturer.
- C. Examine surfaces scheduled to be finished prior to commencement of work. Report any condition that may potentially effect proper application.
- D. Test shop-applied primer for compatibility with subsequent cover materials.

3.02 PREPARATION

- A. Clean surfaces thoroughly and correct defects prior to application.
- B. Prepare surfaces using the methods recommended by the manufacturer for achieving the best result for the substrate under the project conditions.
- C. Remove or mask surface appurtenances, including electrical plates, hardware, light fixture trim, escutcheons, and fittings, prior to preparing surfaces for finishing.
- D. Seal surfaces that might cause bleed through or staining of topcoat.
- E. Remove mildew from impervious surfaces by scrubbing with solution of tetra-sodium phosphate and bleach. Rinse with clean water and allow surface to dry.
- F. Galvanized Surfaces:
 - 1. Remove surface contamination and oils and wash with solvent according to SSPC-SP 1.
 - 2. Prepare surface according to SSPC-SP 2.

SECTION 099113 - EXTERIOR PAINTING

G. Ferrous Metal:

1. Solvent clean according to SSPC-SP 1.
2. Remove rust, loose mill scale, and other foreign substances using methods recommended in writing by paint manufacturer and blast cleaning according to SSPC-SP 6 "Commercial Blast Cleaning". Protect from corrosion until coated.

3.03 APPLICATION

- A. Apply products in accordance with manufacturer's written instructions and recommendations in "MPI Architectural Painting Specification Manual".
- B. Do not apply finishes to surfaces that are not dry. Allow applied coats to dry before next coat is applied.
- C. Apply each coat to uniform appearance.
- D. Dark Colors and Deep Clear Colors: Regardless of number of coats specified, apply additional coats until complete hide is achieved.
- E. Sand wood and metal surfaces lightly between coats to achieve required finish.
- F. Vacuum clean surfaces of loose particles. Use tack cloth to remove dust and particles just prior to applying next coat.

3.04 CLEANING

- A. Collect waste material that could constitute a fire hazard, place in closed metal containers, and remove daily from site.

3.05 PROTECTION

- A. Protect finishes until completion of project.
- B. Touch-up damaged finishes after Substantial Completion.

3.06 COLOR SCHEDULE

- A. Color to match existing.

END OF SECTION

SECTION 116813 - PLAYGROUND EQUIPMENT

PART 1 GENERAL

1.01 SECTION INCLUDES

- A. Concrete footings for playground equipment.
- B. Playground equipment.
- C. Location of each item of playground equipment is indicated on drawings.

1.02 RELATED REQUIREMENTS

- A. Section 033000 - Cast-in-Place Concrete: Footings for playground equipment.
- B. Section 321816.13 - Playground Protective Surfacing: Protective surfacing in playground area.

1.03 DEFINITIONS

- A. Play Event: A piece of playground equipment that supports one or more play activities.
- B. Use Zone: Area under and around a play event within which the ground surfacing must meet fall impact attenuation requirements of ASTM F1292 when tested at the fall height specified for the play event.
- C. Fall Height: Vertical distance between the finished elevation of the designated play surface and the finished elevation of the protective surfacing beneath it, as defined in ASTM F1487.
- D. Protective Surfacing: Resilient ground surfacing, specified in Section 32 1816.13. The characteristics of the protective surfacing are based on the fall height of the playground equipment. Changes in either the surfacing or the fall height, particularly reducing the resilience of the protective surfacing or increasing the fall height, will reduce safety-related performance.
- E. Subgrade: Surface of the ground on which the protective surfacing is installed; the subbase for the protective surfacing is installed over the subgrade.

1.04 REFERENCE STANDARDS

- A. ASTM C94/C94M - Standard Specification for Ready-Mixed Concrete; 2015.
- B. ASTM F1292 - Standard Specification for Impact Attenuation of Surfacing Materials Within the Use Zone of Playground Equipment; 2017.
- C. ASTM F1487 - Standard Consumer Safety Performance Specification for Playground Equipment for Public Use; 2017.
- D. CPSC Pub. No. 325 - Public Playground Safety Handbook; 2010.

1.05 SUBMITTALS

- A. Proposals for Substitutions: Substitutions that will increase fall height, platform height, or maximum equipment height will not be considered; submit shop drawings with proposed modifications clearly identified and sufficient information to determine compliance with specified criteria.

SECTION 116813 - PLAYGROUND EQUIPMENT

- B. Product Data: For manufactured equipment, provide manufacturer's product data showing materials of construction, compliance with specified standards, installation procedures, safety limitations, and the number of users permitted.
- C. Shop Drawings: Detailed scale drawings showing play event layout, Use Zone perimeters, and fall height for each play event.

1.06 QUALITY ASSURANCE

- A. Maintain one copy of the latest edition of ASTM F1487 and CPSC Pub. No. 325 at project site.

1.07 DELIVERY, STORAGE, AND HANDLING

- A. Deliver, handle, and store equipment to project site in accordance with manufacturer's recommendations.
- B. Store materials in a dry, covered area, elevated above grade.

PART 2 PRODUCTS

2.01 MANUFACTURERS

- A. Playground Equipment:
 - 1. PipeLine playground Structure similar to drawing No. E-35033-G as manufactured by Columbia Cascade Company, 1300 SW Sixth Avenue, Suite 310, Portland, OR 97201-3464 U.S.A.

2.02 PLAYGROUND EQUIPMENT - GENERAL

- A. Design Assumptions: Because the safety of the playground depends on strict compliance with design criteria, this information is provided for Contractor's information.
 - 1. If deviations from specified dimensions, especially fall heights, is required, obtain approval prior to proceeding; follow approval request procedure as specified for substitutions.
- B. Mount equipment on concrete footings, unless otherwise indicated.
 - 1. Playground protective surfacing constitutes a resilient layer installed over subgrade; locate top of footings and anchorage devices below surface of subgrade.
 - 2. Protective Surfacing Depth: As indicated on drawings.
 - 3. Provide supports as required to mount equipment at proper height above finish and sub-grades to allow installation of sufficient depth of protective surfacing; portion of support below top of surfacing must comply with specified requirements for equipment.
- C. Provide permanent label for each equipment item stating age group that equipment was designed for, manufacturer identification, and warning labels in accordance with ASTM F1487.

2.03 CUSTOM PLAY STRUCTURES

- A. Materials, Configuration, and Dimensions: As indicated on drawings.

2.04 MATERIALS

- A. Steel Pipe and Tube: All steel posts and beams shall be 4-1/2" (o.d.) Schedule 40 steel pipe with a minimum wall thickness of 7/32" in accordance with ASTM A-53, Type E, Grade A. Thin

SECTION 116813 - PLAYGROUND EQUIPMENT

wall tubing is not acceptable. Posts and beams and their end caps shall be CASPAX-7 finished in accordance with Manufacturer's Specifications.

- B. Hardware: Additional hardware shall be provided in sufficient quantity to complete assembly of the PipeLine play equipment. All hardware shall be non-ferrous, or color finished with CASPAX-7, or galvanized, or electrostatic zinc plated in accordance with the manufacturer's standard..
- C. Concrete: ASTM C94/C94M ready mix concrete; 28 days strength of 3,000 psi.

PART 3 EXECUTION

3.01 VERIFICATION OF CONDITIONS

- A. Verify that playground area has been graded to subgrade elevations required and that excess soil, rocks, and debris have been removed.
- B. Verify that playground equipment footings have been installed in proper locations and at proper elevations.
- C. Verify location of underground utilities and facilities in playground area; damage to underground utilities and facilities will be repaired at Contractor's expense.

3.02 PREPARATION

- A. Stake location of playground elements, including Use Zone perimeters, perimeter of protective surfacing, access and egress points, hard surfaces, walls, fences, and structures, and planting locations.
- B. Stake layout of entire Use Zone perimeter before starting any work and before subbase under resilient surfacing is laid.
 - 1. Verify that Use Zone perimeters do not overlap hard surfaces, whether currently installed or not.
 - 2. Verify that Use Zones are free of obstructions that would extend into resilient portion of protective surfacing.
 - 3. If conflicts or obstructions exist, notify Architect/Engineer.
 - 4. Do not proceed until revised drawings have been provided, showing corrected layout, and obstructions have been removed.

3.03 INSTALLATION

- A. Coordinate work with preparation for and installation of protective surfacing specified in Section 321816.13; install resilient portion of protective surfacing after playground equipment installation.
- B. Install in accordance with CPSC Pub. No. 325, ASTM F1487, manufacturer's instructions, and requirements of authorities having jurisdiction (AHJ).
- C. Anchor equipment securely below bottom elevation of resilient surfacing layer.
- D. Install without sharp points, edges or protrusions, entanglement hazards, pinch, crush, or shear points.
- E. Do not modify play events on site without written approval of manufacturer.

SECTION 116813 - PLAYGROUND EQUIPMENT

3.04 FIELD QUALITY CONTROL

- A. Owner or Owner's representative will inspect playground equipment after installation to verify that playground meets specified design safety and accessibility requirements.
- B. Repair or replace rejected work until compliance is achieved.

3.05 CLEANING

- A. Restore adjacent existing areas that have been damaged from the construction.
- B. Clean playground equipment of construction materials, dirt, stains, filings, and blemishes due to shipment or installation; clean in accordance with manufacturer's instructions, using cleaning agents as recommended by manufacturer.
- C. Clean playground area of excess construction materials, debris, and waste.
- D. Remove excess and waste material and dispose of off-site in accordance with requirements of authorities having jurisdiction (AHJ).

3.06 PROTECTION

- A. Protect installed products until Date of Substantial Completion.
- B. Replace damaged products before Date of Substantial Completion.

END OF SECTION

SECTION 312316 - EXCAVATION

PART 1 GENERAL

1.01 SECTION INCLUDES

- A. Excavating for building volume below grade, footings, pile caps, slabs-on-grade, paving, site structures, and utilities within the building.
- B. Trenching for utilities outside the building to utility main connections.

PART 3 EXECUTION

2.01 EXAMINATION

- A. Verify that survey bench mark and intended elevations for the work are as indicated.

2.02 PREPARATION

- A. Identify required lines, levels, contours, and datum locations.
- B. Locate, identify, and protect utilities that remain and protect from damage.
- C. Grade top perimeter of excavation to prevent surface water from draining into excavation. Provide temporary means and methods, as required, to maintain surface water diversion until no longer needed, or as directed by Architect/Engineer.

2.03 EXCAVATING

- A. Excavate to accommodate new structures and construction operations.
- B. Notify Architect/Engineer of unexpected subsurface conditions and discontinue affected Work in area until notified to resume work.
- C. Do not interfere with 45 degree bearing splay of foundations.
- D. Provide temporary means and methods, as required, to remove all water from excavations until directed by Architect/Engineer. Remove and replace soils deemed suitable by classification and which are excessively moist due to lack of dewatering or surface water control.

END OF SECTION

SECTION 312316.13 - TRENCHING

PART 1 GENERAL

1.01 SECTION INCLUDES

- A. Backfilling and compacting for utilities outside the building to utility main connections.

1.02 DEFINITIONS

- A. Finish Grade Elevations: Indicated on drawings.

1.03 REFERENCE STANDARDS

- A. AASHTO T 180 - Standard Specification for Moisture-Density Relations of Soils Using a 4.54-kg (10-lb) Rammer and a 457-mm (18 in.) Drop; 2017.
- B. ASTM D698 - Standard Test Methods for Laboratory Compaction Characteristics of Soil Using Standard Effort (12,400 ft-lbf/ft³ (600 kN-m/m³)); 2012, with Editorial Revision (2015).
- C. ASTM D1557 - Standard Test Methods for Laboratory Compaction Characteristics of Soil Using Modified Effort (56,000 ft-lbf/ft³ (2,700 kN m/m³)); 2012, with Editorial Revision (2015).

1.04 SUBMITTALS

- A. Compaction Density Test Reports.

PART 3 EXECUTION

2.01 EXAMINATION

- A. Verify that survey bench marks and intended elevations for the work are as indicated.

2.02 PREPARATION

- A. Identify required lines, levels, contours, and datum locations.
- B. Grade top perimeter of trenching area to prevent surface water from draining into trench. Provide temporary means and methods, as required, to maintain surface water diversion until no longer needed, or as directed by the Architect/Engineer.

2.03 TRENCHING

- A. Notify Architect/Engineer of unexpected subsurface conditions and discontinue affected Work in area until notified to resume work.
- B. Slope banks of excavations deeper than 4 feet to angle of repose or less until shored.
- C. Do not interfere with 45 degree bearing splay of foundations.
- D. Cut trenches wide enough to allow inspection of installed utilities.
- E. Hand trim excavations. Remove loose matter.
- F. Remove excavated material that is unsuitable for re-use from site.

SECTION 312316.13 - TRENCHING

- G. Remove excess excavated material from site.
- H. Provide temporary means and methods, as required, to remove all water from trenching until directed by the Architect/Engineer. Remove and replace soils deemed unsuitable by classification and which are excessively moist due to lack of dewatering or surface water control.
- I. Determine the prevailing groundwater level prior to trenching. If the proposed trench extends less than 1 foot into the prevailing groundwater, control groundwater intrusion with perimeter drains routed to sump pumps, or as directed by the Architect/Engineer.

2.04 PREPARATION FOR UTILITY PLACEMENT

- A. Cut out soft areas of subgrade not capable of compaction in place. Backfill with general fill.
- B. Compact subgrade to density equal to or greater than requirements for subsequent fill material.
- C. Until ready to backfill, maintain excavations and prevent loose soil from falling into excavation.

2.05 BACKFILLING

- A. Backfill to contours and elevations indicated using unfrozen materials.
- B. Fill up to subgrade elevations unless otherwise indicated.
- C. Employ a placement method that does not disturb or damage other work.
- D. Systematically fill to allow maximum time for natural settlement. Do not fill over porous, wet, frozen or spongy subgrade surfaces.
- E. Maintain optimum moisture content of fill materials to attain required compaction density.
- F. Slope grade away from building minimum 2 inches in 10 feet, unless noted otherwise. Make gradual grade changes. Blend slope into level areas.
- G. Correct areas that are over-excavated.
 - 1. Other areas: Use general fill, flush to required elevation, compacted to minimum 97 percent of maximum dry density.
- H. Compaction Density Unless Otherwise Specified or Indicated:
 - 1. At _____: 95 percent of maximum dry density.

2.06 FIELD QUALITY CONTROL

- A. Evaluate results in relation to compaction curve determined by testing uncompacted material in accordance with ASTM D1557 ("modified Proctor"), AASHTO T 180, or ASTM D698 ("standard Proctor").
- B. If tests indicate work does not meet specified requirements, remove work, replace and retest.

END OF SECTION

SECTION 312323 - FILL

PART 1 GENERAL

1.01 SECTION INCLUDES

- A. Filling, backfilling, and compacting for site structures.
- B. Backfilling and compacting for utilities _____.

1.02 RELATED REQUIREMENTS

- A. Section 312316 - Excavation: Removal and handling of soil to be re-used.
- B. Section 312316.13 - Trenching: Excavating for utility trenches outside the building to utility main connections.

1.03 REFERENCE STANDARDS

- A. AASHTO T 180 - Standard Specification for Moisture-Density Relations of Soils Using a 4.54-kg (10-lb) Rammer and a 457-mm (18 in.) Drop; 2017.
- B. ASTM D698 - Standard Test Methods for Laboratory Compaction Characteristics of Soil Using Standard Effort (12,400 ft-lbf/ft³ (600 kN-m/m³)); 2012, with Editorial Revision (2015).
- C. ASTM D1557 - Standard Test Methods for Laboratory Compaction Characteristics of Soil Using Modified Effort (56,000 ft-lbf/ft³ (2,700 kN m/m³)); 2012, with Editorial Revision (2015).
- D. ASTM D2487 - Standard Practice for Classification of Soils for Engineering Purposes (Unified Soil Classification System); 2011.

1.04 SUBMITTALS

- A. Materials Sources: Submit name of imported materials source.
- B. Fill Composition Test Reports: Results of laboratory tests on proposed and actual materials used, including manufactured fill.
- C. Compaction Density Test Reports.

PART 2 PRODUCTS

2.01 FILL MATERIALS

- A. General Fill: Conforming to State of NY Highway Department standard.
- B. Sand - Fill Type SW or SP: Conforming to State of NY Highway Department standard.

2.02 SOURCE QUALITY CONTROL

- A. Where fill materials are specified by reference to a specific standard, test and analyze samples for compliance before delivery to site.
- B. If tests indicate materials do not meet specified requirements, change material and retest.

SECTION 312323 - FILL

PART 3 EXECUTION

3.01 EXAMINATION

- A. Identify required lines, levels, contours, and datum locations.
- B. Verify areas to be filled are not compromised with surface or ground water.

3.02 PREPARATION

- A. Scarify and proof roll subgrade surface to a depth of 6 inches to identify soft spots.
- B. Cut out soft areas of subgrade not capable of compaction in place. Backfill with general fill.
- C. Compact subgrade to density equal to or greater than requirements for subsequent fill material.
- D. Until ready to fill, maintain excavations and prevent loose soil from falling into excavation.

3.03 FILLING

- A. Fill to contours and elevations indicated using unfrozen materials.
- B. Employ a placement method that does not disturb or damage other work.
- C. Systematically fill to allow maximum time for natural settlement. Do not fill over porous, wet, frozen or spongy subgrade surfaces.
- D. Maintain optimum moisture content of fill materials to attain required compaction density.
- E. Slope grade away from building minimum 2 inches in 10 feet, unless noted otherwise. Make gradual grade changes. Blend slope into level areas.
- F. Correct areas that are over-excavated.
 - 1. Other areas: Use general fill, flush to required elevation, compacted to minimum 97 percent of maximum dry density.
- G. Compaction Density Unless Otherwise Specified or Indicated:
 - 1. Under paving, slabs-on-grade, and similar construction: 92 percent of maximum dry density.
- H. Maintain temporary means and methods, as required, to remove all water while fill is being placed as required, or until directed by the Architect/Engineer. Remove and replace soils deemed unsuitable by classification and which are excessively moist due to lack of dewatering or surface water control.

3.04 TOLERANCES

- A. Top Surface of General Filling: Plus or minus 1 inch from required elevations.
- B. Top Surface of Filling Under Paved Areas: Plus or minus 1/4 inch from required elevations.

SECTION 312323 - FILL

3.05 FIELD QUALITY CONTROL

- A. Evaluate results in relation to compaction curve determined by testing uncompacted material in accordance with ASTM D698 ("standard Proctor"), ASTM D1557 ("modified Proctor"), or AASHTO T 180.
- B. If tests indicate work does not meet specified requirements, remove work, replace and retest.
- C. Frequency of Tests:
 - 1. Pavement Subgrade: One test per 5,000 square feet of subgrade immediately prior to placing subbase unless otherwise specified by the engineer.

END OF SECTION

SECTION 321123 - AGGREGATE BASE COURSES

PART 1 GENERAL

1.01 SECTION INCLUDES

- A. Aggregate base course.

1.02 RELATED REQUIREMENTS

- A. Section 321216 - Asphalt Paving: Finish and binder asphalt courses.
- B. Section 321423 - Asphalt Unit Paving.

1.03 REFERENCE STANDARDS

- A. AASHTO T 180 - Standard Specification for Moisture-Density Relations of Soils Using a 4.54-kg (10-lb) Rammer and a 457-mm (18 in.) Drop; 2017.
- B. ASTM C136/C136M - Standard Test Method for Sieve Analysis of Fine and Coarse Aggregates; 2014.
- C. ASTM D698 - Standard Test Methods for Laboratory Compaction Characteristics of Soil Using Standard Effort (12,400 ft-lbf/ft³ (600 kN-m/m³)); 2012, with Editorial Revision (2015).
- D. ASTM D1557 - Standard Test Methods for Laboratory Compaction Characteristics of Soil Using Modified Effort (56,000 ft-lbf/ft³ (2,700 kN m/m³)); 2012, with Editorial Revision (2015).
- E. ASTM D4318 - Standard Test Methods for Liquid Limit, Plastic Limit, and Plasticity Index of Soils; 2010.

1.04 SUBMITTALS

- A. Aggregate Composition Test Reports: Results of laboratory tests on actual materials used.

1.05 DELIVERY, STORAGE, AND HANDLING

- A. Aggregate Storage, General:
 - 1. Separate differing materials with dividers or stockpile separately to prevent intermixing.
 - 2. Prevent contamination.
 - 3. Protect stockpiles from erosion and deterioration of materials.

PART 2 PRODUCTS

2.01 MATERIALS

- A. Coarse Aggregate: _____ washed stone; free of shale, clay, friable material and debris.
 - 1. Graded in accordance with ASTM C136/C136M, within the following limits:
 - a. 2 inch sieve: 90 to 100 percent passing.
 - b. 1/4 inch sieve: 30 to 65 percent passing.
 - c. No. 40: 5 to 40 percent passing.
 - d. No. 200: 0 to 10 percent passing.
- B. Geotextile Fabric: Non-biodegradable, non-woven, _____;

SECTION 321123 - AGGREGATE BASE COURSES

PART 3 EXECUTION

3.01 EXAMINATION

- A. Verify that survey bench marks and intended elevations for the work are as indicated.
- B. Verify substrate has been inspected, gradients and elevations are correct, and is dry.

3.02 PREPARATION

- A. Correct irregularities in substrate gradient and elevation by scarifying, reshaping, and re-compacting.

3.03 INSTALLATION

- A. Spread aggregate over prepared substrate to a total compacted thickness as indicated on the plans.
- B. Place aggregate in maximum 3 inch layers and roller compact to specified density.
- C. Level and contour surfaces to elevations and gradients indicated.
- D. Add small quantities of fine aggregate to coarse aggregate as appropriate to assist compaction.
- E. Add water to assist compaction. If excess water is apparent, remove aggregate and aerate to reduce moisture content.
- F. Use mechanical tamping equipment in areas inaccessible to compaction equipment.

3.04 TOLERANCES

- A. Flatness: Maximum variation of 1/4 inch measured with 10 foot straight edge.
- B. Scheduled Compacted Thickness: Within 1/4 inch.
- C. Variation From True Elevation: Within 1/4 inch.

3.05 FIELD QUALITY CONTROL

- A. Results will be evaluated in relation to compaction curve determined by testing uncompacted material in accordance with AASHTO T 180, ASTM D698 ("standard Proctor"), or ASTM D1557 ("modified Proctor").
- B. If tests indicate work does not meet specified requirements, remove work, replace and retest.
- C. Frequency of Tests: One test per 500 sq ft. immediately prior to paving.

3.06 CLEANING

- A. Remove unused stockpiled materials, leave area in a clean and neat condition. Grade stockpile area to prevent standing surface water.

END OF SECTION

SECTION 321123 - AGGREGATE BASE COURSES

SECTION 321216 - ASPHALT PAVING

PART 1 GENERAL

1.01 SECTION INCLUDES

- A. Aggregate base course.
- B. Double course bituminous concrete paving.

1.02 RELATED REQUIREMENTS

- A. Section 321423 - Asphalt Unit Paving.
- B. Section 321723.13 - Painted Pavement Markings: Concrete bumpers.

1.03 REFERENCE STANDARDS

- A. AI MS-2 - Mix Design Methods for Asphalt Concrete and Other Hot-Mix Types; 2015.

1.04 QUALITY ASSURANCE

- A. Perform Work in accordance with State of NY Highways standard.
- B. Mixing Plant: Conform to State of NY Highways standard.
- C. Obtain materials from same source throughout.

PART 2 PRODUCTS

2.01 MATERIALS

- A. Aggregate for Base Course: In accordance with State of NY Highways standards.
- B. Aggregate for Binder Course: In accordance with State of NY Highways standards.
- C. Aggregate for Wearing Course: In accordance with State of NY Highways standards.

2.02 ASPHALT PAVING MIXES AND MIX DESIGN

- A. Base Course: 3.0 to 6 percent of asphalt cement by weight in mixture in accordance with AI MS-2.
- B. Binder Course: 4.5 to 6 percent of asphalt cement by weight in mixture in accordance with AI ____.
- C. Wearing Course: 5 to 7 percent of asphalt cement by weight in mixture in accordance with AI MS-2.

PART 3 EXECUTION

3.01 BASE COURSE

- A. Place and compact base course.

SECTION 321216 - ASPHALT PAVING

3.02 PLACING ASPHALT PAVEMENT - DOUBLE COURSE

- A. Place asphalt binder course within 24 hours of applying primer or tack coat.
- B. Place wearing course within two hours of placing and compacting binder course.
- C. Compact pavement by rolling to specified density. Do not displace or extrude pavement from position. Hand compact in areas inaccessible to rolling equipment.
- D. Perform rolling with consecutive passes to achieve even and smooth finish, without roller marks.

END OF SECTION

SECTION 321423 - ASPHALT UNIT PAVING

PART 1 GENERAL

1.01 SECTION INCLUDES

- A. Asphaltic block pavers.
- B. Adhesive.
- C. Joint Filler.
- D. Polymeric sand joint filler.
- E. Bituminous Setting Bed

1.02 REFERENCE STANDARDS

- A. ASTM C144 - Standard Specification for Aggregate for Masonry Mortar; 2011.

1.03 SUBMITTALS

- A. Product Data: Provide characteristics of paver unit, dimensions, special shapes, and adhesive.

PART 2 PRODUCTS

2.01 MANUFACTURERS

- A. Asphalt Pavers:
 - 1. Hanover Architectural Products, Inc; 6600- Hanover Asphalt Block:
www.hanoverpavers.com/#sle.

2.02 MATERIALS

- A. Hexagonal Asphalt Pavers: Fibrous asphaltic block; size 8 inch (203.2 mm) across , 2 inch thick; ground finish.
- B. Adhesive: Neoprene modified asphaltic type, recommended by paver manufacturer.
- C. Joint Filler: Portland cement and clean sand.
- D. Polymeric Sand: Fine sand conforming to ASTM C144 combined with polymer binders for creating semi-solid joints between pavers.
- E. Setting Bed: 3/4" Asphalt cement

PART 3 EXECUTION

3.01 EXAMINATION

- A. Verify that substrate is level, smooth, capable of supporting pavers and imposed loads, and ready to receive work of this section.
- B. Verify gradients and elevations of substrate are correct.

SECTION 321423 - ASPHALT UNIT PAVING

3.02 INSTALLATION

- A. Install the setting bed directly over a prepared concrete sub-base.
- B. Apply adhesive and pavers in accordance with manufacturer's instructions.
- C. Place half units or special shaped units at edges and interruptions. Maintain tight joints.
- D. Hand tight joints to a maximum of 1/16" wide.
- E. Machine roll units to level surface.
- F. Sweep excess filler from surface of pavers.

END OF SECTION

SECTION 321723.13 - PAINTED PAVEMENT MARKINGS

PART 1 GENERAL

1.01 SECTION INCLUDES

- A. Playground pavement markings_____.

1.02 RELATED REQUIREMENTS

- A. Section 321216 - Asphalt Paving.

1.03 REFERENCE STANDARDS

- A. MPI (APL) - Master Painters Institute Approved Products List; Master Painters and Decorators Association; current edition, www.paintinfo.com.

1.04 SUBMITTALS

- A. Product Data: Manufacturer's data sheets on each product to be used, including:
 - 1. Preparation instructions and recommendations.
 - 2. Storage and handling requirements and recommendations.
 - 3. Installation methods.

PART 2 PRODUCTS

2.01 MATERIALS

- A. Line and Zone Marking Paint: MPI (APL) No. 97 Latex Traffic Marking Paint; to match existing colors..

PART 3 EXECUTION

3.01 EXAMINATION

- A. Do not begin installation until substrates have been properly prepared.
- B. If substrate preparation is the responsibility of another installer, notify Architect/Engineer of unsatisfactory preparation before proceeding.

3.02 PREPARATION

- A. Allow new pavement surfaces to cure for a period of not less than 14 days before application of marking materials.
- B. Prepare surfaces using the methods recommended by the manufacturer for achieving the best result for the substrate under the project conditions.
- C. Clean surfaces thoroughly prior to installation.
 - 1. Remove dust, dirt, and other granular surface deposits by sweeping, blowing with compressed air, rinsing with water, or a combination of these methods.
- D. Where oil or grease are present, scrub affected areas with several applications of trisodium phosphate solution or other approved detergent or degreaser, and rinse thoroughly after each application; after cleaning, seal oil-soaked areas with cut shellac to prevent bleeding through the new paint.

SECTION 321723.13 - PAINTED PAVEMENT MARKINGS

- E. Establish survey control points to determine locations and dimensions of markings; provide templates to control paint application by type and color at necessary intervals.

3.03 INSTALLATION

- A. Begin pavement marking as soon as practicable after surface has been cleaned and dried.
- B. Do not apply paint if temperature of surface to be painted or the atmosphere is less than 50 degrees F or more than 95 degrees F.
- C. Apply in accordance with manufacturer's instructions using an experienced technician that is thoroughly familiar with equipment, materials, and marking layouts.
- D. Apply markings in locations determined by measurement from survey control points; preserve control points until after markings have been accepted.
- E. Apply uniformly painted markings of color(s), lengths, and widths as indicated on drawings true, sharp edges and ends.
 - 1. Apply paint in one coat only.
 - 2. Wet Film Thickness: 0.015 inch, minimum.
 - 3. Width Tolerance: Plus or minus 1/8 inch.
- F. Symbols: Use a suitable template that will provide a pavement marking with true, sharp edges and ends, of the design and size indicated.

3.04 DRYING, PROTECTION, AND REPLACEMENT

- A. Protect newly painted markings so that paint is not picked up by tires, smeared, or tracked.
- B. Provide barricades, warning signs, and flags as necessary to prevent traffic crossing newly painted markings.
- C. Allow paint to dry at least the minimum time specified by the applicable paint standard and not less than that recommended by the manufacturer.
- D. Remove and replace markings that are applied at less than minimum material rates; deviate from true alignment; exceed length and width tolerances; or show light spots, smears, or other deficiencies or irregularities.
- E. Remove markings in manner to avoid damage to the surface to which the marking was applied, using carefully controlled sand blasting, approved grinding equipment, or other approved method.
- F. Replace removed markings at no additional cost to Owner.

END OF SECTION

SECTION 321816.13 - PLAYGROUND PROTECTIVE SURFACING

PART 1 GENERAL

1.01 SECTION INCLUDES

- A. Removal of existing protective surfacing and correction of grades as necessary.
- B. Protective surfacing for playground area.
- C. Subbase under resilient surfacing.
- D. Containment curbs.

1.02 RELATED REQUIREMENTS

- A. Section 033000 - Cast-in-Place Concrete.
- B. Section 116813 - Playground Equipment: Playground layout (staking).
- C. Section 321123 - Aggregate Base Courses: Subbase for resilient surfacing.
- D. Section 321216 - Asphalt Paving: Subbase for resilient surfacing.

1.03 REFERENCE STANDARDS

- A. ASTM D2047 - Standard Test Method for Static Coefficient of Friction of Polish-Coated Flooring Surfaces as Measured by the James Machine; 2011.
- B. ASTM F1292 - Standard Specification for Impact Attenuation of Surfacing Materials Within the Use Zone of Playground Equipment; 2017.
- C. ASTM F1487 - Standard Consumer Safety Performance Specification for Playground Equipment for Public Use; 2017.
- D. CPSC Pub. No. 325 - Public Playground Safety Handbook; 2010.

1.04 DEFINITIONS

- A. Use Zone: The area beneath and immediately adjacent to a play structure or equipment (play event) that is designated for unrestricted circulation around equipment, and on whose surface it is predicted that a user would land when falling from or exiting the equipment.
- B. Critical Fall Height: The maximum fall height at which the protective surfacing meets the requirements of ASTM F1292.
- C. Fall Height: The vertical distance between the finished elevation of the designated play surface and the finished elevation of the protective surfacing beneath it as defined by ASTM F1487.
- D. Protective Surfacing: Resilient ground surfacing. The characteristics of the protective surfacing are based on the fall height of the playground equipment. Changes in either the surfacing or the fall height, particularly reducing the resilience of the protective surfacing or increasing the fall height, will reduce safety-related performance.
- E. Subbase: A layer under the resilient layer of the protective surfacing but over the subgrade; may be rigid, as in concrete or bituminous, or aggregate.

SECTION 321816.13 - PLAYGROUND PROTECTIVE SURFACING

- F. Subgrade: The surface of the ground on which the protective surfacing is installed.

1.05 SUBMITTALS

- A. See Section 013000 - Administrative Requirements - Administrative Requirements, for submittal procedures.
- B. Product Data: For all manufactured surfacing products, provide manufacturer's product data showing materials of construction, compliance with specified standards, installation procedures, and safety limitations.
 - 1. Include IPEMA certifications where required.
- C. Samples: For each product for which color must be selected provide color chart showing full range of colors.

1.06 QUALITY ASSURANCE

- A. Maintain one copy of the latest edition of ASTM F1487 and CPSC Pub. No. 325 at project site.
- B. Installer Qualifications: Company certified by manufacturer for training and experience installing the protective surfacing; provide installer's company name and address, and training and experience certificate.

1.07 DELIVERY, STORAGE, AND HANDLING

- A. Deliver, handle, and store protective surfacing to project site in accordance with manufacturer's recommendations.
- B. Store materials in a dry, covered area, elevated above grade.

PART 2 PRODUCTS

2.01 DESIGN CRITERIA

- A. Because the safety of the playground depends on strict conformance to the design criteria, this information is provided for Contractor's information.
 - 1. The protective surfacing constitutes a resilient layer installed over the subgrade, with the top of playground equipment footings and anchorage devices located below the surface of the subgrade.
 - 2. The total depth available for protective surfacing, from surface of subgrade, is indicated on drawings.
 - 3. The top elevation of the protective surfacing is intended to be flush with adjacent grades.
 - 4. Use Zone: The protective surfacing has been designed to provide acceptable impact attenuation as defined in ASTM F1292 for Critical Height of 6 and 7 feet.
- B. If deviation from specified depth is required, it is the Contractor's responsibility to make all changes required to maintain specified top elevation and required impact attenuation at no extra cost to Owner; obtain approval prior to proceeding; follow approval request procedure as specified for substitutions.

SECTION 321816.13 - PLAYGROUND PROTECTIVE SURFACING

2.02 MATERIALS

- A. Poured-In-Place Membrane Surfacing: Weather-resistant wear layer over impact attenuating substrate over rigid subbase.
 - 1. Wear Layer: Ethylene propylene diene monomer (EPDM) particles adhered with a ultraviolet-stabilized polyurethane binder to produce an even, uniformly colored surface.
 - 2. Wear Layer Thickness: 1/2 inch, minimum.
 - 3. Coefficient of Friction, when wet: 0.9, minimum, when tested in accordance with ASTM D2047.
 - 4. Wear Layer Color(s): As selected from manufacturer's full range of bright colors.
 - 5. Impact Attenuating Substrate: 100 percent recycled shredded styrene butadiene rubber (SBR) shreds or granules with 100 percent solids polyurethane binder to form a resilient material; do not use foam rubber.
 - 6. Resilient Depth: As required to achieve specified Critical Fall Height as defined in ASTM F1292 but not more than depth indicated; maintain top elevation flush with adjacent grades.
 - 7. Certification: Provide IPEMA certification of ASTM F1292 Critical Fall Height at thickness specified.
- B. Containment Curbs: Cast-in-place concrete; free of sharp vertical edges, protruding elements, and trip hazards.
 - 1. Size(s): As indicated on drawings.
 - 2. Minimum Edge Radius: 1/2 inch.
- C. Aggregate Subbase: As specified in Section 321123.

PART 3 EXECUTION

3.01 PREPARATION

- A. Measure the location of all playground elements, including perimeter of existing protective surfacing, access and egress points, hard surfaces, walls, fences, and structures, and planting locations.
- B. Stake the layout of the entire Use Zone perimeter before starting any work, based on contract documents.
 - 1. Verify that Use Zone perimeters do not overlap hard surfaces, whether currently installed or not.
 - 2. If overlaps exist, notify Architect/Engineer.
 - 3. Do not proceed until revised drawings have been provided, showing corrected layout.
- C. Inside Use Zones remove all obstructions that would extend into the resilient protective surfacing.
- D. Make surface of subgrade smooth and evenly sloped.
 - 1. Fill holes and depressions with borrow from same area or soil of similar type.
 - 2. Make changes to grades as indicated on drawings.
- E. After subgrade is correct, mark intended depth of surfacing on the base supports of each item of playground equipment using paint or tape in a manner that will be easily verifiable during installation of surfacing.

SECTION 321816.13 - PLAYGROUND PROTECTIVE SURFACING

3.02 PREPARATION

- A. Correct subgrade irregularities to ensure that required depth of protective surfacing can be installed, and subgrade elevation is in accordance with manufacturer's requirements.
- B. Inside Use Zones remove all obstructions that would extend into the resilient protective surfacing.
- C. Remove rocks, debris, and other similar items.
- D. Install containment curbs with top surface flush with intended elevation of top surface of protective surfacing.

3.03 RESILIENT SURFACING LAYER

- A. Install in accordance with CPSC Pub. No. 325, ASTM F1487, manufacturer's instructions, and requirements of authorities having jurisdiction (AHJ).
- B. Install proper thickness throughout Use Zone(s).
- C. Clean and dry surface of subbase.
- D. Poured In Place Surfacing:
 - 1. Mix components mechanically on-site in accordance with manufacturer's directions; do not mix by hand.
 - 2. Install seamlessly; ensure complete bond to subbase.
 - 3. Cover footings and foundations and adhere tightly around penetrating elements.
 - 4. Maintain full thickness of resilient layers within Use Zone; cover or abut containment curbs as indicated on drawings; completely cover tapered transition edges.
 - 5. Hand trowel exposed surface to smooth, even finish.
 - 6. Impact Attenuation Layer: Install entire layer in one continuous pour on the same day.
 - 7. Wear Surface: Bond wear surface to substrate with adhesive. Apply adhesive in small quantities so that wear surface can be applied before adhesive dries.
 - a. Install surfacing seamlessly. When wear surface is composed of different color patterns, pour surface continuously and seamlessly.
 - b. When seams are required due to color change or field conditions, place adjacent wear surface as soon as possible, before initial pour has cured. Coat edge of initial pour with adhesive and apply wear surface mixture immediately.
 - c. Add a minimum of 1/16 inch depth to specified surfacing depth to ensure required impact attenuation performance is met.
 - d. Install wear surface to cover foundations and adhere tightly around elements penetrating the surface.

3.04 FIELD QUALITY CONTROL

- A. Owner or Owner's representative will inspect playground surfacing after installation to verify that surfacing is of proper type and depth and that playground meets specified design safety and accessibility requirements.
- B. Repair or replace rejected work until compliance is achieved.

END OF SECTION

SECTION 329300 - PLANTS

PART 1 GENERAL

1.01 SECTION INCLUDES

- A. Preparation of subsoil.
- B. Topsoil bedding.
- C. New trees, plants, and ground cover.

1.02 RELATED REQUIREMENTS

- A. Section 312323 - Fill: Topsoil material.

1.03 DEFINITIONS

- A. Plants: Living trees, plants, and ground cover specified in this Section, and described in ANSI Z60.1.

1.04 REFERENCE STANDARDS

- A. ANSI/AHIA Z60.1 - American National Standard for Nursery Stock; 2014.

1.05 SUBMITTALS

- A. Submit list of plant life sources.

1.06 QUALITY ASSURANCE

- A. Installer Qualifications: Company specializing in installing and planting the plants with 5 years experience.
- B. Non-native, Invasive Plant Species: Do not introduce, grow, or cultivate plant species that are non-native to the ecosystem of the project site, and whose introduction causes or is likely to cause economic or environmental harm or harm to human health.
 - 1. Conform to laws regulating non-native and invasive plant species in the State in which the Project is located.

1.07 FIELD CONDITIONS

- A. Do not install plant life when ambient temperatures may drop below 35 degrees F or rise above 90 degrees F.
- B. Do not install plant life when wind velocity exceeds 30 mph.

PART 2 PRODUCTS

2.01 PLANTS

- A. Plants: Species and size identified by client, grown in climatic conditions similar to those in locality of the work.

SECTION 329300 - PLANTS

2.02 ACCESSORIES

- A. Tree pits to be filled in with KBI Flexi-pave or approved equal as shown on drawings._____.

PART 3 EXECUTION

3.01 PREPARATION OF SUBSOIL

- A. Prepare subsoil to eliminate uneven areas. Maintain profiles and contours. Make changes in grade gradual. Blend slopes into level areas.
- B. Remove foreign materials, weeds and undesirable plants and their roots. Remove contaminated subsoil.
- C. Scarify subsoil to a depth of 3 inches where plants are to be placed. Repeat cultivation in areas where equipment, used for hauling and spreading topsoil, has compacted subsoil.
- D. Dig pits and beds 6 inches larger than plant root system.

3.02 PLACING TOPSOIL

- A. Spread topsoil to a minimum depth of 4 inches over area to be planted. Rake smooth.
- B. Place topsoil during dry weather and on dry unfrozen subgrade.
- C. Remove vegetable matter and foreign non-organic material from topsoil while spreading.
- D. Grade topsoil to eliminate rough, low or soft areas, and to ensure positive drainage.
- E. Install topsoil into pits and beds intended for plant root balls, to a minimum thickness of 6 inches.

END OF SECTION

SECTION 334211 - STORMWATER GRAVITY PIPING

PART 1 GENERAL

1.01 SECTION INCLUDES

- A. Storm drainage piping, fittings, and accessories.
- B. Catch basins, Trench drains, Plant area drains, Paved area drainage, Site surface drainage, Detention tank, and Detention basin.

1.02 RELATED REQUIREMENTS

- A. Section 033000 - Cast-in-Place Concrete: Concrete for cleanout base pad construction.
- B. Section 312316 - Excavation: Excavating of trenches.
- C. Section 312316.13 - Trenching: Excavating, bedding, and backfilling.
- D. Section 312323 - Fill: Bedding and backfilling.

1.03 DEFINITIONS

- A. Bedding: Fill placed under, beside and directly over pipe, prior to subsequent backfill operations.

1.04 REFERENCE STANDARDS

- A. 36 CFR 1191 - Americans with Disabilities Act (ADA) Accessibility Guidelines for Buildings and Facilities; Architectural Barriers Act (ABA) Accessibility Guidelines; current edition.
- B. AASHTO M 252 - Standard Specification for Corrugated Polyethylene Drainage Pipe; 2009 (Reapproved 2017).
- C. AASHTO M 294 - Standard Specification for Corrugated Polyethylene Pipe, 300- to 1500-MM (12- to 60-in.) Diameter; 2017.
- D. ADA Standards - Americans with Disabilities Act (ADA) Standards for Accessible Design; 2010.
- E. ASTM D2321 - Standard Practice for Underground Installation of Thermoplastic Pipe for Sewers and Other Gravity-Flow Applications; 2014.
- F. ASTM D3350 - Standard Specification for Polyethylene Plastics Pipe and Fittings Material; 2012.
- G. DIN EN 1433 - Drainage Channels for Vehicular and Pedestrian Areas - Classification, Design and Testing Requirements; Marking and Evaluation of Conformity; 2005.

PART 2 PRODUCTS

2.01 SEWER PIPE MATERIALS

- A. Provide products that comply with applicable code(s).
- B. Plastic Pipe: ASTM D3350, High Density Polyethylene (HDPE) corrugated wall pipe with integrally formed smooth liner; inside nominal diameter of 12 inch, meeting the requirements of

SECTION 334211 - STORMWATER GRAVITY PIPING

AASHTO M 252, Type S, for diameters between 3 inches and 10 inches and AASHTO M 294, Type S, for diameters between 12 inches and 60 inches, soil-tight, bell and spigot joints with rubber gaskets, with pipe and fittings manufactured from virgin PE compounds with cell classification 3254420C.

2.02 PIPE ACCESSORIES

- A. Pipe Joints: Mechanical clamp ring type, stainless steel expanding and contracting sleeve, neoprene ribbed gasket for positive seal.
- B. Fittings: Same material as pipe molded or formed to suit pipe size and end design, in required tee, bends, elbows, cleanouts, reducers, traps and other configurations required.

2.03 CATCH BASIN, TRENCH DRAIN, CLEANOUT, AND AREA DRAIN COMPONENTS

- A. Trench Drain System: Trench drain system assembled from factory fabricated, chemical-resistant vinyl ester polymer concrete castings in standard lengths; with built in slope; with integral joints and optional grating support rails; includes grating.
 - 1. Load Class: DIN EN 1433, Class A.
 - 2. Basis of Design: Zurn Z886-HD.
 - 3. Load Class: DIN EN 1433, Class A.
 - 4. ADA Standards and heel proof compliant.
 - 5. Grating Material and Style: ADA Standards compliant and heel proof slotted ductile iron.
 - 6. Trench Width: 4 inches.
 - 7. Trench Section Length: 80 inches.
 - 8. Grating Support Rail: Manufacturer's standard galvanized steel finish.

2.04 BEDDING AND COVER MATERIALS

- A. Bedding: As specified in Section 312323.
- B. Cover: As specified in Section 312316.13.

PART 3 EXECUTION

3.01 TRENCHING

- A. See Section 312316.13 - Trenching for additional requirements.
- B. Backfill around sides and to top of pipe with cover fill, tamp in place and compact, then complete backfilling.

3.02 INSTALLATION - PIPE

- A. Verify that trench cut is ready to receive work and excavations, dimensions, and elevations are as indicated on layout drawings.
- B. Install pipe, fittings, and accessories in accordance with manufacturer's instructions. Seal watertight.
 - 1. Plastic Pipe: Also comply with ASTM D2321.
- C. Lay pipe to slope gradients noted on layout drawings; with maximum variation from true slope of 1/8 inch in 10 feet.

SECTION 334211 - STORMWATER GRAVITY PIPING

3.03 INSTALLATION - CATCH BASINS, TRENCH DRAINS AND CLEANOUTS

- A. Form bottom of excavation clean and smooth to correct elevation.
- B. Form and place cast-in-place concrete base pad, with provision for sanitary sewer pipe end sections.
- C. Establish elevations and pipe inverts for inlets and outlets as indicated.
- D. Mount lid and frame level in grout, secured to top cone section to elevation indicated.
- E. Prefabricated trench drains:
 - 1. Excavate; prepare substrate and supports according to the manufacturer's printed installation instructions.
 - 2. Install prefabricated trench drain system according to the manufacturer's printed installation instructions.
 - 3. Expansion, Construction, and Control Joints: Do not locate trench drain system on an expansion, construction or control joint in concrete or pavement. Where concrete or pavement joints running transverse to direction of flow cross the trench drain system, locate concrete or pavement joints and trench drain system joints so that both coincide.
 - 4. Concrete Trench Support: 3000 pounds per square inch compressive strength, minimum.
 - a. Provide support on all sides of trench in minimum thickness recommended by trench drain system manufacturer.
 - b. Screed and finish top edge of concrete flush with top surface of trench drain system.
 - c. Do not use secondary edge finishing tools.

3.04 PROTECTION

- A. Protect pipe and bedding cover from damage or displacement until backfilling operation is in progress.

END OF SECTION