

**Project: South Battery Park City Resiliency Project:
Wagner Park / Museum of Jewish Heritage
Site Work Construction Services Project
Request for Proposals (“RFP”)**

Date: June 27, 2022

**RE: Addendum #9
of Pages: 98**

A) REVISIONS TO RFP:

- 1) The following revised/updated Wagner/MJH Project drawings and specification are hereby formally incorporated into the RFP’s Exhibit B-1 – Construction Documents (Project Drawings and Specifications). These revised/updated drawings replace and supersede all prior versions issued with the RFP:
 - **Drawings Sheet Index Pages G001 and G002 – Attachment #1**: The updated content, compared to the content included in the version of the Drawings Sheet Index included as part of the RFP’s Exhibit B-1 – Construction Documents (Project Drawings and Specifications), is bubbled.
 - **Civil Drawing C802 – Sections and Details (Attachment #2)**: Note that the changes to the below-listed drawings are indicated via a “bubble” that circles the area of the drawings that is revised. Also note that all other Civil Drawings included in the RFP should be considered the current versions to date.
- 2) The following new Wagner/MJH Project supporting documentation, attached hereto as Attachment #3, are hereby formally added to the RFP’s Exhibit B-2 – Supporting Documents (Informational Purposes):
 - ***Rainstore3 Stormwater Solutions Sales Sheet (Attachment #3a)***
 - ***HS-20 Truck Loading Information Sheet (Attachment #3b)***
- 3) The following document is hereby formally incorporated as Exhibit H of the RFP:
 - **Exhibit H** – Standard Form of Contract, attached hereto as Attachment #4.

B) BPCA’S RESPONSE TO SUBSTANTIVE QUESTIONS:

The following responses (the “Responses”) are provided to substantive questions (“Questions”) received by Battery Park City Authority (“BPCA”) between May 24, 2022 and June 15, 2022, in connection with its RFP for the South Battery Park City Resiliency Wagner Park / Museum of Jewish Heritage Site Work Construction Services Project (the “Project”). The Responses are provided in bold, italicized print immediately following the Questions. All capitalized terms shall have the same definitions as provided in the RFP.

1. There seems to be an error on G002 – SHEET INDEX 2 OF 4, the right column is a duplicate from G003. Consequently, the drawings between L150 and L931 are not listed in the index. ***As stated in Section A – Revisions to RFP, above, a revised version of Sheet G002 is provided as part of Attachment #1 (attached hereto).***

[NO FURTHER TEXT ON THIS PAGE]

2. We believe that the drawings below are missing from the set. Please provide these drawings or clarify this issue.

MAINTENANCE AND PROTECTION OF TRAFFIC

- a. MPT PLANS BATTERY PLACE - 5 OF 5

STRUCTURAL

- b. FLOOD WALL FOUNDATION PLAN 4 OF 5
- c. FLOOD WALL FOUNDATION PLAN 5 OF 5
- d. FLOOD WALL PLAN 4 OF 5
- e. FLOOD WALL PLAN 5 OF 5
- f. CONCRETE POST ENLARGED PLANS 2 OF 2
- g. FLOODWALL SECTIONS 4 OF 4
- h. UTILITY CROSSING SECTIONS 2 OF 2
- i. FLOODWALL POST SECTIONS AND ELEVATIONS 2 OF 4
- j. FLOODWALL POST SECTIONS AND ELEVATIONS 3 OF 4
- k. FLOODWALL POST SECTIONS AND ELEVATIONS 4 OF 4
- l. FLOODWALL POST FOOTING PLANS 2 OF 2
- m. SITE STRUCTURES PLAN 4 OF 5
- n. SITE STRUCTURES PLAN 5 OF 5
- o. SITE STRUCTURES SECTIONS - WAGNER PARK 2 OF 2

LANDSCAPE

- p. I507 - IRRIGATION DETAILS

The above-referenced sheets are not included in this RFP will be issued as part of a forthcoming South Battery Park City Resiliency Project ("SBPCR") Construction Bid Package 4 - Pier A Plaza and Battery Site Work RFP.

3. Please confirm that flip up gates 3.1, 3.2, 3.3, 3.4 and 3.5 shown on drawing SF308 are not to be included in the pricing for Bid package 2.

Confirmed.

4. Please advise if we could modify the stainless steel finish to an aluminum w/ kynar finish.
Design intent is for stainless steel with satin finish. The selected Proposer can provide samples cut sheets and material information to meet specification requirements.
5. 5' Modules/Panels – We can easily achieve 15+' in a single panel which can increase sqft of vision glass as well as save costs on posts and labor. This is also better flood mitigation practice as each break in the system is a potential water infiltration point. Please advise if larger sizes are acceptable.

Longer spans of flood glass are acceptable. The glass and mullion/post design is per the flood glass manufacturer. Anchorage of the posts must be approved by the SBPCR Project Engineer. Also note the proposed joints and glass panel posts should align with the existing building joints. Shop drawings to coordinate.

6. As per drawing SS302, note 4, it states that the cladding for the security wall is to be installed by contract 2. Please confirm that the contract 2 contractor is to install the cladding on the security wall which is installed by contract 3.
Coordinate with Drawings L200A and L200B (included as part of Exhibit B-1 to the RFP) for surface material finish.
7. Please also confirm that the security wall being installed by contract 3, will be completed by the contract 3 contractor in 16 months from NTP of contract 2. As backfilling will not be able to be completed until this wall is in place.

The cast-in-place architectural concrete work will be completed within sixteen (16) months from BPCA's issuance of the notice to proceed for commencement of the work associated with Package 3 ("NTP"). We anticipate the NTP for Package 2 and the NTP for Package 3 to be issued concurrently.

8. Specific Trade: Electrical. Site Electrical DWG SE203 / General Notes #7, #10, and #11 make reference to several Electrical drawings included in Package 3. Please provide DWGs E201, E501, E607, E704 and E6 Series Panel Schedules from Package 3 for review.

Please refer to the relevant Electrical Drawings from the SBPCR Pavilion Project RFP here: <https://www.dropbox.com/s/d501g3uepswxygq/SBPCR%20Pavilion%20Drawings.pdf?dl=0>

9. Specific Trade: Flood Barrier. Glass Flood Wall Specification specifies Stainless Steel for the Framing Alloy @ 5' spans. Can we request to price accordingly to an alternative system, requested by a manufacturer, which is designed for coastal applications using an aluminum frame with a specific finish for salt environments. This system is also capable of spanning upward of 15' with no intermediate posts which can save on material costs and labor costs.

See response to Question #5. Aluminum is acceptable. Finish is to be in accordance with the Wagner / MJH Project Structural Specifications provided as part of Exhibit B-1 to the RFP.

10. Key personnel references. Are those included in the 30 page resume limit or can they be provided as an appendix?

They are included in the 30-page limit of the resume section.

11. Project Profiles. Please clarify "Project profile shall include... project manager name...". Is this referring to the point of contact on the owner side?

No, this is referring to the name of the project manager on the selected Proposer's side.

12. What kind of pipe would they like us to provide pricing on for the storm drainage installation? We know the size, but the type of pipe is ambiguous on the specifications.

An updated version of Drawing C002 will be re-issued (via a forthcoming addendum) to add a Storm Drainage Note 6 that clarifies the material. The pipe located within a mapped street shall be in accordance with NYC Department of Environmental Protection standards, pipe located within the Battery property shall be in accordance with NYC Department of Parks & Recreation standards, and pipe located in other areas must be a material that adheres to the Project Specifications.

13. The WP-Rail Plans (L-214-L-215) Call out detail 1 on Sheet L931 for handrail details, but there is no detail 1 on sheet L-931. Please advise.

A revised version of Drawing L-931 containing corrected detail numbers will be provided as part of a forthcoming addendum.

14. Is there a construction sequence that you are recommending for the drilling of the tie-backs in the area that the geofoam is installed? On past experience we cannot drive heavy equipment directly on geofoam.

No construction sequence is being recommended. The sequence is Package 2 Contractor means and methods, subject to review by SBPCR's Construction Manager and BPCA.

15. In the issued response to Question 27 in Addendum 4, "The gate cladding attachment is determined by the gate manufacturer. The cladding must be able to withstand the gate loading, as specified in the Contract's Structural Drawings, and be removable for maintenance/field replacement." "One of the referenced anti-slip coating manufactures/applicators said the process would warp or deform the 16ga SS cladding plate. Can ½" 6061 alum plate as spec'd for the SANDTWOBR project be used here?"

Drawings were reviewed with a manufacturer to establish the max panel size of the cladding. The selected Proposer can provide material alternatives data sheets and shop drawings as needed, and the SBPCR Project's design team will review.

16. Continuation of Question 30 in Addendum 4 (Subsection 1.08.F.3.C). Please confirm if the gate panel and lifting mechanism (hydraulic arms) must be constructed of a corrosion resistant metallic material (aluminum or stainless steel) and that carbon steel will not be acceptable.

Confirmed.

17. Continuation of Question 33 in Addendum 4, Section 055005 2.01.A - Please confirm if the referenced 80,000 lb. vehicle exhibiting an assumed tandem axel load of 60 kips is distributed over a tandem axel with single tires or dual tires.

The referenced 80,000 lb. vehicle is distributed over a tandem axel with dual tires, within a 200 square inch contact area.

18. Please confirm that all rebar in the flood wall/retaining walls etc. are all uncoated. Only epoxy rebar is required in the gate trough as per the notes on drawing SF001;

Confirmed.

19. In Exhibit D, Section 1-8 Bonding Capacity, it states that a Bid Bond of 5% is a material requirement in addition to the bonding capacity letter regarding the P&P Bonds – however, a Bid Bond form does not seem to be provided. Please advise if BPCA has a standard bid bond form that they are able to provide or an acceptable format of a bid bond, such as the Standard Form 24 Prescribed by GSA –FAR (48 CFR) utilized when pursuing bids for USACE;

Industry-standard bid bond forms, such as GSA Standard Form 24 and AIA Document A310, are acceptable, provided all other requirements set forth in the RFP for the Bid Bond are satisfied.

20. RFP – Section 6 Proposal Evaluation and Selection, Section 6.2 states that: “Award of the contract will be made the highest technically-rated Proposer whose Proposal is determined to be responsive, and in the best interest of BPCA, subject that the Cost Proposal is fair, reasonable, and provides the best value to BPCA given the requirements of the Project” - however, “fair and reasonable” are not elsewhere defined within the RFP. We kindly request BPCA to provide a quantile formula to evaluate the Cost Proposals, and that cost proposals to be part of the overall evaluation scoring evaluation.

In accordance with its usual protocols, BPCA will make a best-value determination in selecting a Proposer for the awarding of this Contract. Industry standard cost analysis methodology is used to determine the fairness and reasonableness of Proposers' cost proposals.

21. Exhibit D – Section 4.1 List of Key Personnel – Project Executive: We respectfully request BPCA to please clarify if the Project Executive is a full-time person for this contract or a part-time individual.

The Project executive is not a full-time position; Project Executive services will be provided on a part-time/as-needed basis.

22. Exhibit E – Section 4.1 List of Key Personnel – Project Estimator: Being that the project is a Lump Sum Construction Project, please confirm that the Project Estimator is a required position to the project as a Key Personnel. If required, could BPCA clarify what are the goals and objectives for the “cost estimate reconciliation meetings with BPCA”, and the frequency of the reconciliations. Additionally, please clarify is the Project Estimator a full-time person for this contract or a part-time individual.

The Wagner / MJH Project Estimator will be a part-time position.

23. Exhibit E – Section 6-1 exhibit F-2 New York State Diversity Forms - MWBE Utilization Plan: Given the challenges associated with finalization of a MWBE subcontract Plan prior to the Proposal submission, will BPCA allow the Proposer to insert to be determined (“TBD”) instead of the MWBE subcontractor's name?

Proposals must include details regarding efforts related to maximizing New York State MWBE/SDVOB participation of certified entities to the extent possible. Documentation in support of your efforts to maximize the participation of MWBE/SDVOB firms will be accepted in the designated section of the Proposal as appropriate.

24. Exhibit E – Section 6-1 exhibit F-3 New York State Diversity Forms - SDVOB Utilization Plan: Given the challenges associated with finalization of a SDVOB subcontract Plan prior to the Proposal submission, will BPCA allow the Proposer to insert to be determined (“TBD”) instead of the SDVOB subcontractor’s name?

See response to Question #23, above.

25. SPECIFICATION SECTION 012100 – ALLOWANCE: Please confirm Sub part 3.3. Schedule of Allowance Item B./ Salvage Allowance of \$100,000.00 is for additional coverage over and above what has been illustrated on the drawings. All items called out on the drawings and in the specifications to be salvaged shall be included in the base bid. Additionally, please confirm Sub part 3.3. Schedule of Allowance Item C./ Owner Requested Signage of \$100,000.00 is for additional coverage over and above what has been illustrated on the drawings, and all signage scope as defined on Specs/Dwgs must be included on the base bid.

Confirmed for both.

26. SPECIFICATION SECTION 015000 TEMPORARY FACILITIES, SERVICES AND CONTROLS – SUBPART 3.14 SECURITY GUARDS/FIRE GUARDS ON SITE: Please confirm if the security is required at all times, even during normal working hours where contractor personnel will at site. Please advise if entire duration is to be Substantial Completion or Final Completion.

The security guard is required only when the selected Proposer’s personnel are not on-site. Duration for The Package 2 Contractor’s provision of on-site security services is required through Substantial Completion of the Wagner / MJH Project.

27. SPECIFICATION SECTION 015000 TEMPORARY FACILITIES, SERVICES AND CONTROLS – Temporary Offices for Construction Manager and BPCA: Please confirm the extend of scope and responsibilities of the Contractor regarding furnishing, installing, maintaining, utility responsibility and supplies for a Site Field office for the Construction Manager and BPCA.

No office space for BPCA is required. The Package 2 Contractor is required to provide power to the SBPCR Construction Manager’s trailers for the duration of construction, as stated in Specification 015000. The SBPCR Construction Manager will supply and maintain its own trailers and supplies, and coordinate trailer layout, etc. with the Package 2 Contractor.

28. Based on drawing SE203, the area marked with diagonal lines is not in contract and has multiple TA-2 fixtures near the south waterfront. Please confirm these are not part of Package 2 contract.

Confirmed. The TA-2 fixtures near the south waterfront will be included as part of the forthcoming SBPCR Construction Bid Package 4 - Pier A Plaza and Battery Site Work.

29. Based on drawing SE203, the area marked with diagonal lines is not in contract. However, there is a bold line and there’s an arrow pointing to it that states “EC to provide empty 4” Sch80 PVC from HPU to flood gates as shown for hydraulic lines. Elbow to be...” Please confirm this work is not part of Package 2 contract.

Confirmed. The conduits feeding the hydraulic power unit (HPU) near the south waterfront will be included as part of the forthcoming SBPCR Construction Bid Package 4 - Pier A Plaza and Battery Site Work.

30. Based on drawing SE203, the area marked with diagonal lines is not in contract. However, there is a type TA pole marked with BP-01 where the title is shown in bold. Please confirm this pole is not part of Package 2 contract.


Confirmed. The TA pole marked with BP-01 will be included as part of the forthcoming SBPCR Construction Bid Package 4 - Pier A Plaza and Battery Site Work.

31. Based on drawing LC03, there are multiple type TL poles that are shown outside of the Package 2 dashed zone. Please confirm these poles are not part of Package 2 contract.
Drawing LC03 only refers to the scope of work to be completed as part of Package 2. Therefore, all TL poles should be included as part of the scope of work for the Package 2 Contract.
32. Please provide match lines for drawings LC01, LC02 and LC03.
Updated versions of Drawings LC01, LC02, and LC03, to include match lines, will be provided as part of an upcoming addendum.
33. Electrical drawings (including SE and LC sets) do not show a clear and common line as to what is part of Package 2 and what is part of Packages 3&4. The lines do not agree with what is shown on drawing G008. Please revise.
Line weights differentiate the scope by package. Please refer to Drawing G008 for area delineation by package, and coordinate with the selected Package 3 and Package 4 Contractors.
34. Drawing L983, detail 1 shows integrated camera/speaker/wifi mounted at the bottom of the pole. Who is furnishing and installing these devices?
Drawing L983 will be removed from the Landscape Drawings as part of a forthcoming addendum. For items and details related to light poles, please refer to the Electrical and Lighting Drawings & Specifications which are attached as part of Exhibit B-1 to the RFP.
35. Drawing L983, detail 1 shows integrated camera/speaker/wifi mounted at the bottom of the pole. Is wiring for camera/speaker/wifi part of the scope for Package 2? If so, please provide connection details and a riser diagram.
See response to Question #34.
36. Drawing LC09 shows speakers and wifi access points for TB poles. Please clarify who is providing these and who needs to connect them.
TB poles are custom poles that include speakers and Wi-Fi, and are to be provided by the manufacturer, HEI Technology International GmbH ("HEI"). Upon Contract award / following Contract execution, the selected Proposer should coordinate with HEI and review with BPCA.
37. Please confirm there is no low voltage (Audiovisual, access control or Information Technology) or fire alarm work in Package 2 contract.
Support for the TB poles on LC09 related to low voltage should be anticipated.
38. Please refer to drawing UGT001 and UGT101. Drawing UGT101 shows a section of FDNY conduit to be removed but does not show how the new conduit should be installed. In order to maintain FDNY fire alarm box #216 in service, please provide routing for proposed work.
The Fire Department of New York (FDNY) will have converted alarm box #216 to solar prior to construction, new conduit not required. The selected Proposer will be responsible for confirming with FDNY that the cables are de-energized prior to removal of the conduit.
39. Please refer to drawing UGT001 and UGT101. Drawing UGT101 shows a section of FDNY conduit to be removed. Please confirm FDNY fire alarm box #216 can be out of service while FDNY conduit is being removed and new routing is installed.
Please see response to Question #38 above.
40. Please provide panel schedules that provide power to the lighting devices.
The Electrical Drawings E601 – E607 contain the panel schedules, and were provided as part of the SBPCR Pavilion Project RFP here:
<https://www.dropbox.com/s/d501g3uepswxygq/SBPCR%20Pavilion%20Drawings.pdf?dl=0>
41. Please provide the location of the 6 relay control cabinet. We cannot locate it on the drawings.
There are two (2) such control cabinets – neither of which is included as part of this Package 2.
42. Drawing L-109A: MJH Salvage Inventory table has listed planter coping stone assumed loss is listed as 120%. Confirm is this is 20%?
Confirmed.

43. Drawing L-130: Planting plan refers to L-508 for tree protection fence. L-508 drawing is missing in the drawing set.


A revised version of Drawing L-130 containing a corrected reference to Drawing L-510 will be included as part of a forthcoming addendum.

44. Drawing L-201 (see below) and confirm there is no planter wall in lawn area. Also, detail (7/L907) is bike rack detail. Please clarify.

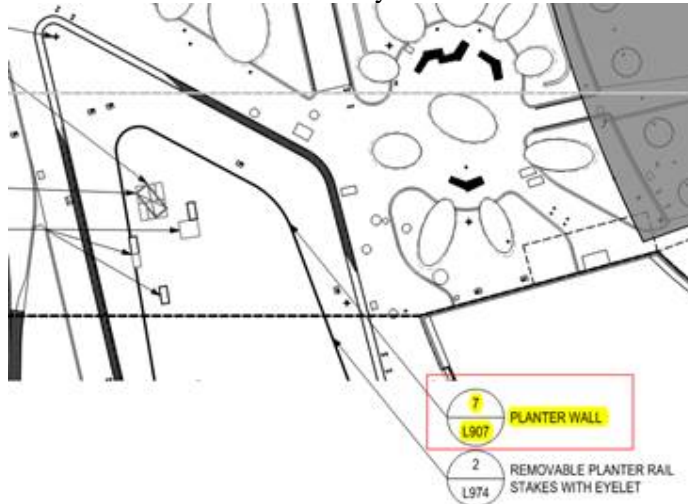

Please refer to Detail #7 provided on Drawing L905. The low stone edging is for separation and easy of O&M for the main lawn and wrapping planting beds.

45. Match lines on drawings L212, L212A, L212B -WP Curb Jointing Plans does not match. See below example and please confirm:

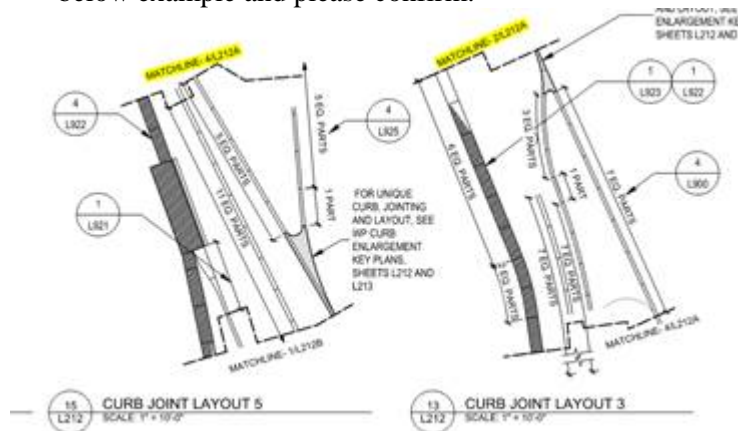

Updated versions of Drawings L212, L212A, and L212B in which the shape of the lines match and correspond with the drawings, will be provided in a forthcoming addendum.

46. Detail (8/L212E) on WP Curb jointing plan is referring to detail (3/L900) - paving with trench drain. Confirm if this is accurate.

An updated version of Drawing L900 containing the revised match line and the detail referring to (4/L900), will be provided as part of an upcoming addendum.

47. Drawing L203 - the hatch pattern at the bulkhead is not defined. Confirm there is no new paving going at this location.

An updated version of Drawing L203 that includes the hatch pattern in the legend, will be provided in a forthcoming addendum. The callout still applies.


48. Drawing L206 Granite pavement band with bike caution symbol refer to detail (8/L907) but the detail is listed as NIC. Is this part of Package 2 scope?

An updated version of Drawing L206 that removes the NIC, will be included as part of a forthcoming addendum.

49. Clarify details for below items on drawings L214 & L215 WP Rail plans:
- Both Handrail adjacent to curb wall and Handrail with light refers to (1/L931). There is no detail 1 on L931.
Updated versions of Drawings L214 and L215 containing the relevant details will be included as part of a forthcoming addendum.
 - Existing Sea Rail SR-1 refers to (4/L932). Detail 4 on L932 is for double gate in sea rail.
See response to Question #49, a. The updated versions of Drawings L214 and L215 will have the corrected callouts.
 - Sea Rail SR-2 refers to (8/L932). This detail is missing.
See response to Question #49, a.
50. For the foundation starting at working point 3 (WP-3) to WP-4 as per detail no. 1 on sheet no. SF401, the elevation callouts indicate that the footing is 4'-0" high (TOF EL. +10.5' and BOF EL. +6.5'). However, the floodwall section drawing for this portion indicated in Detail B of SF412 show that the footing is only 3'-0" high. Clarification of the height of the footing and subsequent wall is needed.
Work to be performed within the portion of the Project Site within the area of 1st Place (between WP1 and WP6) will be specified in updated drawings that will be provided in a forthcoming addendum.
51. For the foundation starting at WP-4 through WP-5 as per detail no. 1 on sheet no. SF401, the elevation callouts conflict with the callouts on detail D of drawing no. SF412. SF401 indicate a bottom of footing elevation of +7.0' and top of wall elevation of +15.0'. Sheet no. SF412 indicate bottom of footing elevation of 6.0' and top of wall elevation of 15.0'. Clarification is needed for the height of both the footing and the wall.
See response to Question #50, above.
52. Reference to specification section 22 14 53 – Rainwater Harvesting System: Under Part 1 – General – 1.01 Summary – Paragraph B.2. and B.3 indicate the main Storage tank and wet well are "(By Civil)" then under 1.02 Process description – Paragraph A indicates the rainwater and storm water will be pre-treated before entering a 112,300-gallon cistern "(By others)". Water will flow into an adjacent wet well "(by others)". Please advise who will furnish and install the cistern and wet well structures? If it is part of the civil scope, please provide more structural details regarding the cistern and the wet well structures.
Please refer to Drawing C831 from the Project Drawings, attached as part of Exhibit B-1 to the RFP, for clarification of the scope of work. Also, please refer to Drawings C824 and C825 and Section 334000 of the Specifications for additional details of items. Section 221453 of the Specifications will be revised as part of a forthcoming addendum to exclude "others" and refer to "civil".
53. Section 3-1 Construction Approach. Can the Risk Log / Risk Register be submitted as an appendix, outside the 20 page limit given for Section 3?
Yes.
54. Reference drawing C823 – Section 5 – Foundation drainage at Pavilion. The demarcation line between package 2 and package 3 shows the extent of work per each package. Are the waterproofing and rigid insulation of the building foundation wall above the demarcation line by package 3 contractor or package 2 contractor? Is Package 3 contractor going to complete the entire foundation waterproofing and rigid insulation prior to package 2 contractor commencing with the remaining drainage work? Please advise.
The building foundation waterproofing and insulation are the scope of the Package 3 contractor. It is anticipated the Package 3 Contractor would complete the foundation waterproofing and insulation prior to the commencement of adjacent work by the selected Proposer.

55. Reference drawing C802 – Section 1 – Typical Water Storage System Section Over Esplanade. the section shows the water storage system and the infiltration gallery. Please provide more structural details for the infiltration gallery components including containment wall and the required interior fill.

As stated in Section A – Revisions to RFP, above, a revised version of Sheet C802 is attached hereto as Attachment #2. The product specified is Rainstore3 because that is the only system that uses 100% recyclable material and is also stable. The system, which uses interlocking (vertically) stackable sheets, supports HS-20 loads and will be encased with lightweight concrete. For further information about the Rainstore3 product, please refer to the following documents: a) Rainstore3 Stormwater Solutions Sales Sheet – which, as stated in Section A – Revisions to RFP, above, is attached hereto as Attachment #3a; and b) the HS-20 Truck Loading Information Sheet – which, as stated in Section A – Revisions to RFP, above, is attached hereto as Attachment #3b.

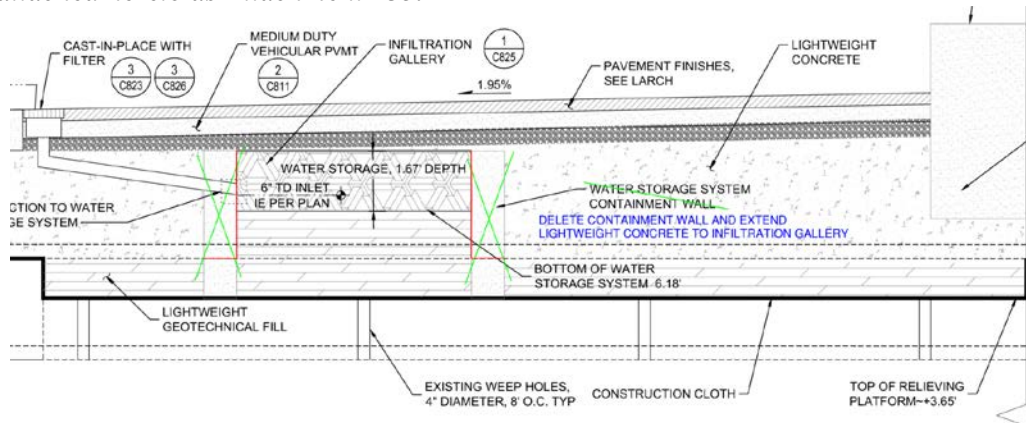

56. Please confirm when we will be receiving Exhibit H.
As stated in Section A – Revisions to RFP (above), Exhibit H is attached hereto as Attachment #4.
57. Please provide information regarding Liquidated Damages. This information is required by the Surety Company to provide necessary bid bond.
Information regarding liquidated damages are included in the Standard Form of Contract – which, as stated in Section A – Revisions to RFP (above), is attached hereto as Attachment #4.
58. In what form do you require proof of insurance at submission of proposal, if at all?
Proof of insurance as part of the Wagner / MJH Project proposal submission is not required, however, the selected Proposer must be compliant upon Contract award with the insurance requirements provided in Exhibit G of the RFP.
59. For HPUs enclosure, please specify materials and required finishes.
Protective enclosure and perforated cladding are to be constructed of 316 stainless with a brushed finish.
60. Dimension of HPUs will be provided as per section C on drawing SF602, please confirm.
Confirmed. The dimensions provided are the outside dimension of the enclosure exclusive of any architectural cladding or perforated panels.

[NO FURTHER TEXT ON THIS PAGE]

SIGNATURE PAGE:

By signing the line below, I am acknowledging that all pages of this Addendum #9 have been received, reviewed and understood, and will be incorporated into the Proposal submitted. This document must be attached to the Proposal for consideration.

Print Name (Above)

Signature (Above)

Date (Above)

Number of pages received: <fill in>

Distributed to: All prospective Proposers

[NO FURTHER TEXT ON THIS PAGE]

ATTACHMENT #1
DRAWINGS SHEET INDEX
PAGES G001 AND G002

(ATTACHED)

SHEET #	SHEET INDEX	*
G000	COVER SHEET, VICINITY MAP & LOCATION PLAN	*
G001	SHEET INDEX 1 OF 4	*
G002	SHEET INDEX 2 OF 4	*
G003	SHEET INDEX 3 OF 4	*
G004	SHEET INDEX 4 OF 4	*
G005	GENERAL NOTES	*
G006	TRANSIT AUTHORITY AND MTA BRIDGES & TUNNELS GENERAL NOTES 1 OF 2	*
G007	TRANSIT AUTHORITY AND MTA BRIDGES & TUNNELS GENERAL NOTES 2 OF 2	*
G008	CONTEXT PLAN	*
SURVEYOR		*
CP001	SURVEY CONTROL PLAN 1 OF 2	*
CP002	SURVEY CONTROL PLAN 2 OF 2	*
CP101	SURVEY CONTROL TIE DIAGRAMS 1 OF 2	*
CP102	SURVEY CONTROL TIE DIAGRAMS 2 OF 2	*
GN001	COVER PAGE	*
V001	TOPOGRAPHIC SURVEY - 1	*
V002	TOPOGRAPHIC SURVEY - 2	*
V003	TOPOGRAPHIC SURVEY - 3	*
V004	TOPOGRAPHIC SURVEY - 4	*
V005	TOPOGRAPHIC SURVEY - 5	*
V006	TOPOGRAPHIC SURVEY - 6	*
V007	TOPOGRAPHIC SURVEY - 7	*
V008	TOPOGRAPHIC SURVEY - 8	*
V009	TOPOGRAPHIC SURVEY - 9	*
V010	TOPOGRAPHIC SURVEY - 10	*
U001	UTILITY PLAN - 1	*
U002	UTILITY PLAN - 2	*
U003	UTILITY PLAN - 3	*
U004	UTILITY PLAN - 4	*
U005	UTILITY PLAN - 5	*
U006	UTILITY PLAN - 6	*
U007	UTILITY PLAN - 7	*
U008	UTILITY PLAN - 8	*
U009	UTILITY PLAN - 9	*
U010	UTILITY PLAN - 10	*
UE011	EXTENDED SEWER SURVEY - 11	*
UE012	EXTENDED SEWER SURVEY - 12	*
UE013	EXTENDED SEWER SURVEY - 13	*
PM001	PARCEL COMPILATION MAP - 1	*
PM002	PARCEL COMPILATION MAP - 2	*
GEOTECHNICAL		*
GE000	BORING LOCATION PLAN	*
GE001	BORING LOGS B-1	*
GE002	BORING LOGS B-2 TO B-3	*
GE003	BORING LOGS B-3 TO B-4	*
GE004	BORING LOGS B-4 TO B-5	*
GE005	BORING LOGS B-5 TO B-6	*
GE006	BORING LOGS B-6 TO B-7	*
GE007	BORING LOGS B-8	*
GE008	BORING LOGS B-9 AND B-11	*
GE009	BORING LOGS B-11	*

CIVIL		*
C001	LEGEND AND ABBREVIATIONS	*
C002	GENERAL NOTES AND NOTES	*
C100A	SITE DEMOLITION KEY PLAN	*
C100B	SITE DEMOLITION LEGEND AND FLAG NOTES	*
C100P2	SITE DEMOLITION PACKAGE DEMARCATION	*
C101SW	SITE DEMOLITION PLAN 01	*
C101SE	SITE DEMOLITION PLAN 02	*
C102NW	SITE DEMOLITION PLAN 03	*
C102NE	SITE DEMOLITION PLAN 04	*
C102SE	SITE DEMOLITION PLAN 05	*
C102SW	SITE DEMOLITION PLAN 06	*
C103NW	SITE DEMOLITION PLAN 07	*
C103NE	SITE DEMOLITION PLAN 08	*
C103SE	SITE DEMOLITION PLAN 09	*
C103SW	SITE DEMOLITION PLAN 10	*
C200	SITE PAVING SECTION KEY PLAN	*
C200P2	SITE PAVING SECTION PACKAGE DEMARCATION	*
C201SW	SITE PAVING SECTION PLAN 01	*
C201SE	SITE PAVING SECTION PLAN 02	*
C202NW	SITE PAVING SECTION PLAN 03	*
C202NE	SITE PAVING SECTION PLAN 04	*
C202SE	SITE PAVING SECTION PLAN 05	*
C202SW	SITE PAVING SECTION PLAN 06	*
C203NW	SITE PAVING SECTION PLAN 07	*
C203NE	SITE PAVING SECTION PLAN 08	*
C203SE	SITE PAVING SECTION PLAN 09	*
C203SW	SITE PAVING SECTION PLAN 10	*
C300	GRADING KEY PLAN	*
C300P2	GRADING PACKAGE DEMARCATION	*
C301SW	GRADING PLAN 01	*
C301SE	GRADING PLAN 02	*
C302NW	GRADING PLAN 03	*
C302NE	GRADING PLAN 04	*
C302SE	GRADING PLAN 05	*
C302SW	GRADING PLAN 06	*
C303NW	GRADING PLAN 07	*
C303NE	GRADING PLAN 08	*
C303SE	GRADING PLAN 09	*
C303SW	GRADING PLAN 10	*
C400	STORM DRAINAGE KEY PLAN	*
C400P2	STORM DRAINAGE PACKAGE DEMARCATION	*
C401SW	STORM DRAINAGE PLAN 01	*
C401SE	STORM DRAINAGE PLAN 02	*
C402NW	STORM DRAINAGE PLAN 03	*
C402NE	STORM DRAINAGE PLAN 04	*
C402SE	STORM DRAINAGE PLAN 05	*
C402SW	STORM DRAINAGE PLAN 06	*
C403NW	STORM DRAINAGE PLAN 07	*
C403NE	STORM DRAINAGE PLAN 08	*
C403SE	STORM DRAINAGE PLAN 09	*
C403SW	STORM DRAINAGE PLAN 10	*

C500	SUBDRAINAGE KEY PLAN	*
C500P2	SUBDRAINAGE PACKAGE DEMARCATION	*
C501SW	SUBDRAINAGE PLAN 01	*
C501SE	SUBDRAINAGE PLAN 02	*
C502NW	SUBDRAINAGE PLAN 03	*
C502NE	SUBDRAINAGE PLAN 04	*
C502SE	SUBDRAINAGE PLAN 05	*
C502SW	SUBDRAINAGE PLAN 06	*
C503NW	SUBDRAINAGE PLAN 07	*
C503NE	SUBDRAINAGE PLAN 08	*
C503SE	SUBDRAINAGE PLAN 09	*
C503SW	SUBDRAINAGE PLAN 10	*
C600	WATER AND SEWER KEY PLAN	*
C600P2	WATER AND SEWER PACKAGE DEMARCATION	*
C601SW	WATER AND SEWER PLAN 01	*
C601SE	WATER AND SEWER PLAN 02	*
C602NW	WATER AND SEWER PLAN 03	*
C602NE	WATER AND SEWER PLAN 04	*
C602SE	WATER AND SEWER PLAN 05	*
C602SW	WATER AND SEWER PLAN 06	*
C603NW	WATER AND SEWER PLAN 07	*
C603NE	WATER AND SEWER PLAN 08	*
C603SE	WATER AND SEWER PLAN 09	*
C603SW	WATER AND SEWER PLAN 10	*
C801	SECTIONS AND DETAILS	*
C802	SECTIONS AND DETAILS	*
C811	SECTIONS AND DETAILS	*
C812	SECTIONS AND DETAILS	*
C813	SECTIONS AND DETAILS	*
C815	EVENT TERRACE GRADING ELARGMENT	*
C821	SECTIONS AND DETAILS	*
C822	SECTIONS AND DETAILS	*
C823	SECTIONS AND DETAILS	*
C824	SECTIONS AND DETAILS	*
C825	SECTIONS AND DETAILS	*
C826	SECTIONS AND DETAILS	*
C829	SECTIONS AND DETAILS	*
C831	SECTIONS AND DETAILS	*
C857	TIDE GATE MISCELLANEOUS DETAILS	*
C858	TIDE GATE MISCELLANEOUS DETAILS	*
C901	STORM DRAINAGE UTILITY PROFILE	*
C903	STORM DRAINAGE UTILITY PROFILE	*
C904	STORM DRAINAGE UTILITY PROFILE	*
C913	SEWER AND WATER UTILITY PROFILE	*
GAS AND TELECOM		*
UGT001	GAS AND TELECOM NOTES	*
UGT100	GAS AND TELECOM KEY PLAN	*
UGT101	GAS AND TELECOM SITE PLAN - 1	*
ROADWAY		*
RD001	ROADWAY NOTES AND LEGEND	*
RD100	ROADWAY KEYPLAN	*
RD201	TYPICAL ROADWAY SECTION	*
RD302	ROADWAY PLAN - 2	*
RD501	ROADWAY SIGNAGE PLAN	*



PROJECT

SOUTH BATTERY PARK CITY
RESILIENCY DESIGN
SERVICES

CLIENT

HUGH L. CAREY
BATTERY PARK CITY
AUTHORITY

CONSULTANT



AECOM USA
605 3rd Ave, 2nd Floor, New York, NY 10158
212.973.2900 tel www.aecom.com

SUB-CONSULTANT

MAGNUSSON KLEMENCIC ASSOCIATES
1301 Fifth Avenue, Suite 3200, Seattle, WA 98101-2699
206.292.1200 tel 206.292.1201 fax www.mka.com

SITE WORKS

150 West 28th St., Suite 605
New York, NY 10001 212.255.8350 siteworkscom.com



MILHOUSE

333 South Wabash Ave, Suite 2801,
Chicago, IL 60604 313.987.0061 milhouseinc.com



TILLOTSON DESIGN ASSOCIATES

40 Worth St. Rm 703, New York, NY 10013
212.675.7760 tillotsondesign.com



THOMAS PHIFER AND PARTNERS

180 Varick St., New York, NY 10014
212.337.0334 thomasphifer.com



NAIK CONSULTING GROUP, PC

111 West 33rd St., Suite 605 New York, NY 10120
212.575.2701 naikgroup.com



OWEIS

100 East Hanover Ave., Suite 101, Cedar Knolls, NJ 07927
973.539.440 oweisengineering.com



KEY PLAN

REGISTRATION

ISSUE/REVISION

I	JAN 2022	BID SET
I/R	DATE	DESCRIPTION

Designed By: F.LIZANO

Drawn By: F.LIZANO

Checked By: T.LACKOVIC

Approved By: R.DENCKER

PROJECT/TERM CONTRACT NUMBER

Contract No. 18-2586

SHEET TITLE

SHEET INDEX
1 OF 4

SHEET NUMBER

G001

EROSION AND SEDIMENT CONTROL		*
N100	EROSION AND SEDIMENT CONTROL KEY PLAN AND NOTES	*
N101	EROSION AND SEDIMENT CONTROL PLAN - 1	*
N102	EROSION AND SEDIMENT CONTROL PLAN - 2	*
N103	EROSION AND SEDIMENT CONTROL PLAN - 3	*
N104	EROSION AND SEDIMENT CONTROL PLAN - 4	*
N201	EROSION AND SEDIMENT CONTROL DETAILS	*
MAINTENANCE AND PROTECTION OF TRAFFIC		*
MT001	MAINTENANCE AND PROTECTION OF TRAFFIC NOTES 1 OF 2	*
MT002	MAINTENANCE AND PROTECTION OF TRAFFIC NOTES 2 OF 2	*
MT101	MPT PLANS BATTERY PLACE - 1 OF 5	*
MT102	MPT PLANS BATTERY PLACE - 2 OF 5	*
MT103	MPT PLANS BATTERY PLACE - 3 OF 5	*
MT104	MPT PLANS BATTERY PLACE - 4 OF 5	*
STRUCTURAL		*
SF001	FLOOD WALL GENERAL NOTES 1 OF 2	*
SF002	FLOOD WALL GENERAL NOTES 2 OF 2	*
SF003	STRUCTURAL TESTS AND SPECIAL INSPECTIONS	*
SF300	KEY PLAN	*
SF301	FLOOD WALL FOUNDATION PLAN 1 OF 5	*
SF302	FLOOD WALL FOUNDATION PLAN 2 OF 5	*
SF303	FLOOD WALL FOUNDATION PLAN 3 OF 5	*
SF306	FLOOD WALL PLAN 1 OF 5	*
SF307	FLOOD WALL PLAN 2 OF 5	*
SF308	FLOOD WALL PLAN 3 OF 5	*
SF311	GLASS FLOOD PANEL LAYOUT PLAN	*
SF312	CONCRETE POST ENLARGED PLANS 1 OF 2	*
SF316	UTILITY CROSSING PLANS	*
SF321	ENLARGED PLANS FIRST PLACE AND MJH	*
SF322	ENLARGED PLANS - WAGNER PARK	*
SF401	FLOODWALL PROFILE 1 OF 2	*
SF402	FLOODWALL PROFILE 2 OF 2	*
SF403	FLOODWALL SECTIONS 1 OF 4	*
SF404	FLOODWALL SECTIONS 2 OF 4	*
SF405	FLOODWALL SECTIONS 3 OF 4	*
SF410	UTILITY CROSSING SECTIONS 1 OF 2	*
SF412	FLOODWALL SECTIONS AT FIRST PLACE CONED VAULTS	*
SF413	FIXED FLOODWALL SECTION AND ELEVATION AT MJH	*
SF421	FLOODWALL POST SECTIONS AND ELEVATIONS 1 OF 4	*
SF423	FLOODWALL POST FOOTING PLANS 1 OF 2	*
SF601	FLIP UP GATE DETAILS	*
SF602	FLIP UP GATE DETAILS 2	*
SF603	GLASS TOPPED FLOOD WALL DETAILS	*
SF604	FLOOD WALL CONCRETE DETAILS	*
SF605	PILE DETAILS	*
SF606	SHEET PILE DETAILS	*
SF607	SHEET PILE PENETRATION DETAILS	*
SF610	JET GROUT AND FLOWABLE FILL SEEPAGE BARRIER DETAILS	*
SS001	SITE STRUCTURES GENERAL NOTES	*
SS300	SITE STURCTURES KEY PLAN	*
SS301	SITE STRUCTURES PLAN 1 OF 5	*
SS302	SITE STRUCTURES PLAN 2 OF 5	*

SS303	SITE STRUCTURES PLAN 3 OF 5	*
SS401	SITE STRUCTURES SECTIONS - MJH	*
SS402	SITE STRUCTURES SECTIONS - WAGNER PARK 1 OF 2	*
SS601	SITE STRUCTURE DETAILS - MUSEUM AND FIRST PLACE	*
SS602	LIGHT POLE DETAILS	*
SS606	SIGN POST DETAILS	*
SS803	54-INCH TIDE GATE IN 1ST DETAILS	*
SS804	54-INCH TIDE GATE IN 1ST DETAILS	*
SM001	MARINE STRUCTURES GENERAL NOTES	*
SM301	RELIEVING PLATFORM PLAN	*
SM401	WAGNER RELIEVING PLATFORM SECTIONS	*
SM601	WAGNER PARK RELIEVING PLATFORM DETAILS	*
LANDSCAPE		*
L000	COVER SHEET	*
L001	NOTES / LEGEND	*
L010	KEY PLAN - TILES	*
L011	KEY PLAN - CONTEXT PLANS	*
L100	MJH EXISTING ART, SIGNAGE, AND MONUMENTS PLAN	*
L101	MJH MATERIALS PLAN	*
L102	MJH FLOOD ALIGNMENT PLAN	*
L103	MJH PAVEMENT PLAN	*
L104	MJH SIGNAGE PLAN	*
L105	MJH LIGHTING KEY PLAN	*
L105A	MJH LIGHTING COORDINATES	*
L109	MJH SALVAGE STONE KEY PLAN	*
L109A	MJH SALVAGE STONE D.D INVENTORY	*
L110	MJH LAYOUT PLAN	*
L111	MJH BENCH & CURB LAYOUT	*
L112	MJH GRANITE PAVEMENT LAYOUT	*
L119	MATERIALS SCHEDULE - MJH	*
L120	MJH SOILS PLAN	*
L129	MJH - TREE PLANTING NOTES	*
L130	MJH PLANTING PLAN - TREES	*
L130A	MJH - TREE COORDINATE PLAN	*
L131	MJH PLANTING PLAN - UNDERSTORY	*
L132	MJH PLANTING PLAN - HERBACEOUS 1	*
L133	MJH PLANTING PLAN - HERBACEOUS 2	*
L134	MJH PLANTING PLAN - HERBACEOUS 3	*
L135	MJH PLANTING PLAN - BULBS	*
L139	MJH MASTER PLANTING SCHEDULE	*
L139A	MJH MASTER PLANTING SCHEDULE 1	*
L140	MJH PLANTER ELEVATION KEY PLAN	*
L141	ELEVATIONS - MJH PLANTER B9	*
L142	ELEVATIONS - MJH PLANTER B12A	*
L143	ELEVATIONS - MJH PLANTER B12	*
L144	ELEVATIONS - MJH PLANTER B5	*
L145	ELEVATIONS - MJH PLANTER B4	*
L146	ELEVATIONS - MJH PLANTER B6A	*
L147	ELEVATIONS - MJH PLANTER B6	*
L148	ELEVATIONS - MJH PLANTER A11	*
L149	ELEVATIONS - MJH PLANTER A10	*
L150	ELEVATIONS - MJH PLANTER N1	*

L151	ELEVATIONS - MJH PLANTER N4	*
L152	ELEVATIONS - MJH PLANTER A2	*
L153	ELEVATIONS - MJH PLANTER A5	*
L154	ELEVATIONS - MJH PLANTER A3	*
L155	ELEVATIONS - MJH PLANTER A4	*
L156	ELEVATIONS - FLOOD WALL VENEERS 1	*
L157	ELEVATIONS - FLOOD WALL VENEERS 2	*
L158	ELEVATIONS - FLOOD WALL VENEERS 3	*
L159	ELEVATIONS - FLOOD WALL VENEERS 4	*
L160	ELEVATIONS - VENEER AT FLIP GATE - FIRST PLACE	*
L161	ELEVATIONS - VENEER AT FLIP GATES - MJH NORTH	*
L161A	ELEVATIONS - VENEER AT FLIP GATES - MJH NORTH	*
L162	ELEVATIONS - VENEER AT FLIP GATES - MJH NORTHWEST	*
L163	ELEVATIONS - VENEER AT FLIP GATES - MJH WEST	*
L165	FLIP GATE COPING STONE MODULAR	*
L166	AXON - MJH FLIP GATE 1	*
L167	AXON - MJH FLIP GATE 2	*
L170	ENLARGEMENT - MJH PAVING 2	*
L171	ENLARGEMENT - MJH PAVING 2	*
L172	ENLARGEMENT - SEAT WALL AT OVAL	*
L173	ENLARGEMENT - MJH IMPROVEMENTS	*
L174	ENLARGEMENT - MJH IMPROVEMENTS 1	*
L175	ENLARGEMENT - MJH IMPROVEMENTS 2	*
L180	MJH SECTION KEY PLAN	*
L181	SITE SECTIONS - MJH 1	*
L182	SITE SECTIONS - MJH 2	*
L200A	PACKAGE DELINEATION CONTEXT PLAN	*
L200B	PACKAGE DELINEATION CONTEXT PLAN B	*
L201	WP MATERIALS PLAN A	*
L202	WP MATERIALS PLAN B	*
L203	WP PAVING PLAN A	*
L204	WP PAVING PLAN B	*
L205	WP SIGNAGE PLAN A	*
L206	WP SIGNAGE PLAN B	*
L207	WP MATERIALS - STONE PLAN A	*
L208	WP MATERIALS - STONE PLAN B	*
L209	WP SALVAGE STONE KEY PLAN	*
L209A	WP / PAVILION SALVAGE STONE D.D. INVENTORY	*
L210	WP LAYOUT PLAN A	*
L211	WP LAYOUT PLAN B	*
L212	WP CURB JOINTING PLAN 1	*
L212A	WP CURB JOINTING PLAN 2	*
L212B	WP CURB JOINTING PLAN 3	*
L212C	WP CURB JOINTING PLAN 4	*
L212D	WP CURB JOINTING PLAN 5	*
L212E	WP CURB JOINTING PLAN 6	*
L213	WP CURB ENLARGEMENT KEY PLAN A	*
L213A	WP CURB ENLARGEMENT KEY PLAN B	*
L213B	WP CURB JOINTING PLAN 7	*
L213C	WP CURB JOINTING PLAN 8	*
L213D	WP CURB JOINTING PLAN 9	*
L213E	WP CURB JOINTING PLAN 10	*



PROJECT
SOUTH BATTERY PARK CITY
RESILIENCY DESIGN
SERVICES

CLIENT

HUGH L. CAREY
BATTERY PARK CITY
AUTHORITY

CONSULTANT

AECOM
AECOM USA
605 3rd Ave, 2nd Floor, New York, NY 10158
212.973.2900 tel www.aecom.com

SUB-CONSULTANT
MAGNUSSON KLEMENCIC ASSOCIATES
1301 Fifth Avenue, Suite 3200, Seattle, WA 98101-2699
206.292.1200 tel 206.292.1201 fax www.mka.com

SITEWORKS
150 West 28th St., Suite 605
New York, NY 10001 212.255.8350 siteworkscom.com

MILHOUSE
333 South Wabash Ave, Suite 2901,
Chicago, IL 60604 313.987.0061 milhouseinc.com

TILLOTSON DESIGN ASSOCIATES
40 Worth St. Rm 703, New York, NY 10013
212.675.7760 tillotsondesign.com

THOMAS PHIFER AND PARTNERS
180 Varick St., New York, NY 10014
212.337.0334 thomasphifer.com

NAIK CONSULTING GROUP, PC
111 West 33rd St., Suite 605 New York, NY 10120
212.575.2701 naikgroup.com

OWEIS
100 East Hanover Ave., Suite 101, Cedar Knolls, NJ 07927
973.539.440 oweisengineering.com

ENGINEERING INC.

KEY PLAN

REGISTRATION

ISSUE/REVISION

R	JUNE 2022	ADDENDUM
I	JAN 2022	BID SET
I/R	DATE	DESCRIPTION

Designed By:	F.LIZANO
Drawn By:	F.LIZANO
Checked By:	T.LACKOVIC
Approved By:	R.DENCKER

PROJECT/TERM CONTRACT NUMBER

Contract No. 18-2586

SHEET TITLE

SHEET INDEX
2 OF 4

SHEET NUMBER

G002

ATTACHMENT #2
CIVIL DRAWING C802 –
SECTIONS AND DETAILS

(ATTACHED)

HUGH L. CAREY
BATTERY PARK CITY
AUTHORITY
CONSULTANT

AECOM
AECOM USA
605 3rd Ave, 2nd Floor, New York, NY 10158
212.973.2900 tel www.aecom.com

SUB-CONSULTANT

MAGNUSSON KLEMENCIC ASSOCIATES
301 Fifth Avenue, Suite 3200, Seattle, WA 98101-2699
206.292.1200 tel 206.292.1201 fax www.mka.com

SITE WORKS
50 West 28th St., Suite 605
New York, NY 10001 212.255.8350 siteworkscm.com

MILHOUSE
133 South Wabash Ave, Suite 2901,
Chicago, Ill 60604 313.987.0061 milhouseinc.com

TILLOTSON DESIGN ASSOCIATES
10 Worth St. Rm 703, New York, NY 10013
212.675.7760 tillotsondesign.com

THOMAS PHIFER AND PARTNERS
80 Varick St., New York, NY 10014
212.337.0334
thomasphiifer.com


NAIK CONSULTING GROUP, PC
11 West 33rd St., Suite 605 New York, NY 10120
212.575.2701 naikgroup.com

OWEIS
100 East Hanover Ave., Suite 101, Cedar Knolls, NJ 07927
610.539.440 oweisengineering.com

KEY PLAN

REGISTRATION

ISSUE/REVISION

	JUNE 2022	RESPONSES TO RFI
I/R	DATE	DESCRIPTION

Designed By:	B. DUPUY
--------------	----------

Drawn By:	J. POPE
-----------	---------

Checked By: S. HALUSCHAK

Approved By:	M. JONES
--------------	----------

PROJECT/TERM CONTRACT NUMBER


Contract No. 18-2586

SHEET TITLE

SECTIONS AND DETAILS


SHEET NUMBER

C802

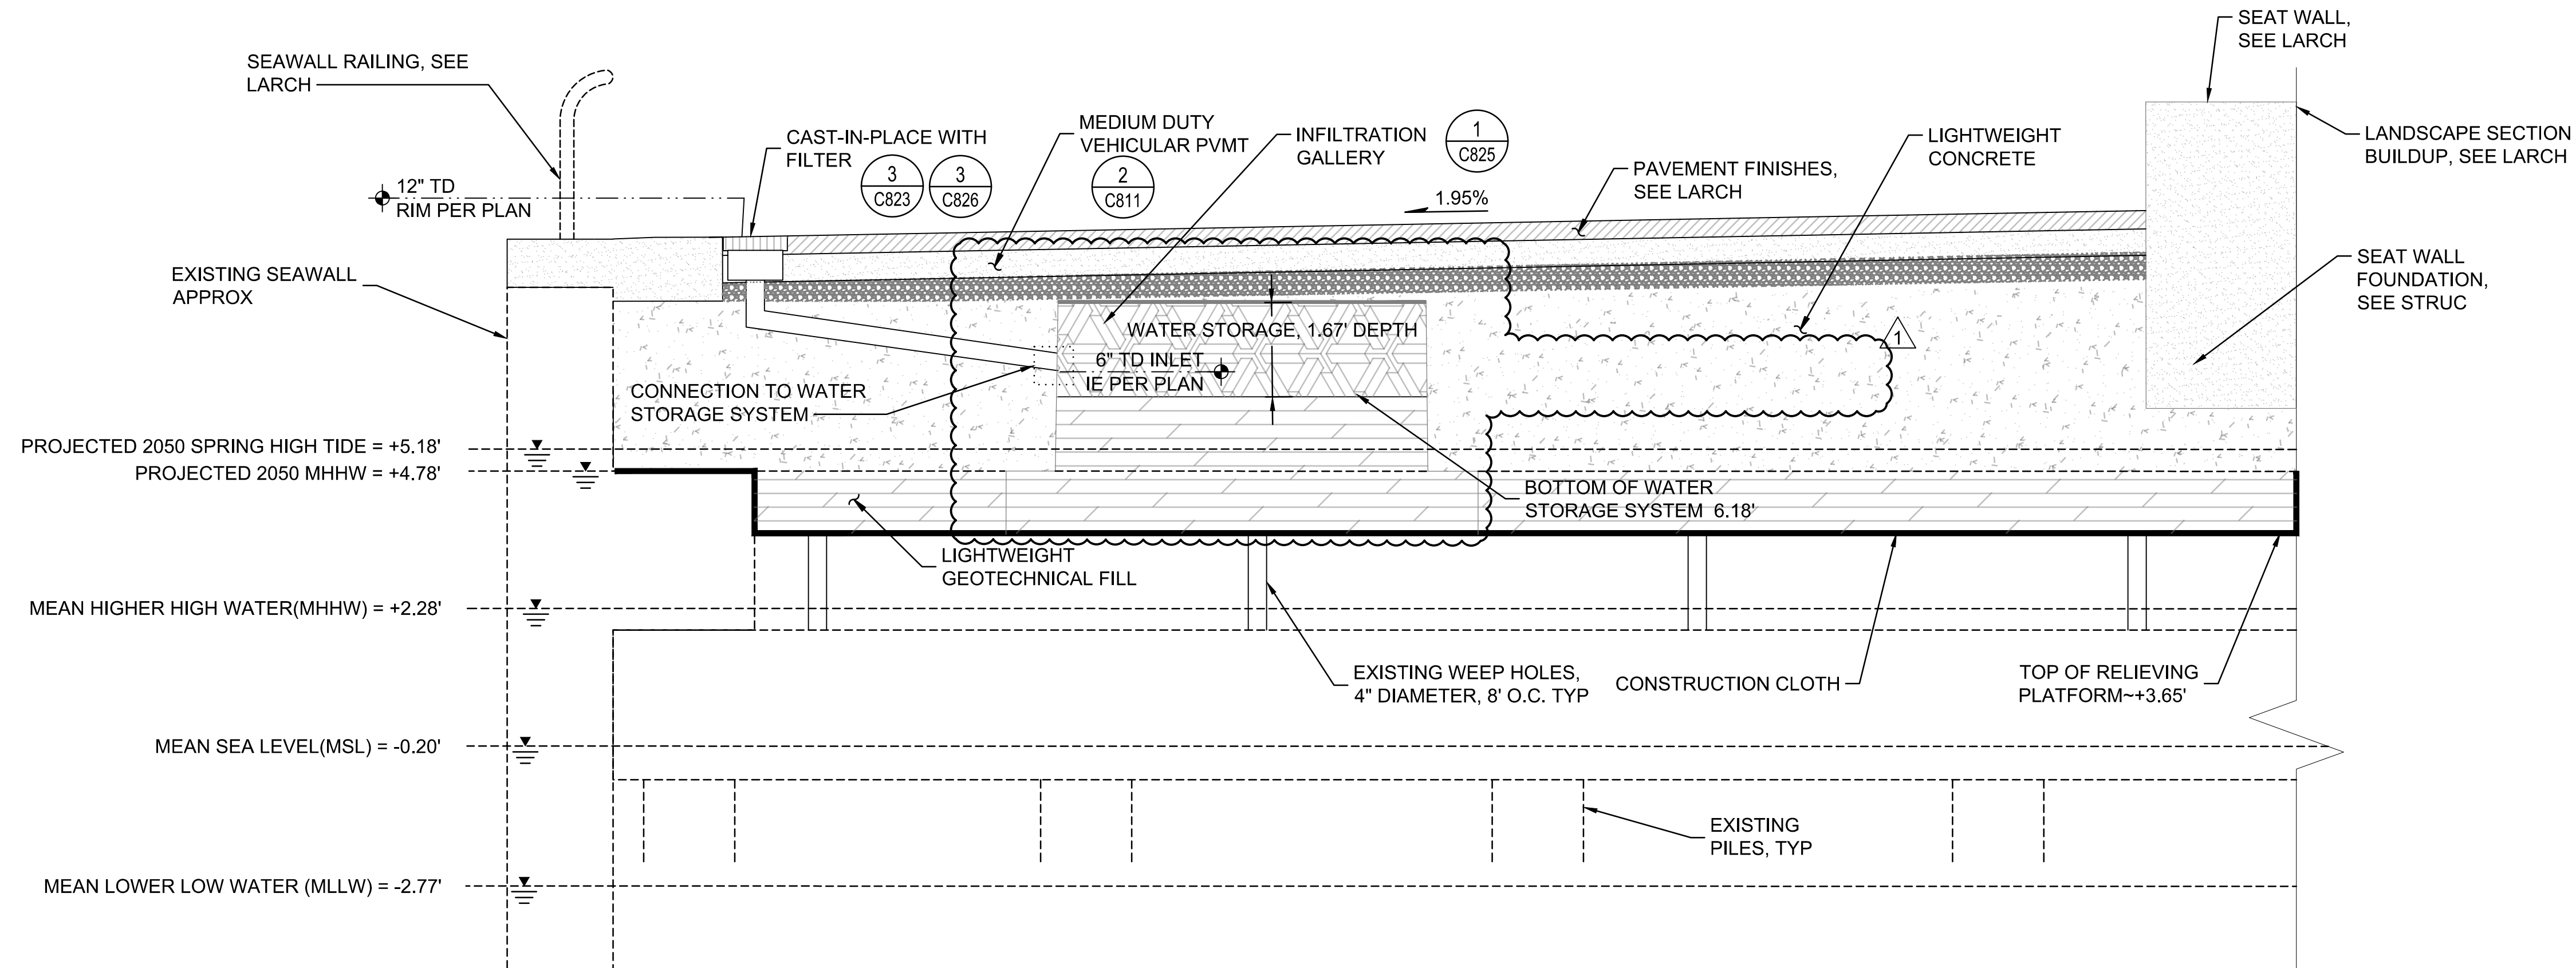

1 TYPICAL WATER STORAGE SYSTEM SECTION OVER ESPLANADE (PACKAGE 2)
SCALE: NTS

C203NW,
C303NW,
C403NW

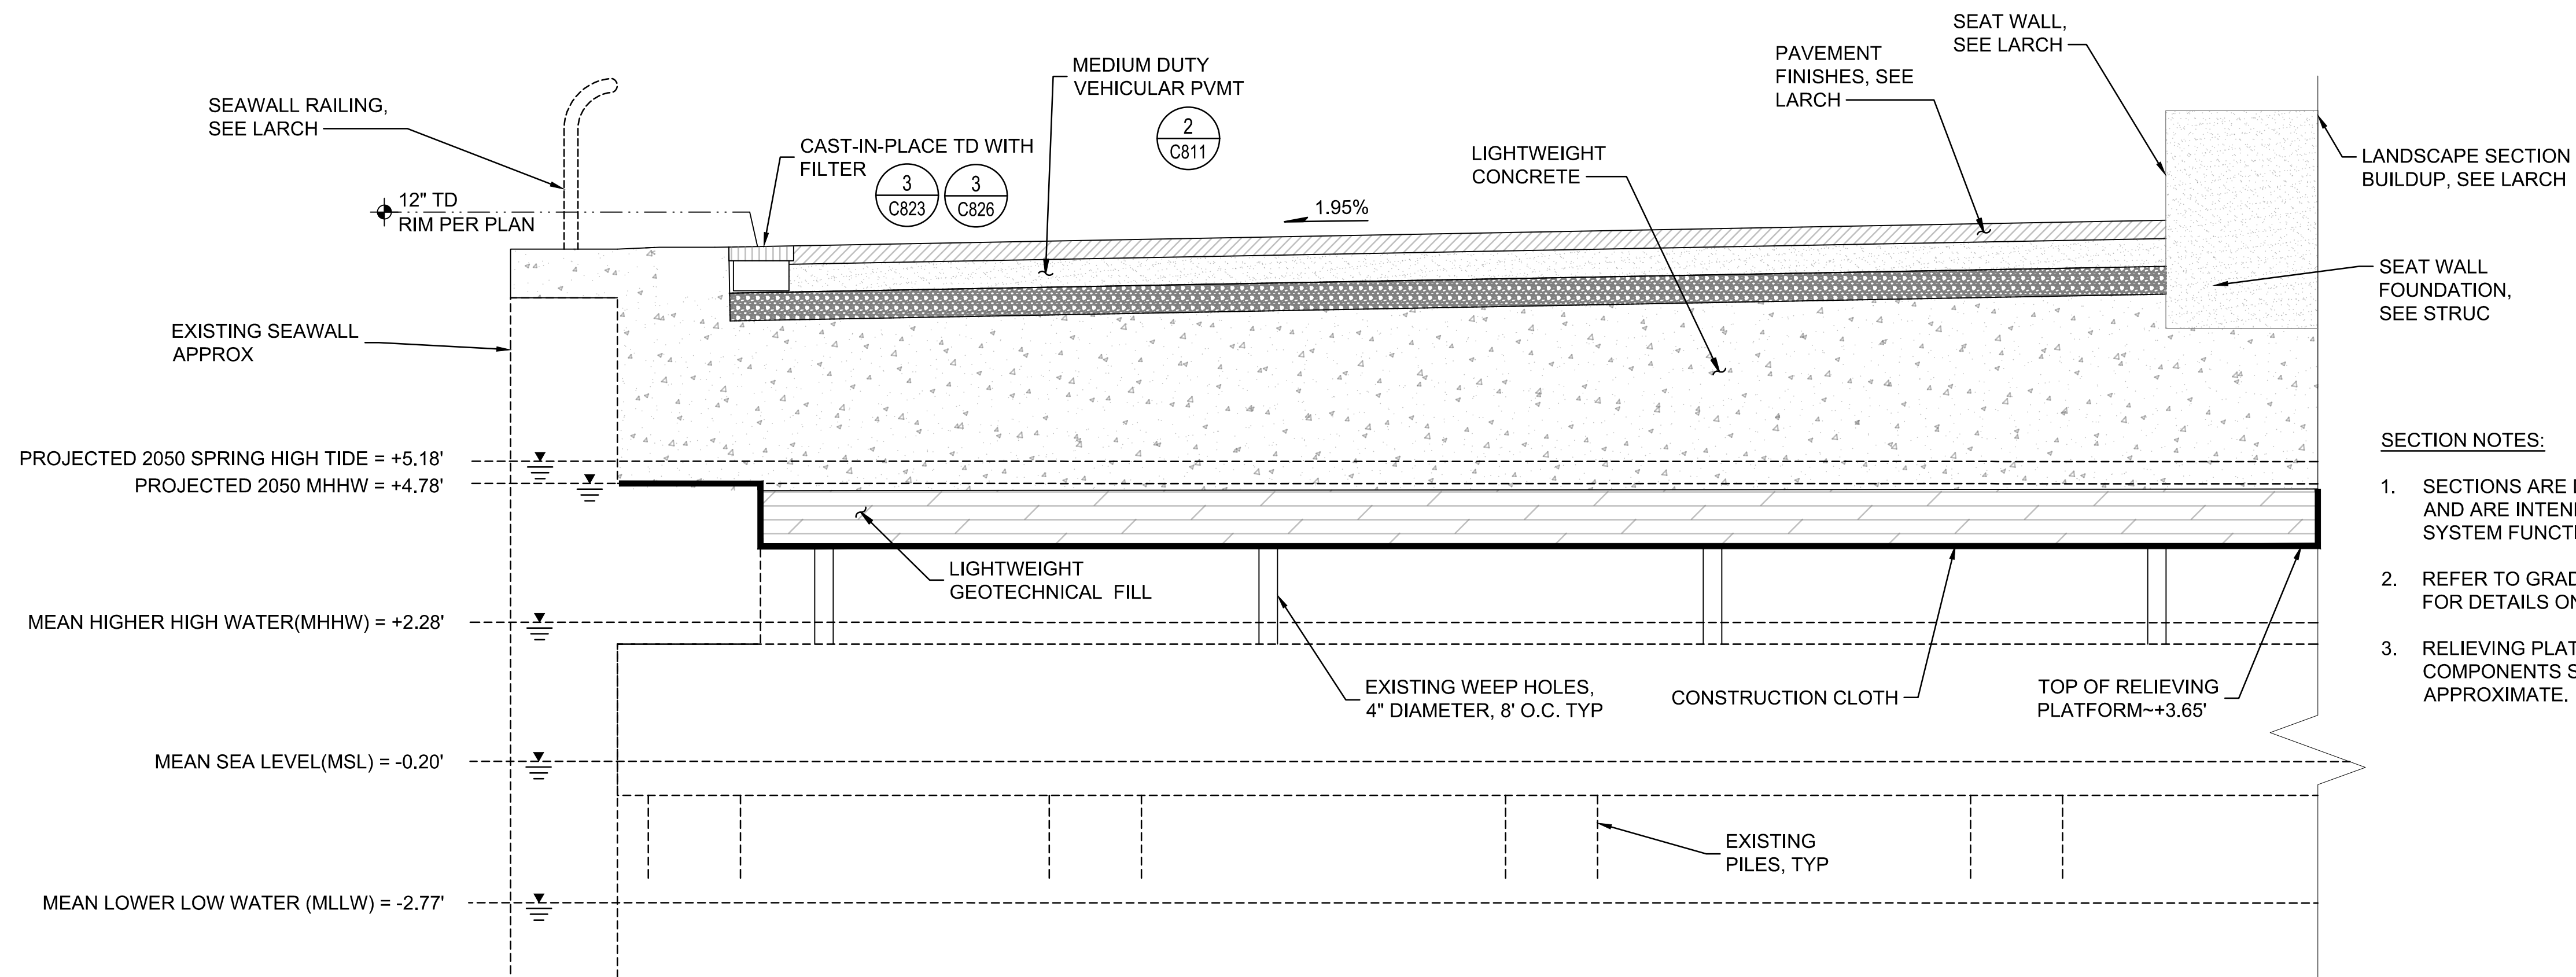

2 TYPICAL LIGHTWEIGHT CONCRETE SECTION OVER ESPLANADE (PACKAGE 2)
SCALE: NTS

C203SW,
C303SW,
C403SW

SECTION NOTES:

1. SECTIONS ARE DIAGRAMMATIC IN NATURE, AND ARE INTENDED TO SHOW GENERAL SYSTEM FUNCTIONS.
2. REFER TO GRADING PLANS, C300 SERIES, FOR DETAILS ON SITE GRADING.
3. RELIEVING PLATFORM EXTENTS AND COMPONENTS SHOWN HEREON ARE APPROXIMATE.

ATTACHMENT #3
ADDITIONAL SUPPORTING
DOCUMENTATION

[NO FURTHER TEXT ON THIS PAGE]

ATTACHMENT #3A
RAINSTORE 3 STORMWATER
SOLUTIONS SALES SHEET

(ATTACHED)



Rainstore³ Stormwater Solutions

Made from 100% recycled plastic Rainstore³ is a modular, stackable, underground water containment system. Designed by a Landscape Architect for both subsurface detention basins and retention/harvesting systems in 1999, Rainstore³ has since been used

in a myriad of other applications such as water/rain gardens, green roofs and sports field drainage. With depths ranging from 4" to 7.9', units arrive to the site preassembled for easy, drop-in installation.

Better Stormwater Solutions

Each unit of Rainstore³ measures 1 m x 1 m x 0.1m high (3.28 ft x 3.28 ft x 4 inches). The compression fit units are stacked (if applicable) and sent preassembled to the construction site so there is no assembly required.

Making use of Invisible Structure's trademark ring-on-grid design, Rainstore³ exceeds H-20 loading allowing it to support vehicular traffic, lightweight buildings or greenspace. An impressive 94% void space equates to almost 25 gallons of water storage per unit with no gravel fill required.

Applications

- Underground Detention Basin
- Retention/Harvesting Systems
- Water/Rain Gardens
- Green Roofs
- Sports Field Drainage
- Downspout Catch Basins

The Rainstore³ Advantages



- Modular and Stackable
- 94% Void Space with No Gravel Fill
- Exceeds H-20 Loading
- No Assembly Required
- 100% Recycled Plastic
- LEED Certified



ATTACHMENT #3B
HS-20 TRUCK LOADING
INFORMATION SHEET

(ATTACHED)

H-20 and HS-20 loading

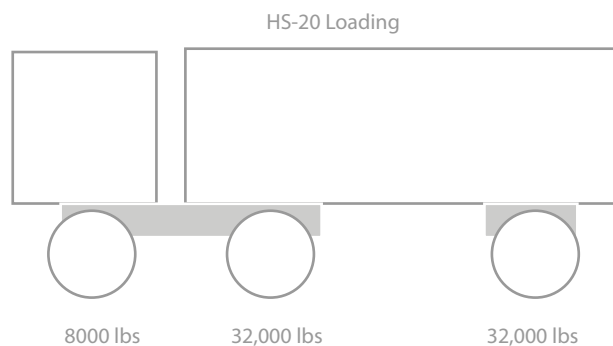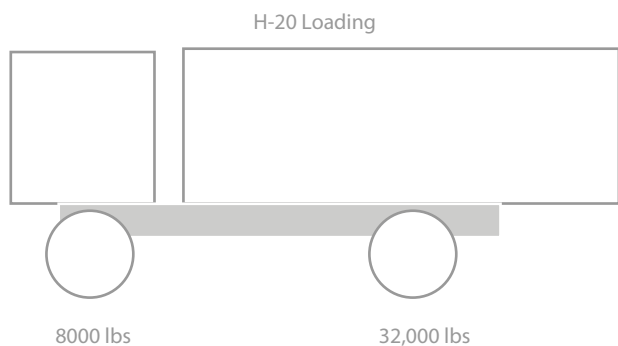

Dynamic Load Sample Calculation

Wheel load = $W_L = 8000 \text{ lbs}$ (32,000 lb axle / 4)
 Dynamic Force = $F_d = 1.2$ (20% greater than static force)
 Spread Area = $A = 256 \text{ sq in}$ (12" cover w/45 degree angle)
 Weight of base = $d_y = 0.97 \text{ psi}$ (12" road base @ 140 lbs/cf)

$$\sigma_{va} = (W_L \times F_d / A) + d_y$$

$$\sigma_{va} = (8000 \text{ lbs} \times 1.2 / 256 \text{ sq in}) + 0.97 \text{ lbs}$$

$\sigma_{va} = 38.5 \text{ psi}$ load results at top of RS3 Chamber

38.5 psi (256 kPa) on Rainstore3 Chamber with H-20/HS-20 Loads

[47.8 psi (330 kPa) with HS-25 Loads]

Surface Pressure

32,000 lb load for single rear axle

32,000 lbs / 4 tires per rear axle = 8000 lbs per tire

100 sq in = contact area (10" x 10")

8000 lbs / 100 sq inches = 80 psi

80 psi (552 kPa) Static at Top of Cover

Rainstore3 has been independently field and laboratory tested to meet H-20 Bridge Loading.



Lab tests determine average Rainstore3 load capacity to be 93 psi at 2x safety factor.

Grasspave2, Gravelpave2, and Slopetame2 can withstand 15,940 psi with fill material (109,906 kPa) or 2.3 mil lbs/sq ft.



www.invisiblestructures.com

303-233-8383

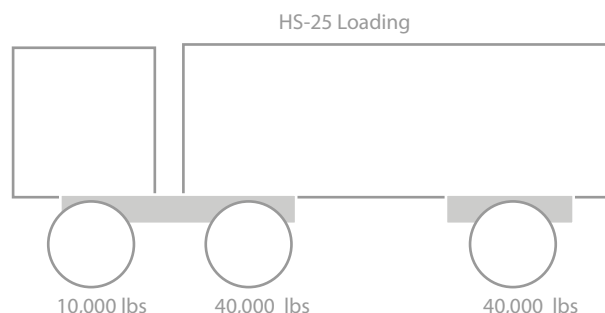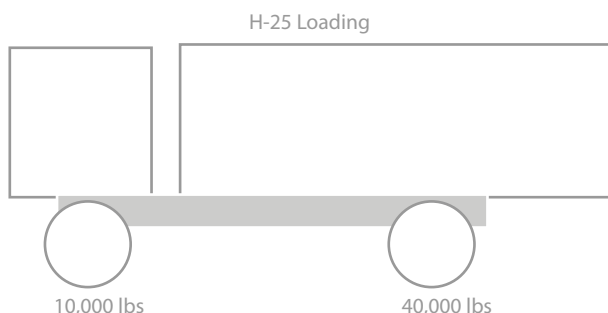

ATTACHMENT #4
STANDARD FORM OF CONTRACT
(EXHIBIT H TO WAGNER / MJH PROJECT RFP)

(ATTACHED)

CONSTRUCTION AGREEMENT

between

HUGH L. CAREY BATTERY PARK CITY AUTHORITY

and

[INSERT FIRM NAME]

Dated as of _____

Contract No. **22-XXXX**

**SOUTH BATTERY PARK CITY RESILIENCY PROJECT:
WAGNER PARK/MUSEUM OF JEWISH HERITAGE SITE WORKCONSTRUCTION
SERVICES**

TABLE OF CONTENTS

ARTICLE 1 - DEFINITIONS	1
ARTICLE 2 - SCOPE OF WORK, MATERIALS AND LABOR	4
2.1 <i>DEFINITION OF WORK</i>	4
2.2 <i>CONTRACT DOCUMENTS</i>	4
2.3 <i>INTENT OF CONTRACT DOCUMENTS</i>	4
2.4 <i>COMPLETION OF DRAWINGS AND SPECIFICATIONS</i>	6
2.5 <i>TITLE TO MATERIALS</i>	6
2.6 <i>CONTRACTOR'S OBLIGATIONS</i>	6
2.7 <i>"OR EQUAL" CLAUSE</i>	8
2.8 <i>QUALITY AND LABELING</i>	9
ARTICLE 3 - COMMENCEMENT AND COMPLETION OF THE WORK	9
3.1 <i>COMMENCEMENT, COMPLETION AND PROGRESS SCHEDULE</i>	9
3.2 <i>COORDINATION WITH OTHER CONTRACTORS</i>	11
3.3 <i>NOTICE OF DELAY</i>	12
3.4 <i>EXTENSION OF TIME</i>	12
ARTICLE 4 - CONTRACT PRICE	14
ARTICLE 5 - METHOD, SCHEDULE AND TERMS OF PAYMENTS	15
5.1 <i>PARTIAL PAYMENT</i>	15
5.2 <i>REQUISITIONS</i>	15
5.3 <i>TRADE PAYMENT BREAKDOWN</i>	15
5.4 <i>PAYMENT FOR STORED MATERIALS</i>	16
5.5 <i>RECEIPTS AND RELEASES OF LIENS</i>	16
5.6 <i>TIME OF PAYMENT</i>	17
5.7 <i>REDUCTION OF RETAINAGE</i>	17
5.8 <i>FINAL PAYMENT</i>	17
5.9 <i>RELEASE AND CONSENT OF SURETY</i>	18
5.10 <i>BPCA'S RIGHT TO AUDIT AND INSPECT RECORDS</i>	18
5.11 <i>WITHHOLDING OF PAYMENTS</i>	18
ARTICLE 6 – CONTRACTOR	19
6.1 <i>SUPERINTENDENCE BY CONTRACTOR, DISCIPLINE AND EMPLOYEE SKILLS</i>	19
6.2 <i>REPRESENTATIONS AND WARRANTIES</i>	19

6.3	<i>VERIFYING DIMENSIONS AND SITE CONDITIONS</i>	20
6.4	<i>COPIES OF CONTRACT DOCUMENTS FOR CONTRACTOR</i>	20
6.5	<i>MEETINGS</i>	20
6.6	<i>RELATED WORK</i>	20
6.7	<i>SURVEYS AND LAYOUT</i>	20
6.8	<i>REPORTS AND ACCESS</i>	20
6.9	<i>FINANCIAL INFORMATION</i>	20
ARTICLE 7 - CONTRACT ADMINISTRATION		21
7.1	<i>ENGINEER'S RESPONSIBILITIES AND FUNCTIONS</i>	21
7.2	<i>CONSTRUCTION MANAGER'S RESPONSIBILITIES AND FUNCTIONS</i>	21
7.3	<i>SCOPE OF RESPONSIBILITY OF ENGINEER AND CONSTRUCTION MANAGER</i>	21
ARTICLE 8 - INSPECTION AND ACCEPTANCE		21
8.1	<i>ACCESS TO THE WORK</i>	21
8.2	<i>NOTICE OF REQUIRED INSPECTIONS AND TESTS</i>	22
8.3	<i>ADDITIONAL INSPECTIONS AND TESTS</i>	22
8.4	<i>UNCOVERING OF WORK</i>	22
8.5	<i>CORRECTION OF WORK</i>	22
8.6	<i>CERTIFICATE OF SUBSTANTIAL COMPLETION</i>	23
8.7	<i>COMPLETION OF WORK AND ACCEPTANCE</i>	23
ARTICLE 9 - CHANGES IN THE WORK		23
9.1	<i>CHANGE ORDERS</i>	23
9.2	<i>CHANGE IN CONTRACT PRICE AND TIME</i>	24
9.3	<i>FIELD ORDERS</i>	25
9.4	<i>CHANGED CONDITIONS</i>	25
ARTICLE 10 - SUBCONTRACTS AND PURCHASE ORDERS		26
10.1	<i>SELECTION OF SUBCONTRACTORS AND MATERIALMEN AND APPROVAL OF SUBCONTRACTS AND PURCHASE ORDERS</i>	26
10.2	<i>ACCESS BY BPCA AND OTHERS</i>	27
10.3	<i>RETAINAGE</i>	27
10.4	<i>MISCELLANEOUS</i>	27
ARTICLE 11 - ASSIGNMENT		28
11.1	<i>NO ASSIGNMENT OF DUTIES</i>	28
11.2	<i>NO ASSIGNMENT OF MONIES</i>	28

11.3	ASSIGNMENT BY BPCA.....	29
	ARTICLE 12 - MECHANICS' LIENS AND CLAIMS	29
	ARTICLE 13 – INSURANCE AND CONTRACT SECURITY	29
13.1	INSURANCE	29
13.2	EFFECT OF PROCUREMENT OF INSURANCE	31
13.3	CONTRACT SECURITY	31
13.4	ADDITIONAL OR SUBSTITUTE BOND	32
	ARTICLE 14 - CLAIMS FOR EXTRA WORK.....	32
	ARTICLE 15 - TERMINATION.....	33
15.1	TERMINATION FOR CAUSE	33
15.2	TERMINATION FOR CONVENIENCE OF BPCA.....	35
15.3	SUSPENSION OF WORK	36
	ARTICLE 16 - COMPOSITE DRAWINGS AND COOPERATION	36
	ARTICLE 17 - PROTECTION OF RIGHTS, PERSONS AND PROPERTY	36
17.1	ACCIDENT PREVENTION	36
17.2	SAFETY PROGRAMS	37
17.3	PROTECTION OF WORK AND PROPERTY	37
17.4	ADJOINING PROPERTY.....	37
17.5	RISKS ASSUMED BY CONTRACTOR	37
	ARTICLE 18 - USE PRIOR TO ACCEPTANCE BY BPCA	38
	ARTICLE 19 - EXEMPTION FROM SALES AND COMPENSATING USE TAXES	39
19.1	BPCA EXEMPT	39
19.2	CERTIFICATES.....	39
	ARTICLE 20 - WARRANTIES AND GUARANTIES.....	39
20.1	IN GENERAL.....	39
20.2	ADDITIONAL GUARANTIES	40
20.3	REPAIR BY ANOTHER	40
	ARTICLE 21 - INDEMNITY.....	41
21.1	DELAY OR FAILURE	41
21.2	INVENTIONS	41
21.3	LIABILITY	41
	ARTICLE 22 - PATENTS AND ROYALTIES	41
	ARTICLE 23 - AS-BUILT DRAWINGS.....	42

ARTICLE 24 - SHOP DRAWINGS AND SAMPLES	43
24.1 <i>CONTRACTOR SUBMITTAL</i>	43
24.2 <i>CONTRACTOR’S RESPONSIBILITY</i>	43
ARTICLE 25 – NOTICES.....	43
ARTICLE 26 – EMPLOYMENT AND DIVERSITY	44
26.1 <i>PARTICIPATION BY MINORITY AND WOMEN-OWNED BUSINESS ENTERPRISES</i>	44
26.2 <i>PARTICIPATION BY SERVICE-DISABLED VETERAN-OWNED BUSINESSES</i>	49
ARTICLE 27 - STANDARD PROVISIONS	52
27.1 <i>PROVISION REQUIRED BY LAW DEEMED INSERTED</i>	52
27.2 <i>COMPLIANCE WITH LAWS, RULES AND REGULATIONS</i>	52
27.3 <i>APPLICABLE LAW, FORUM AND JURISDICTION</i>	52
27.4 <i>NO THIRD PARTY RIGHTS</i>	52
27.5 <i>EXCULPATION; LIMITATION OF LIABILITY</i>	52
27.6 <i>PROTECTION OF LIVES AND HEALTH</i>	53
27.7 <i>WAIVER OF IMMUNITY CLAUSE</i>	53
27.8 <i>PROHIBITED INTERESTS</i>	54
27.9 <i>LABOR PROVISIONS</i>	54
27.10 <i>DISPUTES RESOLUTION PROCEDURE</i>	56
27.11 <i>ADDITIONAL PROVISIONS RELATING TO THE PROSECUTION OF CLAIMS FOR MONEY DAMAGES</i>	57
27.12 <i>LIMITATION ON ACTIONS</i>	58
27.13 <i>WAIVER OF REMEDIES</i>	58
27.14 <i>MODIFICATION OF AGREEMENT</i>	58
27.15 <i>SIGNS AND PARKING</i>	59
27.16 <i>ENTIRE AGREEMENT</i>	59
27.17 <i>RIGHTS AND REMEDIES</i>	59
27.18 <i>PARTICIPATION IN INTERNATIONAL BOYCOTT PROHIBITED</i>	59
27.19 <i>COMPLIANCE WITH “BUY-AMERICAN” STATUTES</i>	59
27.20 <i>PERMITTED SUCCESSORS</i>	59
27.21 <i>MACBRIDE FAIR EMPLOYMENT PRINCIPLES</i>	59
27.22 <i>IRAN DIVESTMENT ACT</i>	60
27.23 <i>TERMINATION FOR FAILURE TO DISCLOSE UNDER STATE FINANCE LAW §139K</i>	60
27.24 <i>LABOR PEACE</i>	60

27.25	<i>COMPTROLLER'S APPROVAL</i>	60
27.26	<i>KEY PERSON/PERSONNEL</i>	61
27.27	<i>FORM OF AGREEMENT NOT AN OFFER</i>	61
27.28	<i>GENERAL RESPONSIBILITY</i>	61

EXHIBITS

EXHIBIT A:	SCOPE OF WORK
EXHIBIT B-1:	SCHEDULE OF VALUES
EXHIBIT B-2:	LABOR RATES
EXHIBIT C:	DRAWINGS & SPECIFICATIONS
EXHIBIT D:	EQUAL EMPLOYMENT OPPORTUNITY POLICY STATEMENT
EXHIBIT E:	INCIDENT REPORT FORM
EXHIBIT F	PROJECT LABOR AGREEMENT

CONSTRUCTION AGREEMENT

This AGREEMENT is made as of _____ by and between BATTERY PARK CITY AUTHORITY, d/b/a HUGH L. CAREY BATTERY PARK CITY AUTHORITY, (“**BPCA**”), a body corporate and politic, constituting a public benefit corporation and having a place of business at 200 Liberty Street, 24th Floor, New York, New York 10281, and **[INSERT FIRM NAME]** formed under the laws of the State of **[INSERT STATE]**, having an office at **[INSERT ADDRESS]** (“**Contractor**”).

W I T N E S S E T H:

WHEREAS, BPCA has fee title to certain real property located in the City, County and State of New York, generally consisting of approximately 92 acres of land located on the west side of lower Manhattan, bounded by Pier A to the South, the westerly extension of Reade Street to the North, the United States Bulkhead Line to the East and the United States Pierhead Line to the West (collectively, “**Battery Park City**”); and

WHEREAS, BPCA has caused the staged development of Battery Park City, in individual parcels, creating a richly diversified mixed use community providing residential and commercial space, with related amenities such as parks, plazas, recreational areas and a waterfront esplanade; and

WHEREAS, BPCA intends to hire a contractor to perform construction services, consisting of the Work, as hereinafter defined, as part of BPCA’s South Battery Park City Resiliency Project (the “**Project**”), located in and adjacent to the locations identified in the drawings (see Exhibit C), in Battery Park City, the Borough of Manhattan, County, City and State of New York (the “**Site**”); and

WHEREAS, Contractor has been selected to perform the Work, upon the terms and conditions hereinafter provided; and

NOW, THEREFORE, in consideration of the mutual covenants hereinafter set forth, Contractor and BPCA hereby agree as follows:

ARTICLE 1 - DEFINITIONS

The following terms, wherever used in the Contract Documents, as defined herein, shall have the meanings set forth below or in the Section enumerated below next to each term:

- (a) Agreement - as defined in Section 2.2(a).
- (b) Agreement Termination Date - as defined in Section 3.1(a).
- (b-1) Allowance- as defined in Article 4.
- (c) Architect – N/A.
- (d) Artist – N/A.

- (e) BPCA - as defined in the introductory clause of this Agreement. BPCA hereby designates **[INSERT REPRESENTATIVE]**, as the representative of BPCA for the purpose of acting on behalf of BPCA whenever action is required to be taken hereunder by BPCA. Such designation may be revoked in writing at any time after notice given by BPCA to Contractor. In addition, such representative of BPCA shall have full power and authority to delegate in writing any or all of her responsibilities hereunder to any one or more persons after notice to Contractor.
- (f) Certificate of Substantial Completion - as defined in Section 8.6.
- (g) Change Order - as defined in Section 9.1(b).
- (h) Construction Manager – LiRo Program and Construction Management, PE P.C.; 3 Aerial Way Syosset, New York 11791.
- (i) Contract Documents - as defined in Section 2.2. The term “Contract” is also used to refer to the unified set of documents comprising the Contract Documents.
- (j) Contract Price - as defined in Article 4.
- (k) Contract Time - the duration of time during which Construction Manager schedules and coordinates the Work of Contractor pursuant to Section 7.2 hereof.
- (l) Contractor - as defined in the first Recital of this Agreement.
- (m) Drawings - Project drawings comprising part of Exhibit C.
- (n) Engineer – AECOM USA, Inc.; 605 Third Avenue New York, New York 10158.
- (o) Extra Work - any work in addition to the Work to be performed by Contractor pursuant to the Contract Documents.
- (p) Field Order - as defined in Section 9.3.
- (q) Final Acceptance - as defined in Section 8.7.
- (r) Final Requisition - as defined in Section 5.2.
- (r-1) Force Majeure- as defined in Section 3.4.
- (s) Guarantor - as defined in Section 27.3.
- (t) Joint Venture - an entity created pursuant to a written agreement among two or more contractors pursuant to which each shares in the direction and performance of the Work and shares in a stated percentage of profits or losses.
- (u) Key Person/Personnel - as defined in Section 27.25.
- (v) Materialman - supplier of Materials.

- (w) Materials - all products, materials, fixtures, tools, equipment, apparatus, and furnishings intended to form a part of the Work.
- (x) Minority Business Enterprise or Minority Owned Business Enterprise or MBE - as defined in Article 26.
- (y) Minority or Minority Group Member - as defined in Article 26.
- (z) Notice to Proceed - a written directive from BPCA to Contractor signed by a duly authorized BPCA representative directing Contractor to begin performance of the Work set forth in this Agreement on a particular date.
- (aa) Payment Bond - as defined in Section 13.3.
- (bb) Performance Bond - as defined in Section 13.3.
- (cc) Preceding Covered Date - as defined in Section 5.5.
- (dd) Product Data - illustrations, standard schedules, performance charts, instructions, brochures, diagrams and other information furnished by Contractor to illustrate a Material, product or system for some portion of the Work.
- (ee) Progress Schedule for the Work - as defined in Section 3.1(a).
- (ff) Project - as defined in the third Recital of this Agreement.
- (gg) Purchase Order - as defined in Section 10.1(e).
- (hh) Requisitions - as defined in Section 5.2.
- (ii) Samples - physical examples which illustrate Materials or workmanship and establish standards by which the Work will be judged.
- (jj) Site - as defined in the third Recital of this Agreement.
- (kk) Specifications - the specifications comprising part of Exhibit C.
- (ll) Subcontract - an agreement between the Contractor and a Subcontractor (as defined in subsection (mm) below) for work on the Site.
- (mm) Subcontractor - a person, firm, partnership or corporation under contract with Contractor.
- (nn) Term - as defined in Section 3.1(a).
- (oo) Trade Payment Breakdown - as defined in Section 5.3.
- (pp) Women's Business Enterprise or Women Owned Business Enterprise or WBE - as defined in Article 26.

- (qq) Work - as defined in Section 2.1.
- (rr) Work Completion Date - as defined in Section 3.1(a).
- (ss) Work Order - as defined in Article 4.

ARTICLE 2 - SCOPE OF WORK, MATERIALS AND LABOR

2.1 Definition of Work

Contractor shall perform and complete (and shall cause all Subcontractors to perform and complete) for BPCA the work more particularly described in Exhibit A (the “**Work**”) annexed hereto and made a part hereof, required by and in conformity with the Contract Documents in connection with the construction of the Project on the Site. All materials to be furnished and labor and work to be performed and completed by Contractor and/or Subcontractors as required in the Contract Documents and in conformity with all requirements applicable with respect thereto are herein collectively referred to as the “Work.”

2.2 Contract Documents

The “**Contract Documents**” shall consist of the following:

(a) This instrument (the “**Agreement**”), which includes, in addition to the text comprising Articles 1 through 27, the following:

- (1) EXHIBIT A: SCOPE OF WORK
- (2) EXHIBIT B-1: SCHEDULE OF VALUES
- (3) EXHIBIT B-2: LABOR RATES
- (3) EXHIBIT C: DRAWINGS & SPECIFICATIONS
- (4) EXHIBIT E: EEO POLICY STATEMENT
- (5) EXHIBIT F: INCIDENT REPORT FORM
- (6) EXHIBIT G: PROJECT LABOR AGREEMENT

(b) The Payment and Performance Bonds (as defined in Section 13.3).

(c) Change Orders adopted pursuant to Article 9 and Work Orders adopted pursuant to Article 4.

The Contract Documents form the contract between BPCA and Contractor. References in the Contract Documents to “the Contract”, “this Contract” or “the Construction Contract” shall be deemed to include all of the Contract Documents. References to “this Agreement” or “the Agreement” shall refer to this instrument (including the Exhibits attached hereto), which is one of the Contract Documents.

2.3 Intent of Contract Documents

(a) The intent of the Contract Documents is to include in the Work all labor and materials, insurance, tools, equipment, permits, licenses, taxes, approvals, transportation, surveys,

testing, field engineering and other professional services (other than the services of BPCA's Architect, Construction Manager, Engineers, and attorneys, and the inspection, survey and testing services of BPCA) and any other items required to execute and complete the Work satisfactorily and in accordance with the Contract Documents. Contractor shall perform and complete the Work in accordance with the true intent and meaning of the Contract Documents and shall perform all Work incident thereto or as is usually performed in connection therewith or as is reasonably inferable therefrom, it being the intention that all work usually performed by the trade covered by this Agreement and necessary to produce the intended result be performed by Contractor whether or not specifically covered by the Contract Documents.

(b) The Contract Documents are complementary and what is called for by one shall be as binding as if called for by all.

(c) If any conflicts or ambiguities are found in or between the Drawings and Specifications, or among any of the Contract Documents, they shall be brought to the attention of Construction Manager immediately for resolution. Engineer and Construction Manager will interpret the Contract Documents so as to secure in all cases the most substantial and complete performance of the Work as is most consistent with the needs and requirements of the Work. In the event that Engineer and Construction Manager disagree as to the interpretation of the Contract Documents, such dispute shall be presented to BPCA, which shall have sole authority to resolve the dispute.

(d) Addenda to parts of the Contract Documents are for the purpose of varying, modifying, rescinding or adding to the affected portion of the Contract Documents. All addenda should be read together with the portions of the Contract Documents to which they pertain. Where an addendum modifies a portion of a paragraph or a Section, the remainder of the paragraph or Section shall remain in force unless otherwise stated in the addendum.

(e) Captions, headings, cover pages, tables of contents and footnote instructions contained in the Contract Documents are inserted only to facilitate reference and for convenience and in no way define, limit or describe the scope, intent or meaning of any provision of the Agreement.

(f) Words and abbreviations which have well-known technical or trade meanings are used in the Contract Documents in accordance with such recognized meanings.

(g) Drawings and Specifications are complementary. Anything shown in the Drawings and not mentioned in the Specifications, or mentioned in the Specifications and not shown in the Drawings, shall have the same effect as if shown or mentioned in both.

(h) A typical or representative detail indicated on the Drawings shall constitute the standard for workmanship and Materials throughout corresponding parts of the Work. Where necessary, and where reasonably inferable from the Drawings or Specifications, Contractor shall adapt such representative detail for application to such corresponding parts of the Work. The details of such adaptation shall be subject to prior approval by Engineer. Repetitive features shown in outline on the Drawings shall be in exact accordance with corresponding features completely shown.

(i) The layout of mechanical and electrical systems, equipment, fixtures, piping, ductwork, conduit, specialty items, and accessories indicated on the Drawings is diagrammatic, and all variations in alignment, elevation, and detail required to avoid interferences and satisfy architectural and structural limitations are not necessarily shown. Actual layout of the Work shall be carried out without affecting the architectural and structural integrity and limitations of the Work and shall be performed in such sequence and manner as to avoid conflicts, provide clear access to all control points, including valves, strainers, control devices, and specialty items of every nature related to such systems and equipment, obtain maximum headroom, and provide adequate clearances as required for operation and maintenance.

2.4 Completion of Drawings and Specifications

Contractor acknowledges that there are items of work which are not drawn or specified with complete detail in the Drawings and Specifications but which are required for the completion of the Work. Any such item, when identified as part of the reasonable development of the Work, shall be drawn or specified by Engineer in consultation with Contractor, in a manner consistent with contemplated kind and quality and customary standards. When such drawing or specification is approved by BPCA, the drawing or specification so approved shall thereupon be part of the Contract Documents and the item of work shall be performed by Contractor as part of the Work without further action or order of Construction Manager or BPCA and without any increase in the Contract Price (as hereinafter defined) as if such drawing and/or specification were originally included in the Contract Documents.

2.5 Title to Materials

Title to all Materials shall immediately vest in BPCA upon payment in respect of such Materials, whether or not then incorporated or installed into the Project. The Materials shall then become the sole property of BPCA subject to the right of BPCA, Construction Manager or Engineer to reject same for failure to conform to the standards of any or all of the Contract Documents. Title to all Work and Materials shall be in BPCA, free and clear of all liens, claims, security interests or encumbrances. Contractor warrants that no Work or Materials shall be fabricated or delivered to the Site by Contractor or any Subcontractor or Materialman subject to any security interest, lien or similar encumbrance.

2.6 Contractor's Obligations

(a) Contractor shall in a good and workmanlike manner perform all the Work required by this Agreement in accordance with the best practice of Contractor's trade within the time specified herein. Contractor shall supervise and direct the Work using its best skill and attention. Contractor shall be solely responsible for all construction means, methods, techniques, sequences and procedures within the scope of Contractor's Work.

(b) Contractor shall furnish, erect, maintain, and remove such construction plant and such temporary Work as may be required for the performance of the Work. Contractor shall be responsible for the safety, efficiency and adequacy of Contractor's plant, appliances and methods, and for damage that may result from failure or improper construction, maintenance or operation of such plant, appliances and methods. Contractor shall comply with all terms of the Contract

Documents, and shall do, carry on and complete the entire Work under the direction of and to the satisfaction of BPCA.

(c) Contractor shall provide all equipment, tools and materials and whatever else may be required for proper performance of the Work unless stated otherwise in the Contract Documents.

(d) Contractor shall deliver all Materials at such times and in such quantities as will insure the speedy and uninterrupted progress of the Work. All Materials shall be delivered to the Site in proper order and quantity and shall be stored at the Site, if storage space is available in Construction Manager's opinion, in such places as Construction Manager shall direct; provided, that no delivery of Materials shall be made to the Site without prior approval by Construction Manager. Contractor has been advised and is aware that the Project is located in a congested urban area, and there may not be sufficient space to store Materials on Site. If storage space is unavailable on Site, Contractor shall make arrangements to store Materials off Site at Contractor's own cost. Contractor shall not be entitled to additional compensation for moving Materials from one storage area to another, whether such storage areas are on or off Site. No Materials shall be removed from the Site without the consent of Construction Manager. Contractor shall handle and take care of all Materials used in performance of the Work whether furnished by Contractor or BPCA, as the same are delivered to the Site or to any applicable offsite storage location and shall be solely responsible for the security and condition of the same. After final completion and acceptance of the Work, or sooner if requested by Construction Manager, Contractor shall remove all surplus Materials and scaffolding furnished by it which have not been incorporated in the Work.

(e) Contractor shall follow and perform the Work in accordance with the Contract Documents as interpreted by Engineer, Construction Manager, and BPCA.

(f) Unless otherwise provided in the Contract Documents, Contractor shall secure and pay for all permits and governmental fees, licenses and inspections necessary for the proper execution and completion of the Work. Contractor shall give all notices and comply with all laws, ordinances, rules, regulations and lawful orders of any public authority bearing on the performance of the Work. If Contractor observes that any of the Contract Documents are at variance with any applicable laws in any respect, Contractor shall promptly notify Engineer and Construction Manager in writing, and any necessary changes shall be accomplished by appropriate modification. If Contractor performs any Work knowing it to be contrary to such laws, ordinances, rules and regulations, and without such notice to Engineer and Construction Manager, Contractor shall assume full responsibility therefor and shall bear all costs attributable thereto.

(g) Contractor shall be responsible for collecting all paper, cartons and other debris caused by its Work or personnel on a daily basis, placing the same in a location designated by Construction Manager and keeping the portion of the Site upon which Contractor is performing the Work free from all debris.

(h) Contractor shall attend meetings as directed by BPCA or Construction Manager.

(i) In work of this character it is impossible either to show all details in advance or to forecast all exigencies precisely. The Contract Documents are to be taken, therefore, as indicating

the amount of work, its nature and the method of construction. In the event of any doubt as to the meaning of any portion of the Specifications or Drawings, or in the event a standard of workmanship or material is not specified, this Agreement shall be interpreted as requiring the Contractor to perform the work in the best and most workmanlike manner and to supply materials of the best class. The Contractor shall also perform the work with the highest regard to the safety of life and property and according to the lines, levels and directions given by the Construction Manager, and to the satisfaction of BPCA, as well as any provision set forth in the Specifications.

2.7 *“Or Equal” Clause*

(a) The Materials of manufacturers referred to in the Specifications and on the Drawings are intended to establish the standard of quality and design required by Engineer; however, Materials of manufacturers, other than those specified, may be used if equivalent and approved by Engineer, Construction Manager and BPCA.

(b) It is deemed that the term “or approved equal” is included after all Materials referred to in the Specifications or on the Drawings.

(c) Engineer will initially judge the equivalency of proposed substitute Materials. Engineer will make written recommendation of acceptance or rejection to Construction Manager and/or BPCA. Construction Manager and/or BPCA will then authorize Engineer to issue to Contractor written approval or rejection of the substitution.

(d) If Contractor desires to use a substitute item, Contractor shall make application to Engineer in writing in sufficient time (with regard to the progress of the Work, the period of delivery of the goods concerned and adequate time for Engineer’s review) stating and fully identifying the proposed substitute, cost changes (if any), and submitting substantiating data, samples, brochures of the item proposed. It is Contractor’s responsibility to provide at its sole expense sufficient evidence by tests or other means to support any request for approval of substitutions.

(e) Prior to proposing any substitute item, Contractor shall satisfy itself that the item Contractor proposes is, in fact, equal to that specified and had been used satisfactorily in similar applications to the application proposed for the Work, for at least three years, that it will fit into the space allocated and within the load allocated for the same, that it affords comparable ease of operations, maintenance and service, that its appearance, longevity and suitability for the climate and use are comparable to that specified, and that the substitution requires no change in dimension or design of any other Work of Contractor, of any other contractor or in the time required for the performance thereof.

(f) The burden of proof that a proposed substitution is equal to a specified item shall be upon Contractor, who shall support its request with sufficient test data and other means to permit Engineer to make a fair and equitable decision on the merits of the proposal. Any item by the manufacturer other than those cited in the Contract Documents, or of brand name or model number or of generic species other than those cited in the Contract Documents, will be considered a substitution.

(g) Acceptance of substitutions shall not relieve Contractor from responsibility for

compliance with all the requirements of the Contract Documents. If, notwithstanding the provisions of subsection (e) above, changes in other parts of the Work or the work of other contractors are required by its substitutions, Contractor shall be responsible for the costs of any such changes including the cost of all design and redesign services related thereto incurred by the Engineer and its Contractors.

(h) The Contract Time shall not be extended by any circumstances resulting from a proposed substitution, nor shall Contractor be entitled to any compensation for any delay caused thereby or related thereto.

2.8 Quality and Labeling

All Materials furnished shall be new and the quality thereof shall be in accordance with the Contract Documents. When Materials are specified to conform to a given standard, the Materials delivered to the Site shall bear manufacturer's labels stating that the Materials meet such standard. The above requirements shall not restrict or affect BPCA's right to test Materials as provided in this Agreement.

ARTICLE 3 - COMMENCEMENT AND COMPLETION OF THE WORK

3.1 Commencement, Completion and Progress Schedule

(a) Contractor shall prepare and submit a progress schedule for the Work ("**Progress Schedule for the Work**") and agrees to be bound by and comply with the Work Completion Date and the Progress Schedule for the Project (as the Progress Schedule for the Project shall be updated pursuant to subsection (b)) and , except as set forth in Section 3.5, waives any right to charge or claim damages or any increased cost, charges or expenses against BPCA, Construction Manager, or Engineer, for delays or disruptions from any cause whatsoever. Contractor's sole remedy as against BPCA, Construction Manager, or Engineer for any delays or disruptions shall be as provided in Section 3.4 hereof. Notwithstanding the foregoing, the Work shall be substantially completed by no later than **DATE** (the "**Work Completion Date**") with time being of the essence in respect of said Work Completion Date, as more fully set forth in subsection (h) below; this Agreement shall terminate by **DATE** (the "**Agreement Termination Date**") (the period between the date of commencement of the Work and the Agreement Termination Date, the "**Term**").

(b) The Progress Schedule for the Work shall be formatted in a detailed precedence-style critical path method, or such other format satisfactory to BPCA and Construction Manager and shall also (a) provide a graphic representation of all activities and events including float values that will affect the critical path of the Work, (b) incorporate and coordinate all pertinent information involving each phase of Work, and (c) identify dates that are critical to ensuring the timely and orderly completion of the work in accordance with the requirements of the Contract Documents, including the dates for Substantial Completion of each respective phase of the Work. A report on Contractor's execution of the Work to meet the Progress Schedule shall be submitted weekly, or at any other time at the request of Construction Manager or BPCA.. Failure to submit any requested update shall constitute a material breach of this Agreement. The Contractor shall promptly give written notice of any actual or potential delays to BPCA and Construction Manager

in accordance with the provisions of Section 3.3. After submission of the Progress Schedule for the Work, Construction Manager shall coordinate the Progress Schedule for the Work with the Progress Schedule for the Project. The Progress Schedule for the Work may be revised by Construction Manager from time to time.

(c) Contractor shall commence the Work upon receipt of a written notice to proceed signed by BPCA (the “**Notice to Proceed**”), and shall prosecute the Work diligently and in accordance with the time and place requirements of the Project as determined and directed by Construction Manager, by using such means and methods of construction as will assure that the Work will be performed hereunder in accordance with the Contract Documents and Progress Schedule for the Work, and to the satisfaction of BPCA, Engineer, and Construction Manager.

(d) If, in the opinion of Construction Manager, Contractor falls behind the Progress Schedule for the Project then in effect, Contractor shall take whatever steps may be necessary to improve its progress and shall, if requested by Construction Manager, submit operational plans to demonstrate the manner in which the lost time may be regained (“Recovery Plan”). It is the responsibility of Contractor to maintain its schedule so as not to delay the progress of the Project or the schedules of other contractors. If Contractor’s Work is delayed or the work of other contractors is delayed as a result of a delay in Contractor’s Work, it shall be the responsibility of Contractor to increase the number of workers, the number of shifts, the days of Work and/or, to the extent permitted by law, to institute or increase overtime operations, all without additional cost to BPCA, in order to regain any time lost and maintain the Progress Schedule for the Project then in effect as established by Construction Manager.

(e) If Contractor shall fail to complete the Work by the Work Completion Date, or within the time to which such completion may have been extended, BPCA may, at its option, withhold from any sums otherwise due and owing to Contractor hereunder, so much of the balance thereof as BPCA shall deem necessary to secure it against any costs, expenses, or damages which may be incurred by BPCA as a result of said failure, but any such withholding shall not be deemed to be a waiver of any rights hereunder, and Contractor shall be liable to and shall indemnify and hold BPCA harmless from any and all cost, expense or damage incurred by BPCA by reason of such failure.

(f) *Liquidated Damages.* If Contractor shall neglect, fail or refuse to complete the Work on or before the Work Completion Date or any changes thereto in accordance with, or upon the expiration of, any proper extension granted by BPCA, Contractor agrees to pay to BPCA the sum of **seven thousand five hundred dollars (\$7,500.00)**, not as a penalty, but as liquidated damages for loss of beneficial use of the Project, for each and every calendar day that the Contractor is in default. Default shall include abandonment of the Work by Contractor. BPCA shall have the right to deduct such liquidated damage assessments from any monies due or which may thereafter become due BPCA under this Agreement; and in case the amount which may become due hereunder shall be less than the amount of liquidated damages due to the Authority, the Contractor shall pay the difference upon demand by BPCA.

(g) Said amount of liquidated damages is agreed upon by and between Contractor and BPCA because of the impracticability and extreme difficulty of fixing and ascertaining the actual damages which BPCA would sustain for loss of beneficial use of the Project in the event of delay

in completion, and said amount is agreed to be the amount of damages sustained by BPCA and said amount may be retained from time to time by BPCA. The foregoing liquidated damages are intended to compensate BPCA only for the loss of beneficial use of the Project. Contractor shall be liable to BPCA, to the fullest extent permitted by law, for whatever actual damages (other than actual loss of beneficial use) BPCA may incur as a result of any actions or inactions of Contractor or its Subcontractors including, without limitation, interest expense and carrying costs, liabilities to other Contractors working on the Project or other third parties, job extension costs, and other losses incurred by BPCA. The provisions of this paragraph are exclusive to BPCA, and shall not accrue to other contractors or third parties.

(h) It is further agreed that time is of the essence for each and every portion of the Work. In any instance in which additional time is allowed for the completion of any Work, the new time of completion established by said extension shall be of the essence. Contractor shall not be charged with liquidated damages or any excess cost if BPCA determines that Contractor is without fault and that the delay in completion of the Work is due to:

(1) any preference, priority or allocation order duly issued by the Government of the United States or the State of New York;

(2) an unanticipated cause beyond the control and without the fault of, or negligence of Contractor, and approved by BPCA, including, but not limited to, acts of God or of public enemy, fires, epidemics, quarantine, strikes, freight embargoes and unusually severe weather; and

(3) any delays of Subcontractors or Materialmen occasioned by any of the causes specified in subsections 1 and 2 of this paragraph.

(i) Notwithstanding the foregoing, and whether or not, at any given time, a Progress Schedule, or update thereto (as appropriate) has been submitted, the Work shall be completed by the Work Completion Date, including as such date may be amended in accordance with the terms of the Agreement.

(j) Notwithstanding anything to the contrary, a schedule submitted by Contractor showing a time of completion earlier than that specified in the Contract shall not entitle Contractor to any additional compensation in the event the earlier time of completion is not realized.

3.2 Coordination with Other Contractors

Contractor shall coordinate the Work to be performed hereunder with the work of other contractors performing work for the Project in such manner as Construction Manager shall direct. Contractor shall indemnify and hold BPCA, Construction Manager, and Engineer harmless from any and all claims or judgments for damages, costs and expenses to which BPCA, Construction Manager or Engineer may be subjected or which they may suffer or incur by reason of Contractor's failure to promptly comply with Construction Manager's directions. If Contractor notifies Construction Manager in writing that another contractor is failing to coordinate its work with the Work to be performed hereunder, Construction Manager shall promptly investigate the charge. If Construction Manager finds the charge to be true, it shall promptly issue such direction to the other

contractor with respect thereto as the situation may require. BPCA, Construction Manager and Engineer shall not, however, be liable for any damages suffered by Contractor by reason of the other contractor's failure to promptly comply with the directions so issued by Construction Manager or by reason of another contractor's default in performance. Should Contractor sustain any damage through any act or omission of any other contractor, Contractor shall have no claim against BPCA, Construction Manager or Engineer for such damage but shall have a right to recover such damage from the other contractor, under a provision similar to a provision contained in the following sentence which is part of this Agreement and which has been or will be inserted in the contracts with the other contractors engaged in the Project.

Should any other contractor having or who shall hereafter have a contract with BPCA for the performance of work upon the Project sustain any damage through any act or omission of Contractor hereunder, Contractor shall reimburse such other contractor for all such damages and to indemnify and hold BPCA, Construction Manager and Engineer harmless from all such claims. Any claim against a performance bond surety made by any contractor shall be subordinated to any claim of BPCA then existing or that may arise in the future against such other contractor or its performance bond surety.

3.3 Notice of Delay

Should Contractor be or anticipate being delayed or disrupted in performing the Work hereunder for any reason, including, without limitation, its financial condition or Contractor's general nonpayment of its debts as such debts become due, it shall promptly and in no event more than three (3) days after the commencement of any condition that is causing or is threatening to cause such delay or disruption notify Construction Manager in writing of the effect of such condition upon the Progress Schedule for the Project, stating why and in what respects the condition is causing or is threatening to cause delay, provided, however, that notwithstanding the above, if such delay or disruption, or anticipated delay or disruption, should be the result of any change or anticipated change in Contractor's financial condition, Contractor shall notify Construction Manager forthwith of such cause or anticipated cause. Failure to strictly comply with this notice requirement shall be sufficient cause to deny Contractor a change in schedule and to require it to conform to the Progress Schedule for the Project then in effect established by Construction Manager.

3.4 Extension of Time

(a) An extension of time under the Progress Schedule for the Project then in effect may be granted by BPCA subject to the provisions hereof upon written application therefor by Contractor. An application for an extension of time under the Progress Schedule for the Project then in effect must set forth in detail the nature of each cause of delay in the performance of the Work, the date or dates upon which each cause of delay began and ended and the number of days delay attributable to each such cause. After the application is submitted, Contractor shall supply any other data that Construction Manager may request.

(b) Contractor shall be entitled to an extension of time under the Progress Schedule for the Project then in effect for delays in the performance of the Work, if caused:

(1) solely by unanticipated acts or omissions of BPCA, Construction Manager or Engineer; or

(2) by the unanticipated acts or omissions of other contractors or unanticipated causes beyond the control and without the fault or negligence of Contractor including, but not limited to, acts of God, acts of public enemy, acts of any Government body, fires, floods, epidemics, quarantine restrictions, strikes, freight embargoes, unusually severe weather, or delays of Subcontractors or Materialmen arising from unforeseeable causes beyond the control and without the fault or negligence of both Contractor and such Subcontractors or Materialmen (all such events, a “**Force Majeure**”); provided, that Contractor shall have used its best efforts and diligently sought to have minimized any such period of delay, by taking whatever measures are necessary, including without limitation, if applicable, seeking alternate sources of Materials, other Subcontractors or other facilities in which to perform the required construction operations; and provided, further, that an application is made pursuant to the requirements of the immediately preceding paragraph.

3.5 Contractor’s Damages for Delay

(a) Except as otherwise specifically provided for in this Agreement, Contractor agrees to make no claim for damages for delay of any kind in the performance of this Contract whether occasioned by any act or omission of BPCA or any of its representatives and Contractor agrees that any such claim shall be compensated for solely by an extension of time to complete performance of the Work as provided in Section 3.4. In this regard, the Contractor alone hereby specifically assumes the risk of such delays, including without limitation: delays in design reviews, processing or approving, samples or other submittals; or the failure to render determinations, acceptance, approvals, replies, inspections or tests of the Work, in a timely manner.

(b) In the event BPCA fails to provide access to the Site such that Contractor would be eligible for an extension of time to complete the Work as provided in Section 3.4, or orders the suspension of Work pursuant to Section 15.13, or issues a Change Order in accordance with Article 9, and as a result of any of the foregoing, the Contractor is actually and necessarily delayed in performance of the Work, the Contractor shall be entitled to “**Impact Costs**”, to the extent if any, hereinafter set forth. However, the Contractor expressly acknowledges and agrees that any delay, impact, inefficiency or limitation on the Contractor’s ability to progress the work or gain access to the Site arising from prevailing traffic or road conditions, patterns, construction or congestion whether or not on BPCA property or facilities, or any act or omission by BPCA with respect thereto, shall not be subject to the assessment, imposition or award of Impact Costs under this Article or any damages for delay, impact, inefficiency or additional compensation of any kind whatsoever. All of the aforementioned events shall be deemed to be a Force Majeure pursuant to the provisions of Section 3.4 and the Contractor’s sole remedy shall be an extension of time. Impact Costs shall only be allowed for excused delays which are not concurrent with any other un-excused delays and which are actually, reasonably and necessarily incurred.

Impact Costs shall include only the following:

(1) Increased wages related to work being performed in a higher wage period.

(2) Overtime payments to accelerate the work needed to mitigate the delay and to the extent that acceleration of the work was necessary for Contractor to meet the Work Completion Date.

(3) Increased field office expenses.

(4) Increased cost to purchase and/or store materials.

(5) Cost incurred to keep the Site open, such as temporary power and sanitary facilities.

(6) Extended insurance and bonding.

(7) With respect to rented equipment, the lesser of the actual rental cost or the reasonable rental value for idled equipment on the Site.

(8) Additional costs not otherwise contained in items 1 - 7 above, and which are attributable to the inability to comply with the approved schedule for completing the Work as a sole and unavoidable result of the delay.

(c) In no event will BPCA be required to pay Impact Costs for the aforementioned delays which are in the nature of consequential damages, lost profits or indirect costs (generally, indirect costs are those costs which are not exclusively identified with this Agreement, such as Contractor's home office overhead and general and administrative expenses). Acceptance by the Contractor of any payments made by BPCA in connection herewith shall serve as a release to BPCA from all claims and liability to the Contractor arising out of such delay.

(d) The Contractor shall have no right to rescind or terminate this Contract, and Contractor shall have no cause of action under any theory of quasi-contract or quantum meruit by reason of any delay, obstruction, or interference of any kind or duration whatsoever, and whether or not compensable hereunder.

ARTICLE 4 - CONTRACT PRICE

(a) For the performance and completion of the Work, BPCA shall pay Contractor a lump sum amount of **[INSERT CONTACT PRICE]** (such sum is herein sometimes referred to as the "**Contract Price**"), as detailed in the Schedule of Values attached hereto as Exhibit B-1. The Contract Price shall include any monies earned by or paid to Contractor prior to the execution of this Agreement, provided, that if the Contract Price shall be expressly revised by a Change Order in accordance with Article 9 hereof, the Contract Price shall thereafter mean the Contract Price as so revised.

(b) In addition to the Contract Price, the Schedule of Values may also contain certain allowance items ("Allowances"). If applicable, the draw-down of the Allowances shall be subject to the procedures set forth in the Specifications. The Allowances constitute funding set aside for their enumerated purpose, and any work or item not specifically covered by an allowance or constituting Extra Work as determined in accordance with Article 9 are deemed to be included in the Contract Price and therefore part of the Work. All Allowances are subject to the sole discretion and control of BPCA, and Contractor shall not bill or requisition for any Allowance funds without

the prior written authorization of BPCA and its Construction Manager.

(c) The Schedule of Values may contain an Allowance for the performance of Extra Work necessary to complete the Project (the “**Work Order Allowance**”). The Work Order Allowance is funding set aside for these changes. Draw-downs of the Work Order Allowance will be memorialized as “**Work Orders**” and will be negotiated in accordance with terms of Article 9 utilizing the same process as that set forth for Change Orders. If the parties fail to reach agreement with respect to Extra Work to be negotiated in accordance with this paragraph, BPCA may nevertheless direct the Contractor to perform the proposed Work and Contractor shall proceed to expeditiously perform such Work in accordance with the requirements of Article 9. Upon depletion or exhaustion of the Work Order Allowance, all subsequent Changes Orders or claims for Extra Work shall be processed strictly in accordance with Article 9. Payment of any amount under this paragraph shall be subject to subsequent audit and approval, disapproval, modification or revision by representatives of the BPCA. No Work Orders will be issued without sufficient funding in the Work Order Allowance.

ARTICLE 5 - METHOD, SCHEDULE AND TERMS OF PAYMENTS

5.1 Partial Payment

(a) In accordance with Requisitions (as defined in Section 5.2) submitted and approved as provided below for Work performed in accordance with this Agreement, Contractor shall be entitled to partial payment on account of the Contract Price in an amount equal to the value, as determined in accordance with the Trade Payment Breakdown (as defined in Section 5.3), of the portions of the Work completed and acceptable to BPCA and Construction Manager for purposes of such payment, less a retainage equal to ten percent (10%) of the total amount of all prior partial payments. Partial payments shall constitute advances against the Contract Price until final payment is made and accepted. No partial payment made, nor approval of a portion of the Work given for purposes of making a partial payment, shall constitute an acceptance of any Work not performed in accordance with the Contract Documents.

(b) Upon completion of fifty percent of the Work, Contractor may make written application to BPCA requesting reduction of the retainage set forth in Section 5.1(a) hereof. Approval of such reduction of retainage and the percentage to which the retainage shall be reduced is in the sole discretion of BPCA. If BPCA approves a reduction of retainage as herein described, BPCA shall so notify Contractor in writing. Any reduction of retainage pursuant to this paragraph (b) shall not be deemed to be a waiver of retainage requirements for future partial payments.

5.2 Requisitions

Applications for partial payments (“**Requisitions**”) and application for final payment (“**Final Requisition**”) shall be in the form previously supplied by BPCA and shall be submitted by Contractor to Construction Manager or its designee in five original copies in the manner hereinafter provided for the approval of BPCA and Construction Manager. Each Requisition shall be supported by such data substantiating Contractor’s right to payment as BPCA and Construction Manager may require.

5.3 Trade Payment Breakdown

Prior to the submission of the first Requisition, Contractor shall present to Construction Manager for approval a trade payment breakdown (the “**Trade Payment Breakdown**”) of the various portions of the Work, aggregating the Contract Price, prepared in such form as specified by BPCA and supported by such data to substantiate its correctness as Construction Manager may require. After approval by BPCA and Construction Manager, the Trade Payment Breakdown shall not be changed or revised in any way without the written consent of Construction Manager.

5.4 Payment for Stored Materials

If approved in advance of delivery by BPCA and Construction Manager, payments will be made on account of 80% of the value of Materials that have not been incorporated in the Work to date, but delivered and suitably stored at the Site or at some other offsite location agreed upon in writing by BPCA and Construction Manager. Such payments shall be conditioned upon submission by Contractor of bills of sale or other supporting documentation satisfactory to BPCA and Construction Manager to establish BPCA’s title to such Materials including applicable insurance and transportation to the Site for those Materials stored offsite. In the event that Contractor, with approval of BPCA, stores any Materials offsite, the conditions for payment of Material stored off-site shall include but not be limited to the following: (a) the Material shall be properly stored in a secured location approved by the BPCA and/or Construction Manager; (b) the Material will be covered under the BPCA’s builder’s risk policy subject to policy limits and restrictions; and (c) the Material may be inspected by the BPCA and /or Construction Manager to assure compliance with Contract Documents.

5.5 Receipts and Releases of Liens

With each Requisition, Contractor shall furnish its affidavit of payment and waiver of lien for Work done and Materials furnished through the date covered by the last preceding partial payment (the “**Preceding Covered Date**”) and shall furnish its affidavit certifying that all Subcontractors and Materialmen have been paid for Work performed and Materials furnished through the Preceding Covered Date except for any permitted retainage. BPCA may also require Contractor to attach to each Requisition (i) affidavits of payment and waivers of lien from all Subcontractors and Materialmen dealing directly or indirectly with Contractor for Work performed and Materials furnished through the Preceding Covered Date and/or (ii) the consent of the surety issuing the Payment Bond to such payment. BPCA may require Contractor to execute a waiver of lien at the time payment is made for a Requisition for all Work performed through the date of the Requisition in respect of which payment is being made.

In addition to the documents required to be furnished by the preceding paragraph, with the Final Requisition, Contractor shall furnish (y) its affidavit that there are no liens, claims or demands by, and that there is no indebtedness to, Subcontractors, Materialmen, laborers, other employees or third persons for which BPCA, Construction Manager, or Engineer might in any way be responsible and (z) releases from all Subcontractors and Materialmen dealing directly or indirectly with Contractor. Should any such Subcontractor or Materialman fail or refuse to furnish such release, Contractor may be required to furnish a bond satisfactory to BPCA to indemnify it against any such lien, claim or demand. If any such lien, claim or demand remains unsatisfied after all payments are made to Contractor, Contractor shall refund to BPCA all monies that BPCA may be compelled to pay in discharging such lien, claim or demand including all costs, expenses and

attorneys' fees which BPCA may incur in connection therewith.

5.6 Time of Payment

Requisitions shall be submitted by Contractor to BPCA and Construction Manager by the seventh day of each calendar month for Work completed up to the last calendar day of the previous month or other day approved by BPCA, and payment shall be made (pursuant to BPCA's Prompt Payment Policy, a copy of which is available at <https://bpcanyc.org/wp-content/uploads/2022/01/Prompt-Payment-Policy-1-26-22.pdf>) on or about twenty days after BPCA receives the Requisition together with the documents required pursuant to Sections 5.2 and 5.5 hereof. Contractor shall be entitled to payment only in the amount approved by BPCA and Construction Manager with respect to such Requisitions, each of which must be signed by BPCA and Construction Manager before payment is made. The value of any Work included in a Requisition for partial payment which is found unacceptable by BPCA or Construction Manager may be deducted from that or any subsequent Requisition.

5.7 Reduction of Retainage

Upon the issuance of a Certificate of Substantial Completion, as defined in Section 8.6, Contractor shall submit a Requisition in an amount equal to the Contract Price less three percent (3%) of the total contract amount (including all approved Change Orders, Work Orders and pending Change Order or Work Order proposals), and less the total amount of all prior payments. Upon approval of the same by BPCA, BPCA shall pay to Contractor the amount approved less any amount which BPCA is entitled to withhold hereunder.

5.8 Final Payment

(a) The final balance due Contractor under this Agreement shall be payable to Contractor by BPCA, as final payment hereunder, within thirty days after all of the following have taken place:

- (1) Contractor's Final Requisition has been submitted by Contractor and approved by BPCA and Construction Manager;
- (2) delivery to, and approval of, the as-built drawings as specified in Article 23;
- (3) the affidavit provided for in Section 5.5 hereof has been submitted by Contractor, and any other documents or actions expressly specified in the Contract Documents as preconditions to final payment have been submitted or completed;
- (4) any inspections or approvals with respect to any of the Work that BPCA deems legally required or appropriate by governmental authorities or by the applicable Board of Fire Underwriters have been performed or obtained;
- (5) Final Acceptance of the Work by BPCA; and

(6) The expiration of the FEMA Warranty set forth in Article 20.

(b) The acceptance of final payment shall constitute a waiver of all claims by Contractor.

5.9 Release and Consent of Surety

Notwithstanding any other provision of this Agreement, before final payment pursuant to Section 5.8 shall become due pursuant hereto or before reduction of retainage, Contractor shall submit to BPCA a consent of surety to final payment or reduction of retainage in form and substance acceptable to BPCA.

5.10 BPCA's Right to Audit and Inspect Records

Contractor shall maintain and shall keep for a period of at least six years after the date of Final Acceptance of the Work, pursuant to Section 8.7, all records and other data relating to the Work. BPCA or its designee shall have the right to inspect and audit all records and other data of Contractor relating to the Work at any time and from time to time until the end of such six year period. Contractor shall promptly respond to any inquiries of BPCA or any representative of BPCA arising out of any such inspection or audit.

5.11 Withholding of Payments

(a) BPCA may withhold payment or, because of subsequently discovered evidence, may nullify the whole or any part of any previously approved Requisition to such extent as may, in the judgment of BPCA, be necessary:

- (1) to assure payment of just claims or liens of any persons supplying labor or Materials for the Work;
- (2) to protect BPCA from loss due to defective Work or to reimburse BPCA, Construction Manager and Engineer for fines on account of non-compliance with applicable laws, rules and regulations, including rules promulgated by the Office of Safety & Health Administration;
- (3) to protect BPCA from loss due to death or injury to persons or damage to the Work or property of BPCA, other contractors or others caused by the act or neglect of the Contractor;
- (4) in the event that there is reasonable evidence that the Work will not be completed for the unpaid balance of the Contract Price;
- (5) in the event that there is reasonable evidence that the Work will not be completed within the time provided; or
- (6) in the event that Contractor persistently fails to perform the Work in accordance with the Contract Documents.

In any of such events, BPCA shall have the right to apply any such amounts so withheld in such manner as BPCA may deem proper to satisfy such claims, to secure such protection, to complete the Work or to compensate BPCA for any loss suffered by reason of Contractor's delay. Such application shall be deemed payment for the account of Contractor. In the event that BPCA gives Contractor notice that it intends to make such application, Contractor shall be estopped from disputing liability or the amount of liability unless, within three days after receipt of such notice, it indicates to BPCA in writing that it is not liable or that the amount of its liability is different from that set forth in the notice.

(b) The provisions of this Section 5.11 are solely for the benefit of BPCA, and any action or non-action by BPCA shall not give rise to any liability on the part of BPCA. Failure to so act shall not be deemed a waiver of any present or future claims of BPCA.

ARTICLE 6 – CONTRACTOR

6.1 Superintendence by Contractor, Discipline and Employee Skills

Contractor shall provide a competent construction superintendent to be in charge of the Work. The construction superintendent shall devote full time to the Work, shall be present at the Site during the time the Work is required to be performed and shall have full authority to accept instructions, make decisions and act for Contractor at all times. If at any time the construction superintendent is not satisfactory to BPCA or Construction Manager, Contractor shall, if requested by BPCA, replace such superintendent with another satisfactory to BPCA. Contractor shall enforce strict discipline and good order at all times among Contractor's employees and all Subcontractors. Contractor shall not engage any employee not skilled in the task assigned.

6.2 Representations and Warranties

Contractor represents and warrants that:

(a) Contractor is financially solvent and is experienced in, and competent to perform the Work and has the staff, manpower, equipment, Subcontractor, and suppliers available to complete the Work within the time specified in this Agreement for the Contract Price;

(b) Contractor is familiar with all Federal, State or other laws, ordinances, orders, rules and regulations, which may in any way affect the Work;

(c) any temporary and permanent Work required by this Agreement can be satisfactorily constructed, and such construction will not injure any person or damage any property; and

(d) Contractor has carefully examined the Contract Documents and the Site and, from Contractor's own investigations, is satisfied as to the nature and location of the Work, the character, quality and quantity of surface and subsurface materials likely to be encountered, the character of equipment and other facilities needed for the performance of the Work, the general and local conditions, and all other conditions or items that may affect the Work. Prior to submitting its bid for performance of the Work, Contractor notified BPCA or Construction Manager in writing of any discrepancies or errors in the Contract Documents.

6.3 Verifying Dimensions and Site Conditions

Before proceeding with the Work, Contractor will check all previous and surrounding work and determine the correctness of the same; failure on its part to detect or report discrepancies will relieve BPCA of liability from any and all claims to recover cost, expense, loss or damage resulting therefrom. Contractor shall take, determine, investigate and verify all field measurements, dimensions, field construction criteria and Site conditions for the performance of the Work and shall check and coordinate the information contained in the Contract Documents and the boring logs which shall be available for inspection with the requirements of the Work. Contractor shall be responsible for determining the exact location of and to verify the spatial relationships of all Work. If any conflicts or discrepancies are found in the Contract Documents or if Contractor has any questions concerning the foregoing, it shall immediately notify Construction Manager and shall thereafter perform the Work in accordance with the directions of Construction Manager.

6.4 Copies of Contract Documents for Contractor

BPCA shall furnish to Contractor, without charge, two sets of the Contract Documents. Any sets in excess of the number mentioned above may be furnished to Contractor at the cost of reproduction and mailing.

6.5 Meetings

Contractor shall attend all meetings as directed by BPCA or Construction Manager, including meetings set forth in Section 26.3, and shall be represented at such meetings by a person having knowledge of the Work and authorized to act for Contractor at all times. If at any time such person is not satisfactory to BPCA or Construction Manager, Contractor shall, if requested by BPCA, be represented by another person satisfactory to BPCA, having knowledge of the Work and authorized to act for Contractor at all times.

6.6 Related Work

Contractor shall examine the Contract Documents for related work to ascertain the relationship of such work to the Work under the Contract Documents.

6.7 Surveys and Layout

Unless otherwise expressly provided in this Agreement, BPCA shall furnish Contractor survey points necessary for the Work, but Contractor shall lay out the Work.

6.8 Reports and Access

Contractor shall furnish BPCA and Construction Manager with daily and monthly manpower reports on forms provided by BPCA or Construction Manager and such other reports as may be required by BPCA or Construction Manager. BPCA, Construction Manager and Engineer shall have full and free access to the shops, plants and factories of Contractor, any Materialmen and Subcontractors to inform themselves as to the progress of the Work.

6.9 Financial Information

During the Term, Contractor agrees to notify BPCA forthwith in writing of any event which has caused or is reasonably anticipated to cause a material adverse change in Contractor's business or financial condition from that shown in the then most recent financial statements furnished by Contractor to BPCA. Contractor has furnished to BPCA financial statements regarding the period from January 1, 2017 to December 31, 2017. Contractor agrees to furnish to BPCA, at BPCA's request from time to time hereafter, quarterly, or annual financial statements (which shall be audited, if such is the practice of Contractor for financial statements covering the applicable period) and such additional information as BPCA shall deem necessary or desirable to satisfy itself of Contractor's continuing ability to complete the Work.

ARTICLE 7 - CONTRACT ADMINISTRATION

7.1 Engineer's Responsibilities and Functions

Contractor acknowledges that the role of Engineer with respect to the Work shall be as specified in this Agreement. Contractor will comply with the instructions of Engineer pursuant hereto.

Engineer's duties and services shall in no way supersede or dilute Contractor's obligation to perform and complete the Work in conformity with the Contract Documents.

7.2 Construction Manager's Responsibilities and Functions

(a) Construction Manager shall coordinate and schedule construction to ensure that the completion of the Project is on schedule and that the Project is well constructed in accordance with the Contract Documents. Contractor acknowledges that the role of Construction Manager with respect to the Work shall be as specified in this Agreement. Contractor hereby agrees to comply with the directions and instructions of Construction Manager.

(b) Construction Manager shall call for meetings of Contractor, other contractors, Subcontractors and Materialmen as necessary for the proper coordination of the Work. Such meetings shall be held at the Site on regular working days, during regular working hours, unless otherwise directed by BPCA. Attendance shall be mandatory for all parties notified to attend.

7.3 Scope of Responsibility of Engineer and Construction Manager

In no event shall any act or omission on the part of the Construction Manager or Engineer relieve Contractor of its obligation to perform the Work in full compliance with the Contract Documents. Neither Engineer nor Construction Manager will be responsible for construction means, methods, techniques, sequences or procedures, or for safety precautions and programs in connection with the Work, and neither will be responsible for Contractor's failure to carry out the Work in accordance with the Contract Documents or the failure to fulfill any of the requirements of this Agreement.

ARTICLE 8 - INSPECTION AND ACCEPTANCE

8.1 Access to the Work

BPCA, Construction Manager, Engineer or their authorized representatives shall at all times have access to and the right to observe the Work and all facilities where the Work or any part thereof is being fabricated or stored, and Contractor shall provide proper facilities for such access and observation.

8.2 Notice of Required Inspections and Tests

If the Contract Documents, or any laws, rules, ordinances or regulations, require that any Work be inspected or tested, Contractor shall give BPCA, Construction Manager and Engineer at least five days prior written notice of readiness of the Work for inspection or testing and the date fixed for such inspection or testing.

8.3 Additional Inspections and Tests

(a) Whenever, in the opinion of BPCA, Construction Manager or Engineer, it is desirable to require inspection or testing of the Work or its individual components in addition to any such testing that may be originally included in the Work, they shall have authority to do so whether or not such Work be then fabricated, installed, covered or completed. If such inspection or testing reveals a failure of the Work to comply (1) with the requirements of the Contract Documents, or (2) with respect to the performance of the Work, with laws, ordinances, rules, regulations or orders of any public authority having jurisdiction, Contractor shall bear all costs thereof, including Engineer's and Construction Manager's additional services made necessary by such failure; otherwise BPCA shall bear such costs, and an appropriate Change Order shall be issued.

(b) In the event that any item of the Work fails inspection or testing, BPCA, Engineer or Construction Manager may require inspection or testing of any or all of the other items of the Work at Contractor's cost and expense.

8.4 Uncovering of Work

(a) If any Work shall be covered or concealed contrary to the request of BPCA, Engineer or Construction Manager, such Work shall, if required by BPCA, Engineer or Construction Manager, be uncovered by examination, inspection or testing. Any examination, testing or inspection shall not relieve Contractor of the responsibility to maintain quality control over the Work. If any test results are below specified minimums, BPCA may order additional testing. The cost of such additional examination, inspection or testing, any additional professional services required, and any other expenses incurred by BPCA as a result of such examination, inspection or testing shall be borne by Contractor.

(b) In the event that a typical detail fails inspection or testing, BPCA, Engineer or Construction Manager may require inspection or testing of any or all of other such typical details at Contractor's cost and expense.

8.5 Correction of Work

Any Work not approved by BPCA, Engineer and Construction Manager shall immediately be reconstructed, made good, replaced or corrected by Contractor including all Work of other

contractors destroyed or damaged by such removal or replacement. Rejected material shall be removed immediately from the Site. Acceptance of Materials and workmanship by BPCA shall not relieve Contractor from Contractor's obligation to replace all Work which is not in full compliance with the Contract Documents.

8.6 Certificate of Substantial Completion

Upon their receipt of written notice from Contractor stating that in Contractor's estimation the Work has been substantially performed in conformity with the Contract Documents, Engineer and/or Construction Manager shall perform an inspection for the purposes of determining whether the Work has been so performed, commencing such inspection within ten (10) days of receipt of such notice and completing it with all due diligence. When Engineer and/or Construction Manager find upon inspection that, to the best of their knowledge and belief, the Work is so performed, they shall prepare and deliver to BPCA for delivery to Contractor a certificate specifying the date of substantial completion of the Work for purposes of this Agreement ("**Certificate of Substantial Completion**") and a punch list of items of Work remaining to be completed.

The delivery of a Certificate of Substantial Completion shall not terminate or alter Contractor's obligation under this Agreement to complete the Work as expeditiously as practicable in conformity with the Contract Documents and to fulfill all terms and conditions of this Agreement.

8.7 Completion of Work and Acceptance

Upon their receipt of written notice from Contractor stating its belief that the Work has been fully performed in conformity with the Contract Documents, and confirming that Contractor has completed any items of Work previously noted to it by Engineer and Construction Manager as not having been acceptably completed in any punch list or otherwise, Engineer and Construction Manager shall perform an inspection for purposes of determining whether the Work has been so performed. Engineer and Construction Manager shall commence such inspection within ten (10) days of receipt of such notice and shall pursue and complete it with all due diligence. When BPCA and Construction Manager find upon inspection that, to the best of their knowledge and belief, the Work has been so performed, they shall prepare a certificate of final completion, and, upon delivery by BPCA to Contractor of said certificate, the Work shall be deemed to be finally accepted by BPCA (such delivery of the certificate of final completion to Contractor is hereinafter referred to as "**Final Acceptance**").

Final Acceptance shall not terminate or alter Contractor's obligation under this Agreement to complete the Work in conformity with the Contract Documents and to fulfill all terms and conditions of this Agreement.

ARTICLE 9 - CHANGES IN THE WORK

9.1 Change Orders

(a) BPCA may, at any time, in any quantity or amount, without notice to the sureties and without invalidating or abandoning this Agreement, order Extra Work. Notwithstanding the terms of subsection 3.1(a) hereof, BPCA may, but shall be under no obligation to, change the

manner, sequence or method of performance of the Work or direct acceleration of the Work and Contractor shall, therefore, be entitled to a Change Order (as defined in Section 9.1(b)) provided that such change or acceleration was not ordered to maintain the Progress Schedule for the Project, the Progress Schedule for the Work or to coordinate the Work with the work of other contractors. Contractor shall be obligated to perform changed Work promptly in conformity with any Change Order or Field Order issued in accordance herewith and may not suspend or otherwise refuse to perform the Work contained therein or any other aspect of the Work required under this Agreement because a Change Order has yet to be fully executed.

(b) “**Change Order**” shall mean a written order issued by BPCA to Contractor after execution of this Agreement, authorizing or requiring:

- (1) Extra Work,
- (2) items that were erroneously deleted or omitted from the Work,
- (3) items that were included in the Work but were subsequently deleted,
- (4) an extension or decrease of time to complete Work,
- (5) an increase or reduction in the payment to Contractor, or
- (6) any other material change in the Contract Documents or in the sequence of performing or phasing of the Work.

(c) All Change Orders shall be prepared, signed and issued by Construction Manager at the instruction of BPCA, and to be valid, must be countersigned by BPCA and Contractor.

9.2 Change in Contract Price and Time

(a) The Contract Price will not be revised due to any change of the Work except as and to the extent expressly provided in the Change Orders. The amount by which the Contract Price is to be increased or decreased by any Change Order shall be determined by BPCA and Construction Manager by one or more of the following methods:

- (1) accepting an amount agreed upon by BPCA and Contractor;
- (2) applying the applicable unit prices and alternates where the Work involved is covered by unit prices in this Agreement;
- (3) receiving from Contractor a detailed breakdown satisfactory to BPCA and Construction Manager, including actual time slips and invoices, itemizing the direct cost of labor (at the rates detailed in Exhibit B-2 – Labor Rates) and Materials to perform the changed Work and adding thereto fifteen percent (15%) to cover profit and all indirect and overhead costs, except that where the changed Work is performed by a Subcontractor or Materialman, the direct cost of labor and Materials to perform the changed Work plus fifteen percent (15%) for profit and all indirect and overhead costs to Subcontractor or Materialman and an additional sum for profit and all indirect and overhead costs of Contractor equal to ten percent (10%) of the first \$100,000, five

percent (5%) of the second \$100,000 and three percent (3%) of any cost in excess of \$200,000 to Contractor. No allowance shall be paid on the premium portion of overtime pay. Where the changed Work involves both an increase and a reduction in any contract Work, the above percentage override shall be applied only on the amount, if any, by which the cost of the increase exceeds the cost of the reduction.

(4) receiving from Contractor a true copy of its bid work sheets to determine the contract price for the elimination of any contract Work. The amount of reduction shall not include the overhead or profit of Contractor for the eliminated Work. Should Contractor fail to furnish BPCA with such bid work sheets, then Construction Manager shall determine the amount of the reduction. The determination of Construction Manager shall be final and binding unless erroneously or fraudulently arrived at, or arbitrary and capricious;

(5) adding to the Contract Price only the amount of the premium portion of overtime pay resulting from an acceleration of the Work; or

(6) adding to the Contract Price, the actual incremental labor and equipment costs incurred by the Contractor resulting from a change in the manner, sequence or method of performing the Work.

(b) The compensation specified in a Change Order shall constitute a release and full payment for the Extra Work covered thereby and for any delay and disruption cost or expense occasioned by reason of said change in the Work.

(c) No time extension shall be granted Contractor by reason of the issuance of any Change Order unless it is expressly stated therein.

9.3 Field Orders

Construction Manager shall have the authority to order minor changes in the Work by the issuance of written field orders ("**Field Orders**"), which may be issued without prior approval by BPCA. Field Orders must be countersigned by Contractor. Minor changes in the Work for purposes of this Section shall mean only changes that do not necessitate or warrant any revision in the Contract Price in excess of \$5,000 or affect the time of performance of Contractor's Work, any change in the basic character or design of the Project, or deviation from design standards established for the Project. Except as otherwise provided in the preceding sentence relating to an increase in the Contract Price, no claim for an increase in the Contract Price may be based upon any Field Order. If Contractor, on receipt of a Field Order, claims that the change of Work involved necessitates a Change Order, it shall proceed in accordance with the Field Order under protest and notify BPCA immediately of its claim for additional compensation for Extra Work pursuant to Article 14.

9.4 Changed Conditions

(a) BPCA assumes no responsibility for the correctness of any boring or other subsurface information and makes no representation of any kind regarding subsurface conditions and test borings, reports, rock cores, foundation investigation and topographical maps which may be made available to Contractor.

(b) Contractor shall promptly, and before such conditions are disturbed, notify Construction Manager of: (1) subsurface or latent physical conditions differing materially from those indicated in the Contract Documents, or (2) unknown physical conditions of an unusual nature, differing materially from those ordinarily encountered and generally recognized as inherent in work of the character provided for in this Agreement. Construction Manager shall promptly investigate the conditions, and if it finds that such conditions do materially so differ and cause an increase or decrease in Contractor's cost of, or the time required for, performance of any part of the Work under this Agreement, Contractor shall be paid in the manner provided for payment with respect to any Change Order and receive, if warranted, a time extension.

(c) No claim of Contractor under this clause shall be allowed unless Contractor has given the notice required in subsection (b) above.

ARTICLE 10 - SUBCONTRACTS AND PURCHASE ORDERS

10.1 Selection of Subcontractors and Materialmen and Approval of Subcontracts and Purchase Orders

(a) Contractor shall submit to Construction Manager, within 21 calendar days of the issuance of the Notice to Proceed, the names of all persons with whom it has contracted or intends to contract or hereafter contracts with respect to the Work.

(b) Except as specifically provided herein, Contractor shall not enter into any Subcontracts or issue any Purchase Orders (as hereinafter defined) to any Materialmen in connection with the performance of Contractor's obligations hereunder without the prior written consent of BPCA to the use of each such Subcontractor or Materialman, and to the agreement to be entered into between Contractor and any such Subcontractor or Materialman. Contractor shall prioritize the submission of those Subcontractors or Materialmen providing long-lead materials or services. Contractor shall inform BPCA in writing of any interest it may have in a proposed Subcontractor or Materialman. No such consent by BPCA, or employment, contract, or use by Contractor, shall relieve Contractor of any of its obligations hereunder nor may BPCA be held responsible in any way for the performance of a Subcontractor or Materialman to whom BPCA gave its consent.

(c) Contractor shall be responsible for the performance of the Work of any Subcontractors or Materialmen engaged, including the maintenance of schedules, coordination of their Work and resolutions of all differences between or among Contractor and any Subcontractors. It is expressly understood and agreed that any and all Subcontractors or Materialmen engaged by Contractor hereunder shall at all times be deemed engaged by Contractor and not by BPCA.

(d) Upon the request of BPCA, Contractor shall cause any Subcontractor or Materialman employed by the Contractor in connection with this Agreement to execute a copy of the Agreement wherein such Subcontractor or Materialman shall acknowledge that it has read and is fully familiar with the terms and provisions hereof and agrees to be bound thereby as such terms and provisions are or may be applicable to such Subcontractors or Materialmen.

(e) Contractor shall submit to BPCA promptly following execution, three copies of every revision, amendment, modification or cancellation executed or issued by Contractor with

respect to any Subcontractor or Materialman. BPCA is not obligated to make payment on account of Work performed or Materials furnished by a Subcontractor or a Materialman under a Subcontract or contract for construction supplies or Materials (hereinafter “**Purchase Order(s)**”) unless there shall have been filed with BPCA prior to the submission of a Requisition for each payment, three copies of such Subcontract or Purchase Order containing the provisions required by this Agreement to be contained therein, except as may otherwise be specified by BPCA with respect to Purchase Orders for minor purchases.

10.2 Access by BPCA and Others

Contractor shall include a provision in all Subcontracts and Purchase Orders stating that, to permit verification of Contractor’s costs, BPCA shall have the right to have its representatives inspect and audit the books of account and records of the Subcontractor and Materialmen, including the right to make excerpts from such books and records. All payments by Contractor to a Subcontractor or Materialman shall be by check specifically indicating that payment is attributable to this Agreement and identifying the invoice(s) for which payment is being made. Contractor shall include a provision in all Subcontracts and Purchase Orders that will enable representatives of the State of New York, Construction Manager and BPCA, as the case may be, to obtain access during working hours to the appropriate books of account and records of the Subcontractors or Materialmen relating to the Work to determine if there is compliance with the requirements of law or this Agreement.

10.3 Retainage

Contractor may provide for a retainage under any of its Subcontracts or Purchase Orders provided that where a Subcontract or Purchase Order provides for a retainage, the retainage shall be no greater in percentage than that provided for under Sections 5.1 or 5.7 hereof with respect to Contractor itself, unless otherwise approved in writing by BPCA. Contractor shall submit with each Requisition a statement setting forth the amounts of all retainage, if any, under its Subcontracts and Purchase Orders.

10.4 Miscellaneous

(a) Contractor shall be fully responsible for the work, acts and omissions of Subcontractors and Materialmen, and of persons either directly or indirectly employed by Subcontractors and Materialmen.

(b) Contractor’s use of Subcontractors and Materialmen shall not diminish Contractor’s obligation to complete the Work in accordance with the Contract Documents. Contractor shall control and coordinate the work of Subcontractors and Materialmen.

(c) Nothing contained in this Agreement shall create any contractual relationship between Subcontractors or Materialmen and BPCA, Construction Manager or Engineer. Nothing in this Section shall obligate BPCA to pay or to see to the payment of any sums to any Subcontractor or Materialmen.

(d) Contractor shall include a provision in all Subcontracts and Purchase Orders exceeding \$50,000, requiring the Subcontractor or Materialman, if requested by BPCA, until the

Subcontractor or Materialman finishes its portion of the Work, to deliver to Contractor unaudited and, if available, audited financial statements of the Subcontractor or Materialman similar to the obligation of Contractor under Section 6.8 and promptly upon receipt thereof Contractor shall deliver copies thereof to BPCA.

ARTICLE 11 - ASSIGNMENT

11.1 No Assignment of Duties

Contractor shall not assign this Agreement or the performance of any obligations of Contractor under this Agreement, nor enter into any Subcontract in respect of the Work or any part thereof except in compliance with Article 10 hereof and with the prior written consent of BPCA, and each and every such assignment, Purchase Order and Subcontract without such compliance and consent shall be void and shall revoke and annul this Agreement.

11.2 No Assignment of Monies

Contractor shall not assign any monies payable hereunder nor execute and deliver any order for payment unless Contractor and the assignee shall have complied with the following terms and conditions:

(a) the assignee shall be a commercial bank or finance company regularly engaged in the business of provided financing to construction contractors and shall be providing such financing to Contractor;

(b) the assignee shall, simultaneously with the assignment, execute and deliver to BPCA an undertaking, in favor of BPCA, in form and substance satisfactory to BPCA, providing that:

(1) assignee will cause Contractor to apply for trust purposes, as defined in New York Lien Law Article 3-A (the “**Lien Law**”), all funds advanced by assignee to Contractor;

(2) assignee will file a copy of the assignment, containing the covenant required by the Lien Law, with the County Clerk of New York County and the head of the agency having charge of the underlying project;

(c) the assignee shall agree with BPCA in writing that BPCA and Contractor may modify any of the terms of this Agreement, including any of the terms of payment, without the consent of assignee;

(d) the assignee shall agree with BPCA in writing that after the effective date of the assignment, BPCA may make payment directly to any Subcontractor or Materialman without any liability to the assignee;

(e) the assignee shall agree with BPCA in writing that the assignee shall require and cause Contractor to keep his books and records in the form and manner described in New York Consolidated Laws Service Lien Law Article 3-A Section 75; and

(f) the assignee shall agree with BPCA in writing that the assignee will indemnify and hold BPCA harmless from and against any loss, claim or expense incurred as a result of any failure of performance in accordance with the terms of such undertaking.

11.3 Assignment by BPCA

This Agreement or any rights of BPCA under this Agreement, including any guaranties or warranties of workmanship or material, may at any time be assigned by BPCA to the State of New York or any political subdivision, public corporation or agency of the State.

ARTICLE 12 - MECHANICS' LIENS AND CLAIMS

If any mechanic's lien or other claim shall be filed for or on account of the Work, Contractor shall discharge such lien or claim within thirty days of receiving written notice of such lien or other claim.

ARTICLE 13 – INSURANCE AND CONTRACT SECURITY

13.1 Insurance

(a) Contractor shall procure and maintain all of the insurance required under this Article 13 until Final Acceptance of the Work, except with respect to Completed Operations Coverage, as described in 13.1(f)(2) below.

(b) Contractor shall not commence physical performance of the Work at the Site until Contractor has obtained, and required each Subcontractor to obtain, all the insurance required under this Article and until it has furnished to BPCA the certificate or certificates of insurance required by Section 13.1(c) hereof.

(c) Contractor shall furnish to BPCA, before or upon execution of this Agreement, a certificate or certificates of the insurance required under this Article and, upon BPCA's request, certified copies of the original policies of insurance, within the time period required by BPCA and before commencing physical performance of the Work at the Site. Such certificate or certificates shall be in form satisfactory to BPCA, shall list the various coverages and shall contain, in addition to any other provisions required hereby, a provision that the policy shall not be changed, canceled or reduced and that it shall be automatically renewed upon expiration and continued in force until two years after Final Acceptance unless BPCA is given 90 days' written notice to the contrary. Such certificates shall also include riders providing that violation of any of the terms of any policy shall not by itself invalidate such policy. Such policies and certificates should name as additional insureds BPCA, Battery Park City Parks Conservancy Corporation ("BPCPC"), the State of New York and Engineer.

(d) All insurance required to be procured and maintained must be procured from insurance companies that have a financial rating by A.M. Best Company as published in the most current key rating guide of "A-X" or better and which are authorized to do business in the State of New York.

(e) If at any time any of the required insurance policies should be canceled, terminated

or modified so that insurance is not in effect as required, then, if BPCA shall so direct, Contractor shall suspend performance of the Work. If the Work is not suspended then BPCA may, at BPCA's option, obtain insurance affording coverage equal to that required, the cost of such insurance to be payable by Contractor to BPCA.

(f) Contractor and each Subcontractor shall secure in a form satisfactory to BPCA:

(1) Worker's Compensation and Employer's Liability Insurance and Disability Benefits shall not be less than statutory limits, including United States Longshore and Harbor Workers Act coverage as applicable to the Services to be performed by Contractor;

(2) Commercial General Liability Insurance, written on ISO Form CG 00 01 or its equivalent and with no modification to the contractual liability coverage provided therein, shall be provided on an occurrence basis and limits shall not be less than:

- \$6,000,000 per occurrence
- \$7,000,000 general aggregate which must apply on a per location/per project basis
- \$7,000,000 products/completed operations aggregate

BPCA, BPCPC, Engineer and the State of New York must be protected as additional insureds on ISO Form CG 2010 (11/85) or its equivalent on policies held by Contractor and any of its Subcontractors. Contractor must maintain Products/Completed Operations coverage for no less than three (3) years after the construction work is completed, and continue to include Additional Insured protection for BPCA, BPCPC, Engineer and the State of New York for the prescribed timeframe. As a condition precedent to the making of Final Payment, Contractor shall furnish BPCA with a certified copy of the completed operations policy. When providing evidence of insurance, Contractor must include a completed Acord 855 NY form.

(3) Automobile Liability Insurance with a combined single limit of not less than \$1,000,000. Coverage must apply to Contractor's owned, hired, and non-owned vehicles and protect BPCA, BPCPC and the State of New York as additional insured.

(4) Builder's Risk/Installation Floater Insurance in an amount not less than 100% of the materials provided by Contractor for the Project. Coverage must be written on ISO Special Form CP 10 30 04 02 or its equivalent on a completed value non-reporting basis and provide coverage for Contractor, all Subcontractors, BPCA, BPCPC, and the State of New York. Coverage must apply to property while on site, off site, and in transit, include an agreed amount provision which eliminates any coinsurance provision, and include BPCA as loss payee. Coverage must include the insurable interests of all Subcontractors retained by Contractor.

(5) Contractor's Pollution Liability Insurance covering bodily injury, property damage, clean-up costs/remediation expenses and legal defense costs. Such insurance shall provide coverage for sudden and non-sudden pollution conditions arising out of Contractor's Work in Battery Park City. The limit of the coverage shall not be less than \$1,000,000 per occurrence. BPCA, BPCPC, and the State of New York must be protected as additional insureds on policies held by Contractor and any of its Subcontractors.

(6) Comprehensive Marine Liability Insurance must be maintained at a limit of not less than \$1,000,000 per occurrence and include the following coverage:

- Protection and Indemnity
- General Liability
- Pollution Liability

BPCA, BPCPC and the State of New York must be protected as additional insureds on policies held by Contractor and any of its Subcontractors.

(g) The insurance required in this Section 13 shall be of a type which shall protect Contractor and Subcontractors, respectively, against damage claims which may arise from operations under this Agreement, whether such operations be by the insured or by anyone directly or indirectly employed by the insured. Each of the aforesaid policies shall provide that the insurance company or an attorney approved and retained by the insurance company shall defend any suit or proceeding against BPCA or any officers, agents or employees of BPCA whether or not such suit is groundless, false or fraudulent. Notwithstanding the foregoing, BPCA shall have the right to engage its own attorneys for the purpose of defending any suit or proceeding against it or its respective officers, agents or employees, and, in such event, Contractor shall indemnify BPCA for all attorneys' fees and disbursements and other costs incurred by it arising out of, or incurred in connection with, any such defense. The said insurance shall name BPCA, BPCPC, the State of New York, and Engineer as additional insureds as respects this location and shall, where applicable, be written on an occurrence basis and shall contain a provision that it is primary and that any similar insurance which BPCA, BPCPC, the State of New York, Construction Manager, Engineer, Contractor or Subcontractor elect to carry for their own benefit is secondary or excess and not contributing insurance.

(h) BPCA, at BPCA's cost and expense, may, at its sole option, procure and maintain such insurance as shall in the opinion of BPCA, protect BPCA from contingent liability of BPCA to others for damages arising from bodily injury, including death and property damages which may arise from operations under this Agreement. The procurement and maintenance of such insurance by BPCA shall not in any way be construed or be deemed to relieve Contractor from, or to be a limitation on the nature or extent of, such obligations and risk.

13.2 Effect of Procurement of Insurance

Neither the procurement nor the maintenance of any type of insurance by BPCA or Contractor shall in any way be construed or be deemed to limit, discharge, waive or release Contractor from any of the obligations and risks impressed upon Contractor by this Agreement or to be a limitation on the nature or extent of such obligations and risks.

13.3 Contract Security

Contractor shall, if it has not already done so, furnish to BPCA, with the execution of this Agreement, to BPCA, a bond in the form acceptable to BPCA in an amount at least equal to one hundred percent (100%) of the Contract Price for performance of the Work (the "**Performance Bond**"), and a labor and material payment bond in the form acceptable to BPCA in an amount at least equal to one hundred percent (100%) of the Contract Price for the payment of all persons

performing labor or providing Materials in connection with the Work (the “**Payment Bond**”). The surety on said bond shall be a surety company authorized to do business in the State of New York and shall be rated at last B+ by A.M. Best and Company, or meet such other requirements as are acceptable to BPCA.

13.4 Additional or Substitute Bond

If at any time BPCA shall be or shall become dissatisfied with any surety or sureties then obligated upon the Performance Bond or the Payment Bond, or if for any other reason such bonds shall cease to be adequate security to BPCA, Contractor shall within five (5) days after notice from BPCA to do so, substitute an acceptable bond or bonds in such form and sum and signed by such other surety or sureties as may be satisfactory to BPCA, except that the penal sum of said bond shall not exceed the Contract Price as adjusted by Change Orders or Work Orders. No further payments shall be deemed due nor shall be made until the new surety or sureties shall have furnished such an acceptable bond or bonds to BPCA.

ARTICLE 14 - CLAIMS FOR EXTRA WORK

(a) If Contractor is of the opinion that (i) any work that it has been ordered to perform is Extra Work and not Work as set forth in the Contract Documents, (ii) any action or omission of BPCA, Construction Manager or Engineer is contrary to the terms and provisions of the Contract Documents and will require the performance of Extra Work or will cause additional expense to Contractor or (iii) any determination, order or directive of BPCA, Construction Manager or Engineer is contrary to the terms of the Contract Documents and will require the performance of Extra Work or will cause additional expense to Contractor, Contractor shall:

(1) promptly comply with each determination, order or directive and proceed diligently with the performance of the Work in accordance with BPCA’s instructions,

(2) notify BPCA, Construction Manager and Engineer in writing within 72 hours of such determination, order, act or omission that Contractor believes such will require it to perform Extra Work or incur additional expense and the basis for Contractor’s conclusion and request a final determination thereon by BPCA; and

(3) present to the Construction Manager for signature daily time and Material tickets to confirm quantities of Material and hours of labor in cases where Contractor is performing the Work which it considers to be Extra Work.

If BPCA determines that (x) such work is Work required to be performed hereunder and not Extra Work, (y) such action or omission is proper, or (z) such determination, order or directive is proper, Contractor, in order to reserve its right to claim compensation for or damages resulting from the performance of such work or the compliance with such determination, order or directive, must notify BPCA in writing within three (3) working days after receiving notice of BPCA’s determination that it is performing such work or complying with such determination, order or directive under protest.

In addition to the foregoing, Contractor must submit to BPCA, Construction Manager and

Engineer within thirty (30) days after it has performed such work or complied with such determination, order or directive, a detailed statement of the extra expense claimed to have been incurred and of any claimed damages resulting from the performance of such work or the compliance with such determination, order or directive.

(b) No claim for Extra Work shall be allowed unless the same was done pursuant to written order approved in writing by BPCA. Contractor's failure to comply with any provision of this Article:

(1) shall constitute a conclusive and binding determination on the part of Contractor that such action, omission, determination, order or directive does not involve Extra Work, has not caused extra expense or damages to Contractor, and is not contrary to the terms and provisions of the Contract Documents; and

(2) shall constitute an irrevocable waiver by Contractor of any claim for compensation for or damages resulting from the performance of such work or the compliance with such determination, order or directive.

(c) The value of claims for Extra Work, if allowed, shall be determined by the methods described in Section 9.2(a).

ARTICLE 15 - TERMINATION

15.1 Termination for Cause

(a) If any of the following events shall occur (an "**Event of Default**") then BPCA or Construction Manager may serve written notice upon Contractor and upon Contractor's surety, if any, terminating this Agreement at a specified date. The notice shall contain the reasons for termination but shall not be effective to terminate this Agreement if Contractor cures all Events of Default stated in the notice prior to the date specified in the notice of termination.

(1) Contractor shall violate any substantial provision of this Agreement, including, without limitation, by failing to maintain the Progress Schedule for the Project or Progress Schedule for the Work then in effect in accordance with, or failing to discharge any of its responsibilities under, Section 3.1(d) hereof, including abandonment of the Work by Contractor, or by failing to indemnify and hold harmless BPCA (as required by Sections 3.1(e), 3.2, 17.5, 21.1, 21.2, 22(c) or any other provision of this Agreement) from and against any and all claims, liabilities, losses, costs or damages arising out of Contractor's performance of, or failure to perform, its obligations under this Agreement in accordance with its terms, or if the Contractor fails to maintain the insurance required by the provisions of Section 13; or

(2) any material adverse change shall take place in the financial condition of the Contractor;

(3) Contractor takes any action which would result in it becoming the subject of any insolvency proceeding. The term "insolvency proceeding" as used herein shall include the filing of a petition for relief under Title 11 of the United States Code by Contractor or the consent, acquiescence or taking of any action by Contractor, or the filing by or against Contractor of petition

or action, looking to or seeking any reorganization, arrangement, composition, readjustment, liquidation, dissolution, or similar relief under any other regulation; or the appointment, with or without the consent of Contractor, of any trustee, custodian, receiver or liquidator of Contractor or of any property or assets of Contractor; or Contractor's making of an assignment for the benefit of creditors or its inability to pay its debts as they become due;

(4) Contractor misrepresented or omitted information in its submission of the Statement of Qualifications of Contractor submitted by Contractor to BPCA in connection with this Agreement; or

(5) any partner, principal, director, officer or shareholder owning in excess of five percent (5%) of the stock of Contractor shall have been convicted of a felony.

(b) Upon the occurrence of an Event of Default, at BPCA's option exercised by written notice to Contractor, title to any or all of Contractor's Materials, equipment, work product, work in process and dies and tools, whether on the Site or off site, which are necessary or useful in completing the Work shall vest in BPCA and BPCA may take possession of and utilize the same for completion of the Work; provided that title to such items shall revert to Contractor upon effectuation of a cure of the Event of Default prior to the termination of this Agreement. If no cure has been effected, this Agreement has been terminated and BPCA has taken possession of the same, then after BPCA has taken possession and the Work shall have been completed by or on behalf of BPCA, BPCA shall pay to Contractor, in respect to the items for which title has vested in BPCA, an amount equal to the sum of:

(1) the direct costs of Contractor for such Materials and Work in progress, and

(2) the depreciated book value of such tools and dies less, if BPCA elects to return the tools and dies to Contractor, the salvage value thereof. BPCA shall have the right to set off against such payment due to Contractor any amounts then due and payable by Contractor to BPCA which may accrue as damages owing by Contractor to BPCA under the terms of this Agreement. Contractor shall execute any further documents (including Form UCC-1 Financing Statements to give public notice of the potential ownership interest of BPCA as set forth herein) required by BPCA to confirm the terms of this subsection 15.1(b).

(c) Upon termination of this Agreement, BPCA shall have the right, in addition to all other rights and remedies, to complete or have the Work completed by such means and in such manner, by contract or otherwise, with or without public letting as permitted by law, as BPCA deems advisable. BPCA may deduct any loss it incurs thereby from any payment then or thereafter due to Contractor without prejudice to any other remedy BPCA may have.

(d) Immediately upon termination in accordance with the provisions of this Section, each and every Subcontract and Purchase Order entered into by Contractor shall, at BPCA's option, be automatically assigned to BPCA, and Contractor shall insert a provision to this effect in all Subcontracts and Purchase Orders.

(e) Contractor shall, upon the date when such termination shall take effect, promptly notify the union or unions, if any, having jurisdiction over the work by its employees that it releases the Project and consents that the Work be performed by others and Contractor expressly authorizes

BPCA to notify the union or unions of such release in the name of Contractor. The failure, neglect or refusal of Contractor to issue such release or the disclaimer by it of the effectiveness of the release issued by BPCA shall subject Contractor to all damages sustained by BPCA.

(f) If this Agreement shall have been terminated by BPCA pursuant to this Section 15.1 and it shall be finally determined by BPCA or a court of competent jurisdiction that adequate grounds for such termination did not exist, then such termination shall be deemed a termination for convenience of BPCA under Section 15.2 hereof and the sole right, remedy and recourse of Contractor against BPCA shall be governed and determined by Section 15.2 hereof.

15.2 Termination for Convenience of BPCA

(a) BPCA, at any time, may terminate this Agreement for its own convenience. Any such termination shall be effected by delivering to Contractor a notice of termination specifying the extent to which performance of Contractor's Work under the Contract is terminated and the date upon which such termination becomes effective. Upon receipt of the notice of termination, Contractor shall:

(1) stop work under this Agreement on the date specified in the notice of termination;

(2) place no further Purchase Orders or Subcontracts for Materials, services or facilities;

(3) unless directed otherwise by BPCA, terminate all Purchase Orders and Subcontracts;

(4) assign to BPCA, in the manner, at the times, and to the extent directed by Construction Manager, all of the right, title and interest of Contractor under the Purchase Orders and Subcontracts so terminated, in which case BPCA shall have the right, in its sole discretion, to settle or pay any or all claims arising out of the termination of such Purchase Orders and Subcontracts;

(5) to the extent required by Construction Manager, settle all outstanding liabilities and all claims arising out of such termination of Purchase Orders and Subcontracts, with the approval or ratification of Construction Manager, which approval or ratification shall be final for all the purposes of this Section 15.2;

(6) transfer title to BPCA and deliver in the manner, at the time, and to the extent, if any, directed by the Construction Manager (i) the fabricated or unfabricated parts, Work in process, completed Work, supplies, and other Material produced as a part of, or acquired in connection with the performance of, the Work terminated by the notice of termination, and (ii) the completed or partially completed plans, drawings, work product, information and other property, which if this Agreement had been completed, would have been required to be furnished to BPCA; and

(7) take such action as may be necessary, or as the Construction Manager may direct, for the protection and preservation of the property related to this Agreement which is in the

possession of Contractor and in which BPCA has or may acquire an interest.

(b) In the event of a termination of this Agreement pursuant to this Section 15.2, Contractor shall be paid by BPCA only the apportioned Contract Price for Work installed, the fair and reasonable value of Materials stored on the Site and under order for which Contractor is responsible for payment, less any sums properly deductible by BPCA, except that in no event shall Contractor be entitled to compensation in excess of the total Contract Price.

15.3 Suspension of Work

(a) BPCA may at any time and for any reason direct Contractor to suspend, stop, or interrupt the Work or any part thereof for a period of time. Such direction shall be in writing and shall specify the period during which the Work is to be stopped. Upon receipt of a direction of suspension, Contractor shall, as soon as practicable, cease performance of the Work as ordered and take immediate affirmative measures to protect the Work from loss or damage. Contractor shall resume the Work upon the date specified in such direction or upon such other date as BPCA may thereafter specify in writing.

(b) The period during which the Work shall have been suspended, stopped or interrupted may, if warranted, be added to the time fixed for performance. A suspension, stoppage or interruption of the Work pursuant to this provision shall not give rise to any claim against BPCA for additional compensation except as expressly provided in this Agreement.

ARTICLE 16 - COMPOSITE DRAWINGS AND COOPERATION

Where Contractor shall perform Work in close proximity to work of other contractors or subcontractors, or where there is evidence that Contractor's Work may interfere with work of other contractors, or subcontractors, Contractor shall assist in arranging space conditions to make satisfactory adjustment for the performance of such work and the Work. Contractor shall prepare composite scale working drawings and specifications as directed by Construction Manager, clearly showing how Contractor's Work is to be performed in relation to work of other contractors or Subcontractors. Such direction may include the following: the scale of the drawings, where the drawings are to be drafted, the number of prints or reproduces, and the requirement of attendance at meetings. The determination as to who shall provide the composite drawings and the contents of the same shall rest exclusively with Construction Manager. Upon request by Construction Manager, Contractor shall sign and be bound by such composite drawings. Such signature shall indicate Contractor's acknowledgment that such drawing is acceptable as related to its Work covered or included in such drawing. If Contractor performs the Work in a manner that causes interference with the work of other contractors, or Subcontractors, Contractor shall make the changes necessary to correct the condition as directed by Construction Manager.

ARTICLE 17 - PROTECTION OF RIGHTS, PERSONS AND PROPERTY

17.1 Accident Prevention

Contractor shall at all times take every precaution against injuries to persons or damage to property and for the safety of persons engaged in the performance of the Work.

17.2 Safety Programs

Contractor shall be responsible for the initiation, maintenance and supervision of safety precautions and programs as prescribed by Construction Manager in connection with the Work.

17.3 Protection of Work and Property

(a) Contractor shall at all times guard BPCA's property from injury or loss in connection with the Work. Contractor shall at all times guard and protect the Site, the Work and adjacent property. Contractor shall replace or make good any such loss or injury unless such loss or injury is caused directly by BPCA.

(b) Contractor shall have full responsibility to install, protect and maintain all Materials in proper condition and forthwith repair, replace and make good any damage thereto until Final Acceptance of the Work.

(c) No provision is included for stresses or loads imposed by construction operations. If Contractor desires to place such loads in excess of the design load (as shown on the Drawings or Specifications), Contractor shall submit to Engineer drawings and calculations prepared by, and bearing the seal of a professional engineer, showing the proposed method for supporting such loads, for Engineer's review and approval. No loading of any kind in excess of design loads shall be placed on any part of the Project prior to Engineer's approval of such submitted drawings and calculations. The costs of the Engineer's review shall be reimbursed to BPCA by Contractor.

(d) Contractor shall be responsible for all cutting, fitting or patching that may be required to complete the Work, to make its several parts fit together properly and to make the Work fit together properly with previous and surrounding work. The requirement to cut, fit or patch shall be determined by Construction Manager; provided, that structural elements of the Project shall not be cut, patched, or otherwise altered or repaired without prior authorization by BPCA. Authorization to proceed with remedial operation on any damaged or defective element or portion of the Project shall not constitute a limitation or a waiver of BPCA's, Construction Manager's or Engineer's right to require the removal and replacement of any Work which fails to fulfill the requirements of the Contract Documents.

17.4 Adjoining Property

Contractor shall protect all adjoining property and shall repair or replace any such property damaged or destroyed during the progress of the Work.

17.5 Risks Assumed by Contractor

(a) Contractor solely assumes the following risk whether such risk arises from acts or omissions (whether negligent or not and whether supervisory or otherwise) of BPCA, Construction Manager, of Engineer or Contractor, of any Subcontractor, of any Materialman, of third persons or from any other cause, including unforeseen obstacles and difficulties which may be encountered in the prosecution of the Work, whether such risk is within or beyond the control of Contractor and whether such risk involves any legal duty, primary or otherwise, imposed upon BPCA:

The risk of loss or damage, direct or indirect, of whatever nature, to the Work or to any Materials furnished, used, installed or received by BPCA, Contractor or any Subcontractor, Materialmen or workmen performing services or furnishing Materials for the Work, whether such Work or Materials are stored at the Site or at an offsite location in accordance with Section 5.4 hereof. Contractor shall bear such risk of loss or damage until Final Acceptance of the Work by BPCA or until completion of such Materials or removal of such Materials from the Site following a determination that they will no longer be needed for the Project and delivery to the location at which they are to be subsequently stored or disposed of, whichever event occurs last. A portion of the risk of such loss or damage may be insured against under the terms of a “builder’s risk” insurance policy maintained in the name of Contractor, among others, as described in Section 13.1(i). Notwithstanding the status of any actual or potential recovery or claim under the said “builder’s risk” insurance policy, in the event of any loss or damage, Contractor immediately shall repair, replace or make good any such loss or damage.

(b) Contractor shall not, without obtaining express advance permission of BPCA, raise any defense involving in any way the: (i) jurisdiction of any court in which BPCA brings an action arising under this Agreement, (ii) the governmental nature of BPCA, or (iii) the provisions of any statutes respecting suits against BPCA.

(c) Contractor’s obligations under this Article 17 shall not be deemed waived, limited or discharged by the enumeration or procurement of any insurance for liability for damages.

(d) Neither Final Acceptance of the Work nor any payment made hereunder shall release Contractor from Contractor’s obligations under this Article 17. The enumeration elsewhere in this Agreement of particular risks assumed by Contractor or of particular claims for which Contractor is responsible shall not be deemed to limit the effect of the provisions of this Article 17 or to imply that Contractor assumes or is responsible for only risks or claims of the type enumerated; and neither the enumeration in this Article 17 nor the enumeration elsewhere in this Agreement of particular risks assumed by Contractor of particular claims for which Contractor is responsible shall be deemed to limit the risks which Contractor would assume or the claims for which Contractor would be responsible in the absence of such enumerations.

(e) The Contractor is advised that the Work under this Agreement may impose certain obligations and requirements mandated by the U.S. Department of Labor Occupational Safety and Health Administration regulations, Title 29 CFR Part 1926.62 Lead Exposure in Construction, relative to the potential exposure to lead by its employees. The Contractor assumes entire responsibility and liability for complying fully in all respects with these regulations.

(f) Contractor agrees that any unsatisfied claims of the BPCA arising from Contractor’s obligations under this Article 17 or Article 13 (Insurance) may be offset or deducted by BPCA from any payments due to Contractor hereunder.

ARTICLE 18 - USE PRIOR TO ACCEPTANCE BY BPCA

(a) If before Final Acceptance of Work, BPCA desires to use the Site or any part thereof that is completed or partly completed, or to place or install therein or thereon equipment, BPCA shall have the right to do so, and Contractor shall in no way interfere with or object to such

use by BPCA.

(b) Such use shall not (1) constitute acceptance of space, systems, Materials or elements of the Work, (2) affect the start of any guaranty period, nor (3) affect the obligations of Contractor to complete the Work in accordance with the requirements of this Agreement or other obligations of Contractor under the Contract Documents.

(c) Contractor shall continue the performance of the Work in a manner that shall not unreasonably interfere with such use by BPCA.

ARTICLE 19 - EXEMPTION FROM SALES AND COMPENSATING USE TAXES

19.1 BPCA Exempt

BPCA is exempt from payment of sales and compensating use taxes of the State of New York and of cities and counties thereof on all Materials that will become an integral component of the completed Project pursuant to this Agreement.

19.2 Certificates

Contractor shall obtain and cause Subcontractors and Materialmen to obtain any and all necessary certificates or other documentation from the appropriate governmental agency or agencies, and use such certificates or other documentation as required by law, rule or regulations to obtain said tax exemption.

ARTICLE 20 - WARRANTIES AND GUARANTIES

20.1 In General

(a) Contractor guarantees that all Work performed and all Materials furnished will conform to the Contract Documents as to kind, quality, functions, design and characteristics of material and workmanship. Contractor shall remove, replace and repair, at its sole cost and expense, all defects in workmanship, Materials, ratings, capacities, or design characteristics occurring in or to the Work including, without limitation, any portion of the Work furnished or performed by any Subcontractor or Materialman, within two years from the date of Substantial Completion. Contractor guarantees that all Work performed and all Materials furnished will conform to the Contract Documents as to kind, quality, functions, design and characteristics of material and workmanship. Contractor hereby acknowledges that BPCA may be required to incur substantial expense if correction of the Work is required particularly if such correction involves the uncovering, removal or replacement of concrete, wiring and piping installed at the Site. If Contractor shall fail to reimburse BPCA for any such expense which may become payable as provided in this paragraph, BPCA shall be entitled to deduct such expense from any payments required to be made by BPCA to Contractor pursuant to this Agreement. Contractor, upon demand, shall pay for any and all damage to any Work affected by or from such defects and all expenses necessary to remove, replace and repair such Work that may be damaged in removing, replacing or repairing such defects.

(b) In addition to the obligations set forth above, Contractor shall make any changes or

corrections to the Work ordered by BPCA within two (2) years of the Substantial Completion Date necessitated by the Federal Emergency Management Agency (“**FEMA**”) in connection with BPCA’s goal of achieving FEMA Accreditation for the Project (the “**FEMA Warranty**”). Unless the work consists of the correction of defects in workmanship, Materials, ratings, capacities, or design characteristics occurring in or to the Work, Contractor may submit a claim for Extra Work in accordance with Article 14 in connection with FEMA Warranty work. In no event will Contractor be entitled to additionally compensation for the correction of Work performed in a defective manner not in accordance with the Contract Documents. To secure this obligation, BPCA will retain an amount equal to the Contract Price less two percent (2%) of the total contract amount (including all approved Change Orders, Work Orders and pending Change Order or Work Order proposals), and less the total amount of all prior payments, including any payment made upon Substantial Completion of the Work. This amount will be released as part of the Final Payment, the pre-conditions of which are set forth in Section 5.8.

(b) The benefits of this Article 20 shall inure to the benefit of BPCA and its respective successors and assigns. In addition, any bond or guaranty that may be required of Contractor or any Subcontractor or Materialman under the Contract Documents shall inure to the benefit of BPCA and its respective successors and assigns.

(c) The rights and remedies afforded BPCA under this Section are in addition to and not in lieu of and do not in any way affect, change, alter, modify, vary or prejudice any right, remedy or recourse that BPCA may have under other provisions of this Agreement or pursuant to law.

20.2 Additional Guaranties

In addition to the general guaranty set forth in Section 20.1, any other guaranties set forth in the Contract Documents shall be applicable. The Contractor shall obtain all manufacturers’ warranties and guarantees of all equipment and materials required by this Contract in the name of BPCA and shall deliver same to BPCA; provided that the delivery of such manufacturers’ warranties and guarantees shall in no respect relieve the Contractor of its obligations under the preceding provisions of this Article.

20.3 Repair by Another

If BPCA has requested Contractor to correct any Work and Contractor shall not have completed any correction of the Work as shall be required pursuant to this Article 20 within ten (10) working days after receipt of written notice from BPCA specifying the defect or damage required to be removed, replaced or repaired, or if such defect or damage is of such a nature that it cannot be completely removed, repaired and replaced within such ten (10) day period and Contractor shall not have diligently commenced removing, repairing and replacing such defect and damage within such ten (10) day period or shall not thereafter with reasonable diligence and in good faith proceed to do such work, BPCA may employ such other person, firm or corporation as it may choose, to perform such removal, replacement and repair, and Contractor shall, upon demand, pay to BPCA all amounts that BPCA expends for such removal, replacement and repair.

ARTICLE 21 - INDEMNITY

21.1 Delay or Failure

Contractor and its sureties shall be responsible for and pay to BPCA, all loss, damage and additional cost incurred by reasons or on account of (i) the unexcused delays of Contractor (determined as set forth in Section 3.1 hereof) or (ii) Contractor's failure to fully and completely carry out the terms of this Agreement.

21.2 Inventions

In addition to the indemnity set forth in Section 17.5(a), Contractor shall indemnify and hold BPCA harmless from all claims, demands or liabilities of any kind or nature, including costs and expenses, for or on account of any patented or unpatented plan, design, invention, article, arrangement, appliance, Material, or preparation, manufactured, used or followed in the performance of or incident to the Work hereunder, and shall defend any and all actions arising out of the same. In the event of any injunction or legal action by reason thereof, which shall operate to stop or retard the Work, BPCA shall have the right to substitute such other articles of like kind as will enable it to complete the Project, and all costs and expenses occasioned thereby shall be borne by Contractor.

21.3 Liability

To the fullest extent allowed by law, Contractor shall hold BPCA, BPCPC, the State of New York, Construction Manager and Engineer and their servants, agents and employees harmless from and shall indemnify them against any and all liability, loss, cost, damage or expense, including attorneys' fees, by reason of claims of Contractors employees or employees of its Subcontractors or Materialmen for injuries or death or by reason of claims of any other person or persons, including BPCA, BPCPC, the State of New York, Construction Manager, and Engineer and their servants, agents or employees, for injuries to person or property or for death occasioned in whole or in part by any act or omission of Contractor, its Subcontractors and Materialmen and their servants, agents and employees whether or not it is contended that BPCA contributed thereto or was responsible therefor by reason of nondelegable duty. If, however, this indemnification is limited by applicable law, then the said indemnification hereby shall be similarly limited to conform with such law, it being the intention that this indemnification shall be as permitted by applicable law. BPCA may retain any monies due or to become due hereunder sufficient to indemnify BPCA, BPCPC, the State of New York, Construction Manager, and Engineer and their servants, agents and employees against such injuries, claims, suits, actions, costs or damages should any such claim arise. Contractor shall, at the sole option of BPCA and upon written demand of BPCA, assume the defense in behalf of BPCA, BPCPC, the State of New York, Construction Manager, and Engineer or their servants, agents or employees of any action or proceeding commenced against them whether or not Contractor is named as a party therein as part of Contractor's aforementioned obligation to indemnify and hold them harmless.

ARTICLE 22 - PATENTS AND ROYALTIES

(a) In the prosecution of the Work, Contractor will not use or furnish any patented appliance, article, device or method of construction unless it has authorization for such use.

Contractor shall pay all royalty and license fees.

(b) Any approval of Materials by Engineer shall be construed merely as an approval of their adequacy for the Work.

(c) Contractor will be responsible for all claims against BPCA for the infringement of any patents. Contractor shall defend all suits and claims for infringement of any patent rights and shall indemnify and hold BPCA harmless from loss on account thereof. Any expenses incurred by Contractor in connection with suits and claims will not offset the Contract Price.

(d) Contractor hereby and presently grants to BPCA an irrevocable and non-exclusive license to utilize all of the Contractor's rights in and to all:

- (1) United States patents and patents registered in any other foreign country;
- (2) proprietary knowledge, data and trade secrets; and
- (3) Engineering data and information necessary in connection with and solely in connection with, all work performed by BPCA or other contractors hired by BPCA to complete the work after termination of this Agreement pursuant to Section 15.1.

Each Purchase Order and Subcontract shall contain a similar clause with respect to the rights of Subcontractor and Materialman in and to the foregoing, in form and substance acceptable to BPCA, granting BPCA the aforesaid license. BPCA shall not be obligated to pay any royalties, license fees or any other consideration to Contractor or any Subcontractor or Materialman for this license. Contractor and each Subcontractor and Materialman shall execute a separate license agreement, in form and substance satisfactory to BPCA, concurrently with the execution of this Agreement, or any Subcontract or Purchase Order, or within ten (10) days thereafter, embodying the terms of this Section. On request, Contractor and each Subcontractor and Materialman shall furnish BPCA with copies of all related Engineering and technical data required to complete the work.

ARTICLE 23 - AS-BUILT DRAWINGS

(a) Contractor shall be furnished by BPCA, at BPCA's expense, with one physical set and two electronic copies (on disk) of 48" x 36" Drawings, on which Contractor, where applicable, shall record the installation of underground utilities, concealed piping, concealed valves and control equipment and record changes in the Work. Such recording shall be kept current and include final and actual sizes as well as the location and elevation of the above figures and offset distances in feet and inches to permanent surface improvements such as buildings, retaining walls or curbs. During the progress of the Work, at the request of Construction Manager and prior to the approval of any Requisition of Contractor, Contractor shall provide a 48" x 36" PDF to BPCA of the up to-date Drawings showing the Work as installed. At completion of the Work, Contractor shall complete, sign and date the 48" x 36" physical set of Drawings and deliver it to Engineer. The delivery to, and approval of, the as-built drawings to the Engineer shall be a condition precedent to Contractor's receipt of final payment as set forth in Section 5.8.

(b) After review by Engineer and return to Contractor for any required changes, Contractor shall furnish to BPCA, at Contractor's expense, at least one physical set and two electronic copies (on disk) of 48" x 36" final Drawings.

ARTICLE 24 - SHOP DRAWINGS AND SAMPLES

24.1 Contractor Submittal

Contractor shall submit to Construction Manager the shop drawings, Product Data and Samples required by the Contract Documents and shall adhere to all submittal and scheduling requirements with respect thereto. After review of such shop drawings, Product Data and Samples by Construction Manager and their approval by Engineer, each of such items shall be returned in accordance with the procedures established therefor.

24.2 Contractor's Responsibility

Engineer's approval of shop drawings, Product Data and Samples shall not relieve Contractor of responsibility for and deviation from the requirements of the Contract Documents. Contractor shall be responsible for the accuracy of the shop drawings, Product Data and Samples and for the conformity of Documents unless Contractor has notified Engineer of the deviation in writing at the time of submission and has received from Engineer written approval by separate letter of the specified deviations. Engineer's approval shall not relieve Contractor of responsibility for errors or omissions in the shop drawings, Product Data or Samples.

ARTICLE 25 – NOTICES

Whenever it is provided herein that notice, demand, request, consent, approval or other communication shall or may be given to, or served upon, either of the parties by the other, or whenever either of the parties desires to give or serve upon the other any notice, demand, request, consent, approval or other communication with respect hereto, each such notice, demand, request, consent, approval or other communication shall be in writing and shall be effective for any purpose only if given or served by hand with proof of delivery, by delivery by an overnight courier service which obtains receipts, or by mailing the same by express or certified mail, postage prepaid, return receipt requested, addressed to:

(a) if to BPCA:

Battery Park City Authority
Attn: Vice President Real Property
200 Liberty Street, 24th Fl.
New York, NY 10281

with a copy to: General Counsel, at the same address

or to such other address as BPCA may from time to time designate in the manner set forth above.

(b) if to Contractor:

[INSERT ADDRESS]

or to such other addresses as Contractor may from time to time designate in the manner set forth above.

- (c) if to Construction Manager:

LiRo
Attn: Laura Gray, Chief Engineer
3 Aerial Way
Syosset, New York 11791.

or to such other addresses as Construction Manager may from time to time designate in the manner set forth above.

- (d) if to Engineer:

AECOM USA, Inc.
Attn: Antoine AbiDargham, Senior Vice President
605 Third Avenue
New York, New York 10158

or to such other addresses as Engineer may from time to time designate in the manner set forth above.

Every notice, demand, request, consent, approval or other communication hereunder shall be deemed to have been given or served (i) in the case of express or certified mail, on the date the receipt is dated by the Post Office or express mail carrier, as the case may be, and (ii) in the case of notice by hand or by overnight courier service, upon delivery, as evidenced by a signed receipt.

ARTICLE 26 – EMPLOYMENT AND DIVERSITY

26.1 Participation by Minority and Women-Owned Business Enterprises

- (a) General Provisions

(1) Owner is required to implement the provisions of New York State Executive Law Article 15-A and Parts 140-145 of Title 5 of the New York Codes, Rules and Regulations (“NYCRR”) for all contracts, as defined therein, with a value (1) in excess of \$25,000 for labor, services, equipment, materials, or any combination of the foregoing or (2) in excess of \$100,000 for real property renovations and construction.

(2) Contractor agrees, in addition to any other nondiscrimination provision herein and at no additional cost to Owner, to fully comply and cooperate with Owner in the implementation of New York State Executive Law Article 15-A and the regulations promulgated thereunder. These requirements include equal employment opportunities for minority group members and women (“EEO”) and contracting opportunities for New York State-certified minority and women-owned business enterprises (“MWBES”). Contractor’s demonstration of

“good faith efforts” pursuant to 5 NYCRR § 142.8 shall be a part of these requirements. These provisions shall be deemed supplementary to, and not in lieu of, the nondiscrimination provisions required by New York State Executive Law Article 15 (the “Human Rights Law”) and other applicable federal, state, and local laws.

(3) Failure to comply with all of the requirements herein may result in a finding of non-responsiveness, non-responsibility and/or a breach of contract, leading to the assessment of liquidated damages pursuant to Section 26.1(g) and such other remedies as are available to Owner.

(b) Contract Goals

(1) For purposes of this Contract, Owner hereby establishes an overall goal of **30%** for MWBE participation, **15%** for New York State-certified minority-owned business enterprise (“MBE”) participation and **15%** for New York State-certified women-owned business enterprise (“WBE”) participation (collectively, “MWBE Contract Goals”) based on the current availability of MBEs and WBEs.

(2) For purposes of providing meaningful participation by MWBEs on the Agreement, Contractor should reference the directory of MWBEs at the following internet address: <https://ny.newnycontracts.com>.

(3) Additionally, Contractor is encouraged to contact the Division of Minority and Women’s Business Development at (212) 803-2414 to discuss additional methods of maximizing participation by MWBEs on this Agreement.

(4) Contractor understands that only sums paid to MWBEs for the performance of a commercially useful function, as that term is defined in 5 NYCRR § 140.1, may be applied towards the achievement of the applicable MWBE participation goal. The portion of a contract with an MWBE serving as a supplier that shall be deemed to represent the commercially useful function performed by the MWBE shall be 60% of the total value of the contract. The portion of a contract with an MWBE serving as a broker that shall be deemed to represent the commercially useful function performed by the MWBE shall be the monetary value for fees, or the markup percentage, charged by the MWBE.

(5) Contractor must document “good faith efforts,” pursuant to 5 NYCRR § 142.8, to provide meaningful participation by MWBEs as Subcontractors and suppliers in the performance of this Agreement. Such documentation shall include, but not necessarily be limited to:

- (A) Evidence of outreach to MWBEs;
- (B) Any responses by MWBEs to Contractor’s outreach;
- (C) Copies of advertisements for participation by MWBEs in appropriate general circulation, trade, and minority or women-oriented publications;
- (D) The dates of attendance at any pre-bid, pre-award, or other meetings, if any, scheduled by Owner with MWBEs; and,

- (E) Information describing specific steps undertaken by Contractor to reasonably structure the Work to maximize opportunities for MWBE participation.

(c) Equal Employment Opportunity (“EEO”)

(1) The provisions of Article 15-A of the Executive Law and the rules and regulations promulgated thereunder pertaining to equal employment opportunities for minority group members and women shall apply to this Agreement.

(2) In performing the Agreement, Contractor shall:

(A) Ensure that each Contractor and Subcontractor performing work on the Agreement shall undertake or continue existing EEO programs to ensure that minority group members and women are afforded equal employment opportunities without discrimination because of race, creed, color, national origin, sex, age, disability or marital status. For these purposes, EEO shall apply in the areas of recruitment, employment, job assignment, promotion, upgrading, demotion, transfer, layoff, or termination and rates of pay or other forms of compensation.

(B) Contractor shall submit an EEO policy statement to Owner within seventy-two (72) hours after the date of the notice by Owner to award the Agreement to Contractor.

(C) If Contractor, or any of its Subcontractors, does not have an existing EEO policy statement, Owner may require Contractor or Subcontractor to adopt a model statement (see Exhibit D – Equal Employment Opportunity Policy Statement).

(D) Contractor’s EEO policy statement shall include the following language:

(i) Contractor will not discriminate against any employee or applicant for employment because of race, creed, color, national origin, sex, age, disability, or marital status, will undertake or continue existing EEO programs to ensure that minority group members and women are afforded equal employment opportunities without discrimination, and shall make and document its conscientious and active efforts to employ and utilize minority group members and women in its work force.

(ii) Contractor shall state in all solicitations or advertisements for employees that, in the performance of the contract, all qualified applicants will be afforded equal employment opportunities without discrimination because of race, creed, color, national origin, sex, age, disability or marital status.

(iii) Contractor shall request each employment agency, labor union, or authorized representative of workers with which it has a collective bargaining or other agreement or understanding, to furnish a written statement that such employment agency, labor union, or representative will not discriminate on the basis of race, creed, color, national origin, sex, age, disability or marital status and that such union or representative will affirmatively cooperate in the implementation of Contractor’s obligations herein.

(iv) Contractor will include the provisions of Sections 26.1(c)(2)(D)(i) through (iii), which provides for relevant provisions of the Human Rights Law, in every subcontract in such a manner that the requirements of the subdivisions will be binding upon each Subcontractor as to the Work.

(3) Staffing Plan. To ensure compliance with this Section, Contractor shall submit a staffing plan to document the composition of the proposed workforce to be utilized in the performance of the Agreement by the specified categories listed, including ethnic background, gender, and Federal occupational categories. Contractor shall complete the staffing plan form (<https://www.ogs.ny.gov/MWBE/Docs/EO100.docx>) and submit it as part of their bid or proposal or within a reasonable time, as directed by Owner.

(4) Workforce Utilization Report

(A) Contractor shall submit a Workforce Utilization Report (https://its.ny.gov/sites/default/files/documents/eo_workforce_utilization_report.xlsx) and shall require each of its Subcontractors to submit a Workforce Utilization Report, in such form as shall be required by Owner on a monthly basis during the term of this Agreement.

(B) Separate forms shall be completed by Contractor and any Subcontractors.

(C) Pursuant to Executive Order #162, Contractors and Subcontractors are also required to report the gross wages paid to each of their employees for the work performed by such employees on the contract on a monthly basis.

(5) Contractor shall comply with the provisions of the Human Rights Law, and all other State and Federal statutory and constitutional non-discrimination provisions. Contractor and its Subcontractors shall not discriminate against any employee or applicant for employment because of race, creed (religion), color, sex, national origin, sexual orientation, military status, age, disability, predisposing genetic characteristic, marital status or domestic violence victim status, and shall also follow the requirements of the Human Rights Law with regard to non-discrimination on the basis of prior criminal conviction and prior arrest.

(d) MWBE Utilization Plan

(i) Contractor represents and warrants that Contractor has submitted an MWBE Utilization Plan, or shall submit an MWBE Utilization Plan at such time as shall be required by Owner, through the New York State Contract System ("NYSCS"), which can be viewed at <https://ny.newnycontracts.com>, provided, however, that Contractor may arrange to provide such evidence via a non-electronic method to Owner, either prior to, or at the time of, the execution of the contract.

(ii) Contractor agrees to adhere to such MWBE Utilization Plan in the performance of the Work.

(iii) Contractor further agrees that failure to submit and/or adhere to such MWBE Utilization Plan shall constitute a material breach of the terms of the Agreement. Upon

the occurrence of such a material breach, Owner shall be entitled to any remedy provided herein, including but not limited to, a finding that Contractor is non-responsive.

(e) Waivers

(i) If Contractor, after making good faith efforts, is unable to achieve the MWBE Contract Goals stated herein, Contractor may submit a request for a waiver through the NYSCS, or a non-electronic method provided by Owner. Such waiver request must be supported by evidence of Contractor's good faith efforts to achieve the maximum feasible MWBE participation towards the applicable MWBE Contract Goals. If the documentation included with the waiver request is complete, Owner shall evaluate the request and issue a written notice of approval or denial within twenty (20) business days of receipt.

(ii) If Owner, upon review of the MWBE Utilization Plan, quarterly MWBE Contractor Compliance Reports described in Section 26.1(c)(iv)(C), or any other relevant information, determines that Contractor is failing or refusing to comply with the MWBE Contract Goals, and no waiver has been issued in regards to such non-compliance, Owner may issue a notice of deficiency to Contractor. Contractor must respond to the notice of deficiency within seven (7) business days of receipt. Such response may include a request for partial or total waiver of MWBE Contract Goals.

(f) Contractor is required to submit a quarterly MWBE Contractor Compliance Report through the NYSCS, provided, however, that Contractor may arrange to provide such report via a non-electronic method to Owner by the 10th day following the end of each quarter during the term of the Agreement.

(g) Liquidated Damages - MWBE Participation

(1) Where Owner determines that Contractor is not in compliance with the requirements of this Section 26.1 and Contractor refuses to comply with such requirements, or if Contractor is found to have willfully and intentionally failed to comply with the MWBE participation goals, Contractor shall be obligated to pay to Owner liquidated damages.

(2) Such liquidated damages shall be calculated as an amount equaling the difference between:

(A) All sums identified for payment to MWBEs had Contractor achieved the contractual MWBE goals; and

(B) All sums actually paid to MWBEs for work performed or materials supplied under the Agreement.

(3) In the event a determination has been made which requires the payment of liquidated damages and such identified sums have not been withheld by Owner, Contractor shall pay such liquidated damages to Owner within sixty (60) days after they are assessed. Provided, however, that if Contractor has filed a complaint with the Director of the Division of Minority and Women's Business Development pursuant to 5 NYCRR § 142.12, liquidated damages shall be payable only in the event of a determination adverse to Contractor following the complaint process.

26.2 *Participation by Service-Disabled Veteran-Owned Businesses*

(a) General Provisions

Article 17-B of the New York State Executive Law provides for more meaningful participation in public procurement by New York State-certified Service-Disabled Veteran-Owned Businesses (“SDVOB”), thereby further integrating such businesses into New York State’s economy. Owner recognizes the need to promote the employment of service-disabled veterans and to ensure that certified service-disabled veteran-owned businesses have opportunities for maximum feasible participation in the performance of Owner contracts.

In recognition of the service and sacrifices made by service-disabled veterans and in recognition of their economic activity in doing business in New York State, Contractors are expected to consider SDVOBs in the fulfillment of the requirements of the Agreement. Such participation may be as Subcontractors or suppliers, as protégés, or in other partnering or supporting roles.

(b) Contract Goals

(i) Owner hereby establishes an overall goal of **6%** for SDVOB participation, based on the current availability of qualified SDVOBs. For purposes of providing meaningful participation by SDVOBs, the Contractor should reference the directory of New York State Certified SDVOBs found at: http://ogs.ny.gov/Core/docs/CertifiedNYS_SDVOB.pdf. Questions regarding compliance with SDVOB participation goals should be directed to Justin McLaughlin-Williams at justin.mclaughlin-williams@bpca.ny.gov or (212) 417-2337. Additionally, following execution of this Agreement, Contractor is encouraged to contact the Office of General Services’ Division of Service-Disabled Veterans’ Business Development at 518-474-2015 or VeteransDevelopment@ogs.ny.gov to discuss additional methods of maximizing participation by SDVOBs on the Agreement.

(ii) Contractor must document “good faith efforts” to provide meaningful participation by SDVOBs as subcontractors or suppliers in the performance of the Contract (see Section 26.2(d) below).

(c) SDVOB Utilization Plan

(i) In accordance with 9 NYCRR § 252.2(i), Contractors are required to submit a completed SDVOB Utilization Plan on Form SDVOB 100 (https://ogs.ny.gov/Veterans/Docs/2016/SDVOB_100_Utilization_Plan.docx) with their bid.

(ii) The Utilization Plan shall list the SDVOBs that Contractor intends to use to perform the Work, a description of the Work that Contractor intends the SDVOB to perform to meet the goals on the Agreement, the estimated dollar amounts to be paid to an SDVOB, or, if not known, an estimate of the percentage of Work the SDVOB will perform. By signing the Utilization Plan, Contractor acknowledges that making false representations or providing information that shows a lack of good faith as part of, or in conjunction with, the submission of a Utilization Plan is prohibited by law and may result in penalties including, but not limited to, termination of a contract for cause, loss of eligibility to submit future bids, and/or withholding of payments. Any

modifications or changes to the agreed participation by SDVOBs after the contract award and during the term of the Agreement must be reported on a revised SDVOB Utilization Plan and submitted to Owner.

(iii) Owner will review the submitted SDVOB Utilization Plan and advise the Contractor of Owner acceptance or issue a notice of deficiency within 20 days of receipt.

(iv) If a notice of deficiency is issued, Contractor agrees that it shall respond to the notice of deficiency, within seven business days of receipt, by submitting to Owner a written remedy in response to the notice of deficiency. If the written remedy that is submitted is not timely or is found by Owner to be inadequate, Owner shall notify Contractor and direct the Contractor to submit, within five business days of notification by Owner, a request for a partial or total waiver of SDVOB participation goals on Form SDVOB 200 (https://ogs.ny.gov/Veterans/Docs/2016/SDVOB_200_Waiver_Form.docx). Failure to file the waiver form in a timely manner may be grounds for disqualification of the bid or proposal.

(v) Owner may disqualify a Contractor's bid or proposal as being non-responsive under the following circumstances:

- (A) If Contractor fails to submit an SDVOB Utilization Plan;
- (B) If Contractor fails to submit a written remedy to a notice of deficiency;
- (C) If Contractor fails to submit a request for waiver; or
- (D) If Owner determines that Contractor has failed to document good faith efforts.

(vi) Contractor certifies that it will follow the submitted SDVOB Utilization Plan for the performance of SDVOBs on the Agreement pursuant to the prescribed SDVOB contract goals set forth above.

(vii) Contractor further agrees that a failure to use SDVOBs as agreed in the Utilization Plan shall constitute a material breach of the terms of the Contract. Upon the occurrence of such a material breach, Owner shall be entitled to any remedy provided herein, including but not limited to, a finding of Contractor non-responsibility.

(d) Waivers

(i) Prior to submission of a request for a partial or total waiver, Contractor shall speak to Justin McLaughlin-Williams at Justin.McLaughlin-Williams@bpca.ny.gov or (212) 417-2337 for guidance.

(ii) In accordance with 9 NYCRR § 252.2(m), a Contractor that is able to document good faith efforts to meet the goal requirements, as set forth in Section 26.2(e) below, may submit a request for a partial or total waiver on Form SDVOB 200 (https://ogs.ny.gov/Veterans/Docs/2016/SDVOB_200_Waiver_Form.docx), accompanied by supporting documentation. Contractor may submit the request for waiver at the same time it submits its SDVOB Utilization Plan. If a request for waiver is submitted with the SDVOB Utilization Plan and is not accepted by Owner at that time, the provisions of Section 26.2(c)(iii),

(iv) and (v) will apply. If the documentation included with the Contractor's waiver request is complete, Owner shall evaluate the request and issue a written notice of acceptance or denial within 20 days of receipt.

(iii) Contractor shall attempt to utilize, in good faith, the SDVOBs identified within its SDVOB Utilization Plan, during the performance of the Work. Requests for a partial or total waiver of established goal requirements made subsequent to award of the Agreement may be made at any time during the term of the Agreement to Owner, but must be made no later than prior to the submission of a request for final payment.

(iv) If Owner, upon review of the SDVOB Utilization Plan and Monthly SDVOB Compliance Report determines that Contractor is failing or refusing to comply with the contract goals and no waiver has been issued in regards to such non-compliance, Owner may issue a notice of deficiency to the Contractor. The Contractor must respond to the notice of deficiency within seven business days of receipt. Such response may include a request for partial or total waiver of SDVOB contract goals. Waiver requests should be sent to Owner.

(e) Required Good Faith Efforts. In accordance with 9 NYCRR § 252.2(n), Contractors must document their good faith efforts toward utilizing SDVOBs on the Agreement. Evidence of required good faith efforts shall include, but not be limited to, the following:

(i) Copies of solicitations to SDVOBs and any responses thereto.

(ii) Explanation of the specific reasons each SDVOB that responded to Contractors' solicitation was not selected.

(iii) Dates of any pre-bid, pre-award or other meetings attended by Contractor, if any, scheduled by Owner with certified SDVOBs whom Owner determined were capable of fulfilling the SDVOB goals set in the Agreement.

(iv) Information describing the specific steps undertaken to reasonably structure the Work for the purpose of subcontracting with, or obtaining supplies from, certified SDVOBs.

(v) Other information deemed relevant to the waiver request.

(f) Monthly SDVOB Contractor Compliance Report

In accordance with 9 NYCRR § 252.2(q), Contractor is required to report Monthly SDVOB Contractor Compliance to Owner during the term of the Agreement for the preceding month's activity, documenting progress made towards achieving the SDVOB goals. This information must be submitted using form SDVOB 101 available at https://ogs.ny.gov/Veterans/Docs/2016/SDVOB_101_Monthly_Compliance%20Report.docx and should be completed by the Contractor and submitted to Owner, by the 10th day of each month during the term of the Contract, for the preceding month's activity to: Justin McLaughlin-Williams at justin.mclaughlin-williams@bpca.ny.gov.

(g) Breach of Contract and Damages

In accordance with 9 NYCRR § 252.2(s), any Contractor found to have willfully and intentionally failed to comply with the SDVOB participation goals set forth in this Agreement, shall be found to have breached the Agreement and Contractor shall pay damages as set forth therein.

ARTICLE 27 - STANDARD PROVISIONS

27.1 Provision Required by Law Deemed Inserted

Each and every provision of law and governmental regulation required by law to be inserted in the Contract Documents shall be deemed to be inserted therein and this Agreement shall read and shall be enforced as though so included therein, and if through mistake or otherwise any such provision is not inserted, or is not correctly inserted, then upon the application of either party, this Agreement shall be deemed to be amended to make such insertion or correction. If this Agreement contains any unlawful provision, the same shall be deemed of no effect and shall, upon the application of either party, be deemed stricken from this Agreement without affecting the binding force of the remainder.

27.2 Compliance with Laws, Rules and Regulations

Contractor and each Subcontractor and Materialman shall comply fully with all applicable laws, rules and regulations pertaining to the Project and the Work.

27.3 Applicable Law, Forum and Jurisdiction

This Agreement shall be governed by the laws of the State of New York. All actions or proceedings relating, directly or indirectly, to this Agreement shall be litigated only in courts located within the County of New York. Contractor, any guarantor of the performance of its obligations hereunder (including sureties for Payment and Performance Bonds) (“**Guarantor**”) and their successors and assigns hereby subject themselves to the jurisdiction of any state or federal court located within such county, waive the personal service of any process upon them in any action or proceeding therein and consent that such process be served by certified or registered mail, return receipt requested, directed to the Contractor and any successor at Contractor’s address hereinabove set forth, to Guarantor and any successor at the address set forth in the instrument of guaranty and to any assignee at the address set forth in the instrument of assignment. Such service shall be deemed made as of the date of the return receipt.

27.4 No Third Party Rights

Nothing in this Agreement shall create or shall give to third parties any claim or right of action against BPCA, Construction Manager, or Engineer beyond such as may legally exist irrespective of this Agreement.

27.5 Exculpation; Limitation of Liability

In no event shall any claim be asserted under this Agreement by Contractor or any

Subcontractor or Materialman against any member, officer, employee, lessee, Contractor or agent of BPCA, Construction Manager, or Engineer. By execution of this Agreement, Contractor agrees to look solely to BPCA with respect to any claim which may arise. It is hereby understood by and between the parties hereto that BPCA shall only be liable to the extent of monies available to BPCA.

27.6 Protection of Lives and Health

(a) Contractor's, Subcontractor's and Materialman's attention is specifically called to the rules and regulations, codes and bulletins of the New York State Department of Labor. Attention is also directed to the standards imposed under the Federal Occupational Safety and Health Act of 1970, as amended.

(b) Contractor shall maintain an accurate record of all cases of death, occupational disease, and injury requiring medical attention or causing loss of time from work, arising out of and in the course of employment on work under this Agreement, and shall immediately notify BPCA in writing of any injury which results in hospitalization or death. Contractor shall also complete and submit to BPCA the "Incident Report Form" attached hereto and made a part hereof as Exhibit E within 48 hours of the occurrence of any such injury.

(c) Contractor alone shall be responsible for the safety, efficiency and adequacy of contractor's work, plant, appliances and methods, and for any damage that may result from the failure, or the improper construction, maintenance, or operation of such work, plant, appliances and methods.

27.7 Waiver of Immunity Clause

Contractor hereby agrees to the provisions of New York Public Authorities Law Section 2875, which require that a person, when called before a grand jury, head of a State department, temporary State commission, or other State agency, the Organized Crime Task Force in the State Department of Law, head of a department or other City agency, which is empowered to compel the attendance of witnesses and examine them under oath, to testify in an investigation concerning any transaction or contract had with the State, any political subdivision thereof, or with any public department, agency or official of the State, a public authority or with any public department, agency or official of the State or of any political subdivision thereof or of a public authority, that person must sign a waiver of immunity against subsequent criminal prosecution or to answer any relevant questions concerning such transaction or contract. Upon the refusal of any person to comply with such provisions:

(a) such person, and any firm, partnership or corporation of which such person is a member, partner, director or officer shall be disqualified from thereafter selling to or submitting bids to or receiving awards from or entering into any contracts with any public authority or official thereof, for goods, work or services, for a period of five (5) years after such refusal; and

(b) any and all contracts made with any public authority or official thereof, by such person, and by any firm, partnership or corporation of which such person is a member, partner, director or officer may be canceled or terminated by the public authority without incurring any penalty or damages on account of such cancellation or termination, but any monies owing by the

public authority for goods delivered or work done prior to the cancellation or termination shall be paid.

27.8 Prohibited Interests

No official of BPCA who is authorized in such capacity and on behalf of BPCA to negotiate, make, accept, or approve, or take part in negotiating, making, accepting, or approving any Architectural, Engineering, inspection, Purchase Order or any Subcontract in connection with the Work, shall become directly or indirectly interested personally in the Agreement. Contractor is advised that no official or employee of BPCA is permitted to indirectly solicit, accept, or receive gifts whether in the form of money, service, loan, travel, entertainment, hospitality, thing or promise, or in any other form. No officer, employee, architect, attorney, engineer, inspector or Contractor of or for BPCA who is authorized in such capacity and on behalf of BPCA to exercise any legislative, executive, supervisory or other similar functions in connection with the Work, shall become directly or indirectly interested personally in the Agreement, any Purchase Order, Subcontract, insurance contract, or any other contract pertaining to the Work.

27.9 Labor Provisions

(a) It is hereby agreed that all applicable provision of the Labor Law of the State of New York shall be carried out in the performance of the Work.

(b) Contractor specifically agrees, as required by New York Labor Law Sections 220 and 220-d as amended, that:

(1) no laborer, workman or mechanic, in the employ of Contractor, Subcontractor, Materialman or other person doing or contracting to do the whole or any part of the Work contemplated by the Contract Documents shall be permitted or required to work more than eight (8) hours in any one calendar day or more than five (5) days in any one week, except in the emergencies set forth in the Labor Law.

(2) the wages paid for a legal day's work shall be not less than the prevailing rate of wages as defined by law;

(3) the minimum hourly rate of wage to be paid shall be not less than that stated in the Contract Documents and as shall be designated by the Industrial Commissioner of the State of New York; and

(4) Contractor shall post at appropriate conspicuous points at the Site, a schedule showing all determined minimum wage rates for the various classes of laborers and mechanics to be engaged in the Work and all deductions, if any, required by law to be made from unpaid wages actually earned by the laborers and mechanics so engaged.

(c) The minimum wage rates, if any, herein specified for apprentices shall apply only to persons working with the tools of the trade which such persons are learning under the direct supervision of journeymen mechanics. Except as otherwise required by law, the number of apprentices in each trade or occupation employed by Contractor or any Subcontractor or Materialman shall not exceed the number permitted by the applicable standards of the New York

State Department of Labor, or, in the absence of such standards, the number permitted under the usual practice prevailing between the unions and the employers' association of the respective trades or occupations.

(d) All employees of Contractor and each Subcontractor and Materialman shall be paid in accordance with the provisions of the Labor Law.

(e) Contractor agrees that, in case of underpayment of wages to any worker engaged in the Work by Contractor or any Subcontractor or Materialman, BPCA shall withhold from Contractor out of payments due an amount sufficient to pay such worker the difference between the wages actually paid such worker for the total number of hours worked, and that BPCA may disburse such amount so withheld by BPCA for and on account of Contractor to the employee to whom such amount is due. Contractor further agrees that the amount to be withheld pursuant to this paragraph may be in addition to the percentages to be retained by BPCA pursuant to other provisions of the Contract Documents.

(f) The Labor Law provides that this Agreement may be terminated for cause and no sum paid for any Work done thereunder upon a second conviction for willfully paying less than:

- (1) the stipulated wage scale as set forth in New York Labor Law Section 220, subdivision 3, as amended, or
- (2) less than the stipulated minimum hourly wage scale as specified in Labor Law, Section 220-d, as amended.

(g) Contractor specifically agrees, as required by the New York Labor Law Section 220-e, as amended, that:

(1) in the hiring of employees for the performance of Work under this Agreement or any Subcontract or Purchase Order hereunder, or for the manufacture, sale or distribution of Materials, equipment or supplies hereunder, but limited to operations performed within the territorial limits of the State of New York, no Contractor, Subcontractor, Materialman or any person acting on behalf of such Contractor or Subcontractor, or Materialman, shall by reason of race, creed, color, sex or national origin discriminate against any citizen of the State of New York who is qualified and available to perform the work to which the employment relates;

(2) no Contractor, Subcontractor, Materialman, or any person on behalf of such Contractor, Subcontractor or Materialman shall, in any manner, discriminate against or intimidate any employee hired for the performance of work under this Agreement on account of race, creed, color, sex or national origin;

(3) there may be deducted from the amount payable to Contractor, by BPCA under this Agreement, a penalty of \$50.00 for each person for each calendar day during which such person was discriminated against or intimidated in violation of the terms of this Agreement; and

(4) this Agreement may be canceled or terminated for cause by BPCA and all monies due or to become due hereunder may be forfeited for a second or any subsequent violation

of the terms or conditions of this Section of this Agreement.

(h) Where applicable, Contractor agrees to settle labor disputes in accordance with the provisions of The New York Plan For The Settlement of Jurisdictional Disputes Between The Building And Construction Trades Council Of Greater New York And The Building Trades Employers' Association Of The City of New York.

(i) Contractor shall abide by, and execute the Project in accordance with, all terms of the Project Labor Agreement, incorporated into this Agreement as Exhibit F.

27.10 Disputes Resolution Procedure

(a) The provisions of this Article shall constitute Contractor's sole means for challenging any determination, order or other act or omission of BPCA or otherwise asserting against BPCA any claim of whatever nature arising under, or in any way relating to, this Agreement (any such challenge or assertion by Contractor being herein referred to as a **"Dispute(s)"**). Exhaustion of these dispute resolution procedures, including the judicial review set forth below, shall be the parties' sole remedy in connection with any Dispute.

(b) The parties to this Agreement hereby authorize and agree to the resolution of all Disputes arising out of, under or in connection with, this Agreement in accordance with the following and pursuant to the procedures set forth in paragraph (c) of this Section 27.10. With respect to any Dispute which relates in whole or primary part to technical issue(s) under this Agreement including, without limitation, determinations as to the acceptability or fitness of any Work, the meaning or interpretation of the Contract Documents, the question of whether any Work falls within the scope of the Specifications set forth in the Contract Documents, the acceptability of any proposed substitutions, modifications or other submissions under this Agreement, the disapproval of proposed Subcontractors or Materialmen (to the extent such disapproval is related to technical issues), the extension of time to the extent related to a technical matter, the question of whether substantial completion or final completion has been achieved, the parties hereby authorize the General Counsel of BPCA, or his/her designee, (hereinafter referred to as the **"Arbiter"**), acting personally, to render a final and binding decision.

(c) All Disputes shall be initiated through a written submission by either party (such submission to be hereinafter referred to as the **"Dispute Notice"**) to the Arbiter within ten (10) days of the determination, order or other act or omission which is the subject of the Dispute. Within ten (10) days after the submission of such Dispute Notice, the party initiating the Dispute shall provide the Arbiter with all evidence and other pertinent information in support of the party's position and/or claim. Within thirty (30) days from the date of the Dispute Notice, the party against whom the Dispute Notice was filed shall submit any and all materials which it deems pertinent to the Arbiter. Upon submission of a Dispute Notice to the Arbiter, the Arbiter shall render its decision in writing and deliver a copy of same to the parties within a reasonable time not to exceed sixty (60) days after the receipt of all materials. In rendering such decision, the Arbiter may seek such technical or other expertise as it shall deem necessary or appropriate (notifying both parties to the Dispute when he/she so seeks such other information or expertise) and seek any such additional oral and/or written argument or materials from either or both parties to the Dispute as he/she deems fit. The Arbiter shall have the discretion to extend the time for submittals required

hereunder. The Arbiter's ability to render and the effect of a decision hereunder shall not be impaired or waived by any negotiations or settlement offers in connection with the matter presented, whether or not the Arbiter participated therein, or by any prior decision of others, or by any termination or cancellation of this Agreement. The decision of the Arbiter shall be final and binding on both parties to this Agreement.

(d) It is expressly understood and agreed that the pendency of a Dispute hereunder shall at no time and in no respect constitute a basis for any modification, limitation or suspension of Contractor's obligation to fully perform in accordance with this Agreement and that Contractor shall remain fully obligated to perform the Work notwithstanding the existence of any such Dispute.

27.11 Additional Provisions Relating to the Prosecution of Claims for Money Damages

(a) Except as otherwise provided in this Agreement, if Contractor claims or intends to claim compensation or money damages for any damage or loss sustained by reason of any determination, order or other act or omission of BPCA, Contractor shall furnish a written notice to the Arbiter setting forth the nature of the claim and the extent of the damage sustained within ten (10) days of the occurrence of such loss or damages. This written notice shall constitute Contractor's submission to the Arbiter for the purposes of requesting the Arbiter's determination in accordance with Section 27.10 above. Any such claim shall state as fully as then possible all information relating thereto and shall be supported by any then available documentation, including daily records showing all costs incurred. Such information shall be supplemented with any and all further information, including information relating to the quantum of losses or damages sustained, as soon as practicable after the information becomes or reasonably should become known to the Contractor.

(b) Any claim for compensation or monetary damages, the successful prosecution of which necessarily depends upon a technical determination favorable to Contractor, may not proceed unless and until Contractor first obtains such a favorable determination with respect to the technical issue and must be made within ten (10) days of such determination; moreover, Contractor must submit to the Arbiter any documentation or proof in support of the monetary claim within fifteen (15) days of such determination in order to proceed with such a claim. This written notice shall constitute Contractor's submission to the Arbiter for the purposes of requesting the Arbiter's determination in accordance with Section 27.10 above.

(c) Compliance with the provisions hereof shall constitute a condition precedent to the Contractor's submission of a Dispute pursuant to Section 27.10 with respect to any claim for compensation or monetary damages and the Contractor shall be deemed to have waived any claim not submitted in accordance herewith.

(d) Any final determination of the Arbiter with respect to a Dispute initiated pursuant to this Article 27 shall be subject to review solely in the form of a challenge following the decision by the Arbiter in a Court of competent jurisdiction of the State of New York, County of New York, under Article 78 of the New York Civil Practice Law and Rules or a United States Court located in New York City under the procedures and laws applicable in that court, it being understood the review of such Court shall be limited to the question of whether or not the Arbiter's determination

is arbitrary, capricious or lacks a rational basis. No evidence or information shall be introduced or relied upon in such proceeding which has not been duly presented to the Arbiter in accordance with this Article 27.

27.12 Limitation on Actions

(a) Subject to the provisions of Section 27.11, no action or proceeding shall lie or shall be maintained by Contractor against BPCA, Construction Manager, or Engineer unless (i) such action or proceeding shall be commenced within six (6) months of the date of the issuance of the Certificate of Substantial Completion to Contractor; or (ii) in the case of an action or proceeding for monies due pursuant to Section 5.7 hereof, or arising exclusively from or pertaining exclusively to work performed after the date of issuance of the Certificate of Substantial Completion, unless such action or proceeding is commenced no later than six (6) months after the issuance of the certificate of final completion to Contractor; or (iii) if this Agreement is terminated by BPCA prior to the issuance of the Certificate of Substantial Completion, unless such action or proceeding is commenced within six (6) months after the date of such termination.

(b) Nothing in this Section 27.12 shall be construed to modify or lengthen a shorter limitations period provided by applicable law.

(c) No action or proceeding shall be commenced by Contractor against BPCA, Construction Manager, or Engineer except in the Supreme Court of the State of New York, County of New York.

(d) Nothing in this Section 27.12 shall be construed to suggest that Contractor, under any circumstances, may bring an action or proceeding against Construction Manager, or Engineer.

27.13 Waiver of Remedies

Contractor acknowledges that it can be compensated adequately by money damages for any breach of this Agreement which may be committed by BPCA, Construction Manager, or Engineer. Contractor agrees that no default, act or omission of BPCA, Construction Manager, or Engineer shall constitute a material breach of contract entitling Contractor to cancel or rescind this Agreement or to suspend or abandon performance thereof, other than the failure of BPCA to make a payment of the Contract Price in accordance with the terms hereof solely because sufficient funds to pay the Contract Price have not been appropriated or will otherwise not be made available to BPCA. Contractor hereby waives any and all rights and remedies to which Contractor might otherwise be or become entitled to because of any wrongful act or omission of BPCA, Construction Manager, or Engineer except as provided in this Section 27.13 and Contractor's right to money damages.

27.14 Modification of Agreement

No change in or modification, termination or discharge of this Agreement in any form whatsoever shall be valid or enforceable unless it is in writing and signed by the party to be charged therewith or its duly authorized representative, provided, however, that any change in or modification, termination or discharge of this Agreement expressly provided for in this Agreement shall be effective as so provided.

27.15 Signs and Parking

Contractor agrees that it shall not display on or about the Site any sign, trademark or other advertisement without the approval of BPCA and Construction Manager. Contractor shall not and shall not permit any of its Subcontractors or Materialmen to park any vehicles on the Site.

27.16 Entire Agreement

The Contract Documents constitute the entire Agreement between the parties and incorporate all prior understandings in connection with the subject matter hereof.

27.17 Rights and Remedies

The duties and obligations imposed by the Contract Documents and the rights and remedies available thereunder shall be in addition to and not a limitation of any duties, obligations, rights and remedies otherwise imposed or available by law. No action or failure to act by BPCA, Construction Manager, or Engineer or Contractor including, but not limited to, the making of any payment or permitting Contractor to continue with the performance of the Work shall constitute a waiver of any right or duty afforded any of them under this Agreement, nor shall any such action or failure to act constitute an approval of or acquiescence in any breach thereunder, except as may be specifically agreed in writing.

27.18 Participation in International Boycott Prohibited

Contractor agrees, as a material condition of this Agreement, that neither Contractor nor any substantially owned or affiliated person, firm, partnership or corporation has participated or is participating or shall participate in an international boycott in violation of the provisions of the United States Export Administration Act of 1969, as amended, or the United States Export Administration Act of 1979, as amended, or the Regulations of the United States Department of Commerce promulgated thereunder. This Agreement shall be rendered forfeit and void by the Comptroller of the State of New York if, subsequent to execution, such person, firm, partnership or corporation has been convicted of a violation of the provisions of either of such federal acts or such Regulations or has been found upon the final determination of the United States Commerce Department or any other appropriate agency of the United States to have violated the provisions of either of such federal acts or such Regulations.

27.19 Compliance with "Buy-American" Statutes

Contractor and any substantially owned or affiliated person, firm, partnership or corporation agrees to comply with the New York Public Authorities Law, Section 2603-A as amended (affects steel or steel products).

27.20 Permitted Successors

References to parties and entities herein shall be deemed to include their permitted successors.

27.21 MacBride Fair Employment Principles

If the amount payable to Contractor under this Agreement is greater than \$15,000, Contractor hereby certifies that it and/or any individual or legal entity in which it holds a 10% or greater ownership interest, and any individual or legal entity that holds a 10% or greater ownership in it, either have no business operations in Northern Ireland; or shall take lawful steps in good faith to conduct any business operations they have in Northern Ireland in accordance with the MacBride Fair Employment Principles relating to nondiscrimination in employment and freedom of workplace opportunity regarding such operations in Northern Ireland, as set forth in New York State Finance Law Article XI Section 165(5), and shall permit independent monitoring of their compliance with such Principles.

27.22 Iran Divestment Act

By signing this Agreement, each person and each person signing on behalf of any other party certifies, and in the case of a joint bid or partnership each party thereto certifies as to its own organization, under penalty of perjury, that to the best of its knowledge and belief that each person is not on the list created pursuant to paragraph (b) of subdivision 3 of Section 165-a of the State Finance Law.

27.23 Termination for Failure to Disclose Under State Finance Law §139k

BPCA reserves the right to terminate this Agreement in the event it is found that the certification filed by Contractor pursuant to New York State Finance Law §139-k was intentionally false or intentionally incomplete. Upon such finding, BPCA may exercise its termination right by providing written notification to the Contractor in accordance with the written notification terms of this contract. If a contract is terminated in accordance with State Finance Law §139k(5), BPCA, its subsidiaries and affiliates, will include a statement in BPCA's procurement record describing the basis for any action taken under the termination provision.

27.24 Labor Peace

The Contractor and its Subcontractors and Materialmen shall not employ on the Work any labor, materials or means whose employment, or utilization during the course of this Agreement, may tend to or in any way cause or result in strikes, Work stoppages, delays, suspension of Work or similar troubles by workers employed by the Contractor or its Subcontractors, Materialmen, or by any of the trades working in or about the buildings and premises where Work is being performed under this Agreement, or by other contractors or their subcontractors pursuant to other agreements, or on any other building or premises owned or operated by BPCA, its contractors or affiliates. Any violation by the Contractor of this requirement may be considered as proper and sufficient cause for declaring the Contractor to be in default, and for BPCA to take action against Contractor as set forth in Article 15 of this Agreement, or such other Section of this Agreement as BPCA may deem proper.

27.25 Comptroller's Approval

If this Agreement is considered an "eligible contract," as defined by New York Code, Rules and Regulations Title 2 Part 206.2, it is subject to the New York State Comptroller's approval, and therefore shall not be valid and enforceable until that approval has been obtained. A contract is considered an "eligible contract," as defined by Title 2 of NYCRR Part 206.2, if it is not a

specifically exempt contract, is executed by a state authority on or after March 1, 2010, the aggregate consideration under the contract may reasonably be valued in excess of one million dollars (including all reasonably anticipated renewals and amendments), AND the contract (A) was or shall be awarded on a single-source basis, sole-source basis or pursuant to any other method of procurement that is not a competitive procurement OR (B) shall be paid in whole or in part with monies appropriated by the State, either directly to a state authority or to a state agency that pays the money to a state authority.

27.26 Key Person/Personnel

The parties understand that in entering into this Agreement, BPCA has relied upon Contractor's representation that [name(s) and title(s)] (hereinafter the "**Key Personnel**") will be directly and consistently involved in supervising the Work and actively engaged in the day-to-day management of the Work, which shall include attending mandatory Project meetings. If the Key Personnel is/are not available as described herein, or if the Key Personnel depart from the firm or severs his/her/their relationship with the Contractor, or for whatever other reason is/are not available to work on the Project, then BPCA shall have the right to terminate this Agreement. The parties also agree that at any time during the course of the Work, BPCA may designate additional or substitute key personnel to perform the Work. Contractor agrees to make the additional or substituted key personnel available under the same conditions set forth herein.

27.27 Form of Agreement Not an Offer

Notwithstanding anything herein to the contrary, the submission of this form of Agreement by BPCA to Contractor shall not constitute an offer, and execution hereof by Contractor shall not be considered acceptance of an offer. A binding contract between the parties shall exist only if and at such time as both parties have executed this Agreement.

27.28 General Responsibility

(a) The Contractor shall at all times during the Agreement term remain responsible. The Contractor agrees, if requested by BPCA or its designee, to present evidence of Contractor's continuing legal authority to do business in New York State, integrity, experience, ability, prior performance, and organizational and financial capacity.

(b) BPCA or its designee, in its sole discretion, reserves the right to suspend any or all activities under this Agreement, at any time, when BPCA discovers information that calls into question the responsibility of Contractor. In the event of such suspension, Contractor will be given written notice outlining the particulars of such suspension. Upon issuance of such notice, Contractor must comply with the terms of the suspension order. Activity under the Agreement may resume at such time as BPCA or its designee issues a written notice authorizing a resumption of performance under the Agreement.

(c) Upon written notice to the Contractor, and a reasonable opportunity to be heard with appropriate BPCA officials or staff, the Agreement may be terminated by BPCA or its designee at Contractor's expense where Contractor is determined by BPCA or its designee to be nonresponsible. In such event, BPCA or its designee may complete the contractual requirements

in any manner BPCA may deem advisable and pursue available legal or equitable remedies for breach.

27.29. Counterparts

This Agreement may be executed in any number of counterparts, all of which taken together shall constitute one instrument, but the Agreement shall not be deemed effective unless signed by all parties.

27.30. Section Headings

Section headings contained in this Agreement are for convenience only and shall not be considered for any purpose in governing, limiting, modifying, construing or affecting the provisions of this Agreement and shall not otherwise be given legal effect.

27.31. Subordination of Terms in the Exhibits

In the event of a conflict of terms, the terms stated in Sections 1-27 herein, shall take precedence over and shall prevail over any printed, typed, or handwritten terms located in the Exhibits.

SIGNATURE PAGE FOLLOWS

IN WITNESS WHEREOF, the parties hereto have executed this Agreement, as of the date first above written.

BATTERY PARK CITY AUTHORITY, d/b/a

HUGH L. CAREY BATTERY PARK CITY AUTHORITY

By: _____

Name: _____

Title: _____

SPECIALTY CONSTRUCTION SYSTEM, INC.

By: _____

Name: _____

Title: _____

FEIN # 04-3676459

EXHIBIT A

SCOPE OF WORK

[TO BE INSERTED UPON FINALIZATION]

EXHIBIT B-1

SCHEDULE OF VALUES

[TO BE INSERTED]

EXHIBIT B-2

LABOR RATES

[TO BE INSERTED]

EXHIBIT C

DRAWINGS & SPECIFICATIONS

[TO BE ATTACHED UPON FINALIZATION]

EXHIBIT D

EQUAL EMPLOYMENT OPPORTUNITY POLICY STATEMENT

Contractor agrees to adopt the following policies with respect to the Work:

- (a) This organization will not discriminate against any employee or applicant for employment because of race, creed (religion), color, sex, national origin, sexual orientation, military status, age, disability, predisposing genetic characteristic, marital status or domestic violence status, will undertake or continue existing programs of affirmative action to ensure that minority group members are afforded equal employment opportunities without discrimination, and shall make and document its conscientious and active efforts to employ and utilize minority group members and women in its work force on BPCA contracts.
- (b) Contractor shall state in all solicitation or advertisements for employees that in the performance of the BPCA contract all qualified applicants will be afforded equal employment opportunities without discrimination because of race, creed (religion), color, sex, national origin, sexual orientation, military status, age, disability, predisposing genetic characteristic, marital status or domestic violence status.
- (c) At the request of BPCA, Contractor shall request each employment agency, labor union, or authorized representative will not discriminate on the basis of race, creed (religion), color, sex, national origin, sexual orientation, military status, age, disability, predisposing genetic characteristic, marital status or domestic violence status and that such union or representative will affirmatively cooperate in the implementation of Contractor's obligations herein.
- (d) Contractor shall comply with the provisions of the Human Rights Law, all other State and Federal statutory and constitutional non-discrimination provisions. Contractor and Subcontractors shall not discriminate against any employee or applicant for employment because of race, creed (religion), color, sex, national origin, sexual orientation, military status, age, disability, predisposing genetic characteristic, marital status or domestic violence status, and shall also follow the requirements of the Human Rights Law with regard to non-discrimination on the basis of prior criminal conviction and prior arrest.
- (e) Contractor will include the provisions of sections (a) through (d) above in every subcontract in such a manner that the requirements of the subdivisions will be binding upon each Subcontractor as to work in connection with BPCA's contract.

Agreed to this _____ day of _____, _____

By: _____

Print: _____ Title: _____

EXHIBIT E

INCIDENT REPORT FORM

Please complete all sections of this form:

Injured party's First and Last Names:

First and Last Names and telephone number of person completing this form:

P#:() -

When and to whom did you report this incident?

Identify the injured party's employer and state his/her occupation/reason for being at the Site:

Description of location, project and/or complete address of incident:

Date and time incident occurred:

Date and time project manager/field representative was notified, who notified and method of notification:

EXHIBIT F

PROJECT LABOR AGREEMENT

[TO BE ATTACHED UPON FINALIZATION]