
	ical Vault Resilience ruction Services 15)		
		RE: # of Pages:	Addendum # 4 3 pages
The following revisions and/or cl Memorial and North Cove Mar			
Clarifications / Revisions:			
_	A103 and A301 are here has been revised reflect	•	hed. The notation referencing irders."
By signing the line below, I am a reviewed and understood, and wi attached to the Proposal for consi	ll be incorporated into		
Print Name	Signature		Date
Number of pages received:	<fill in=""></fill>		

Date:

1/8/15

Police Memorial and North Cove

Project:

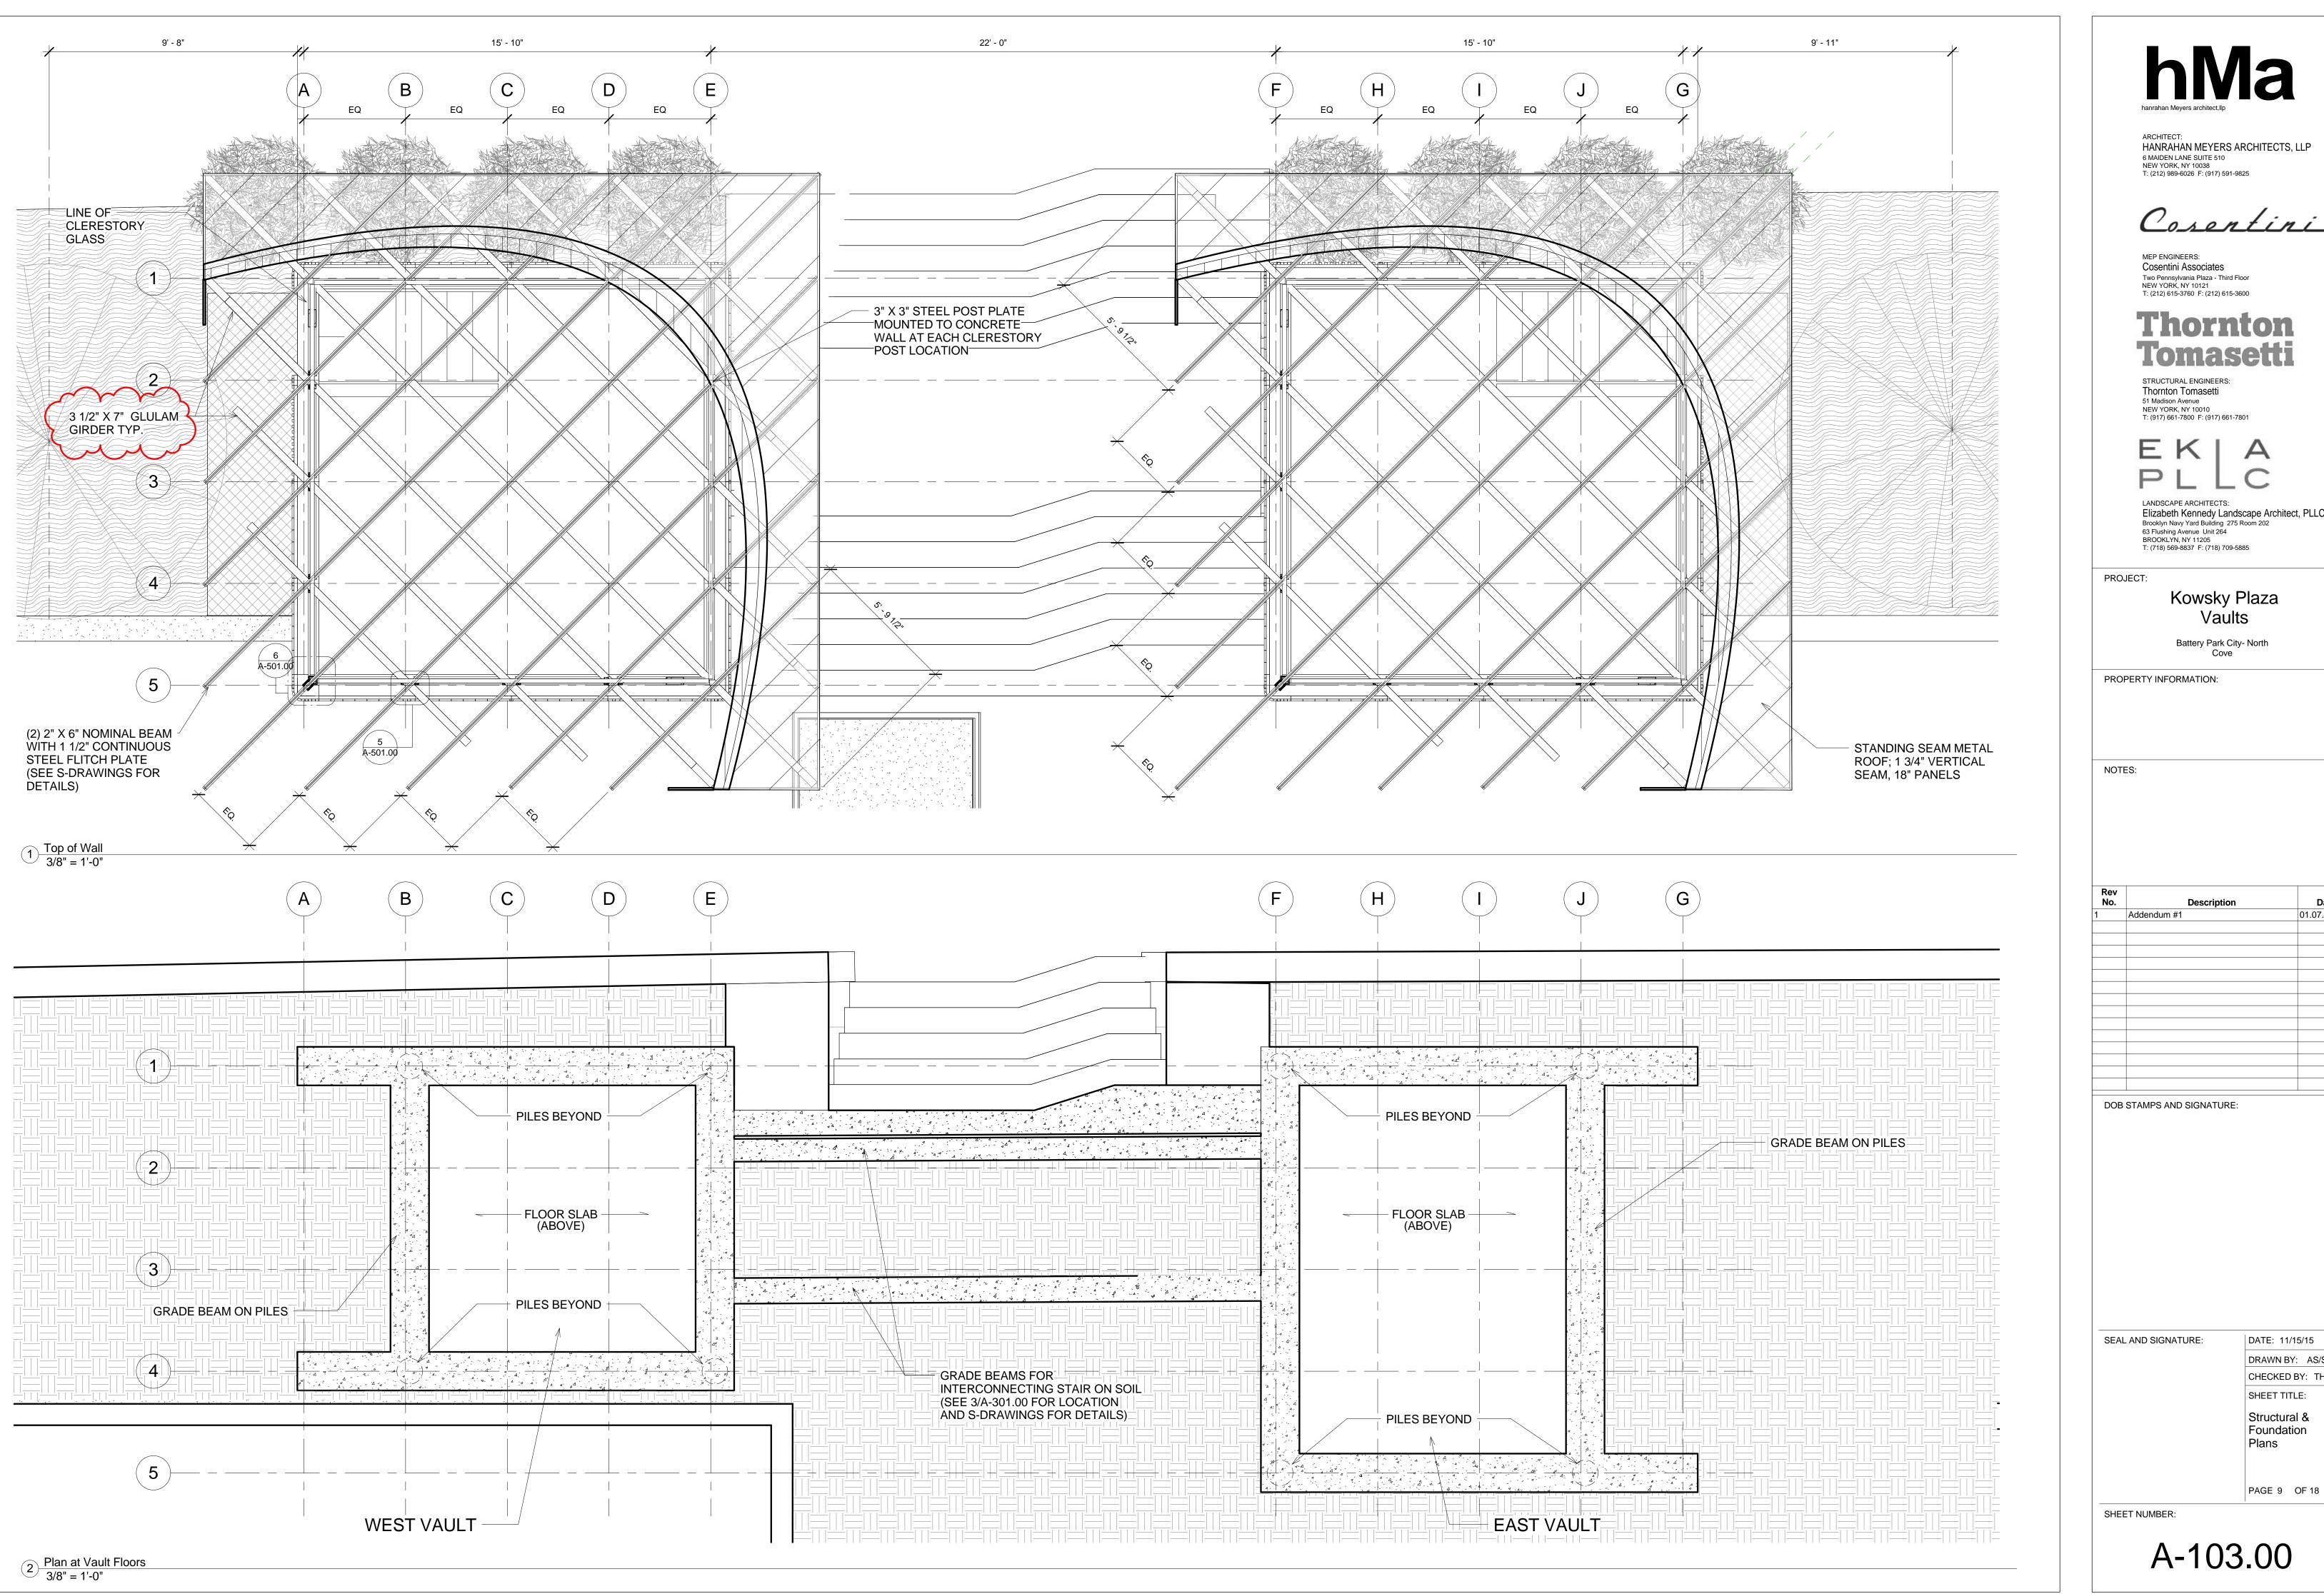

HANRAHAN MEYERS ARCHITECTS, LLP


Cosentini

Elizabeth Kennedy Landscape Architect, PLLC

01.07.16

DRAWN BY: AS/SH CHECKED BY: TH SHEET TITLE:

Structural & Foundation

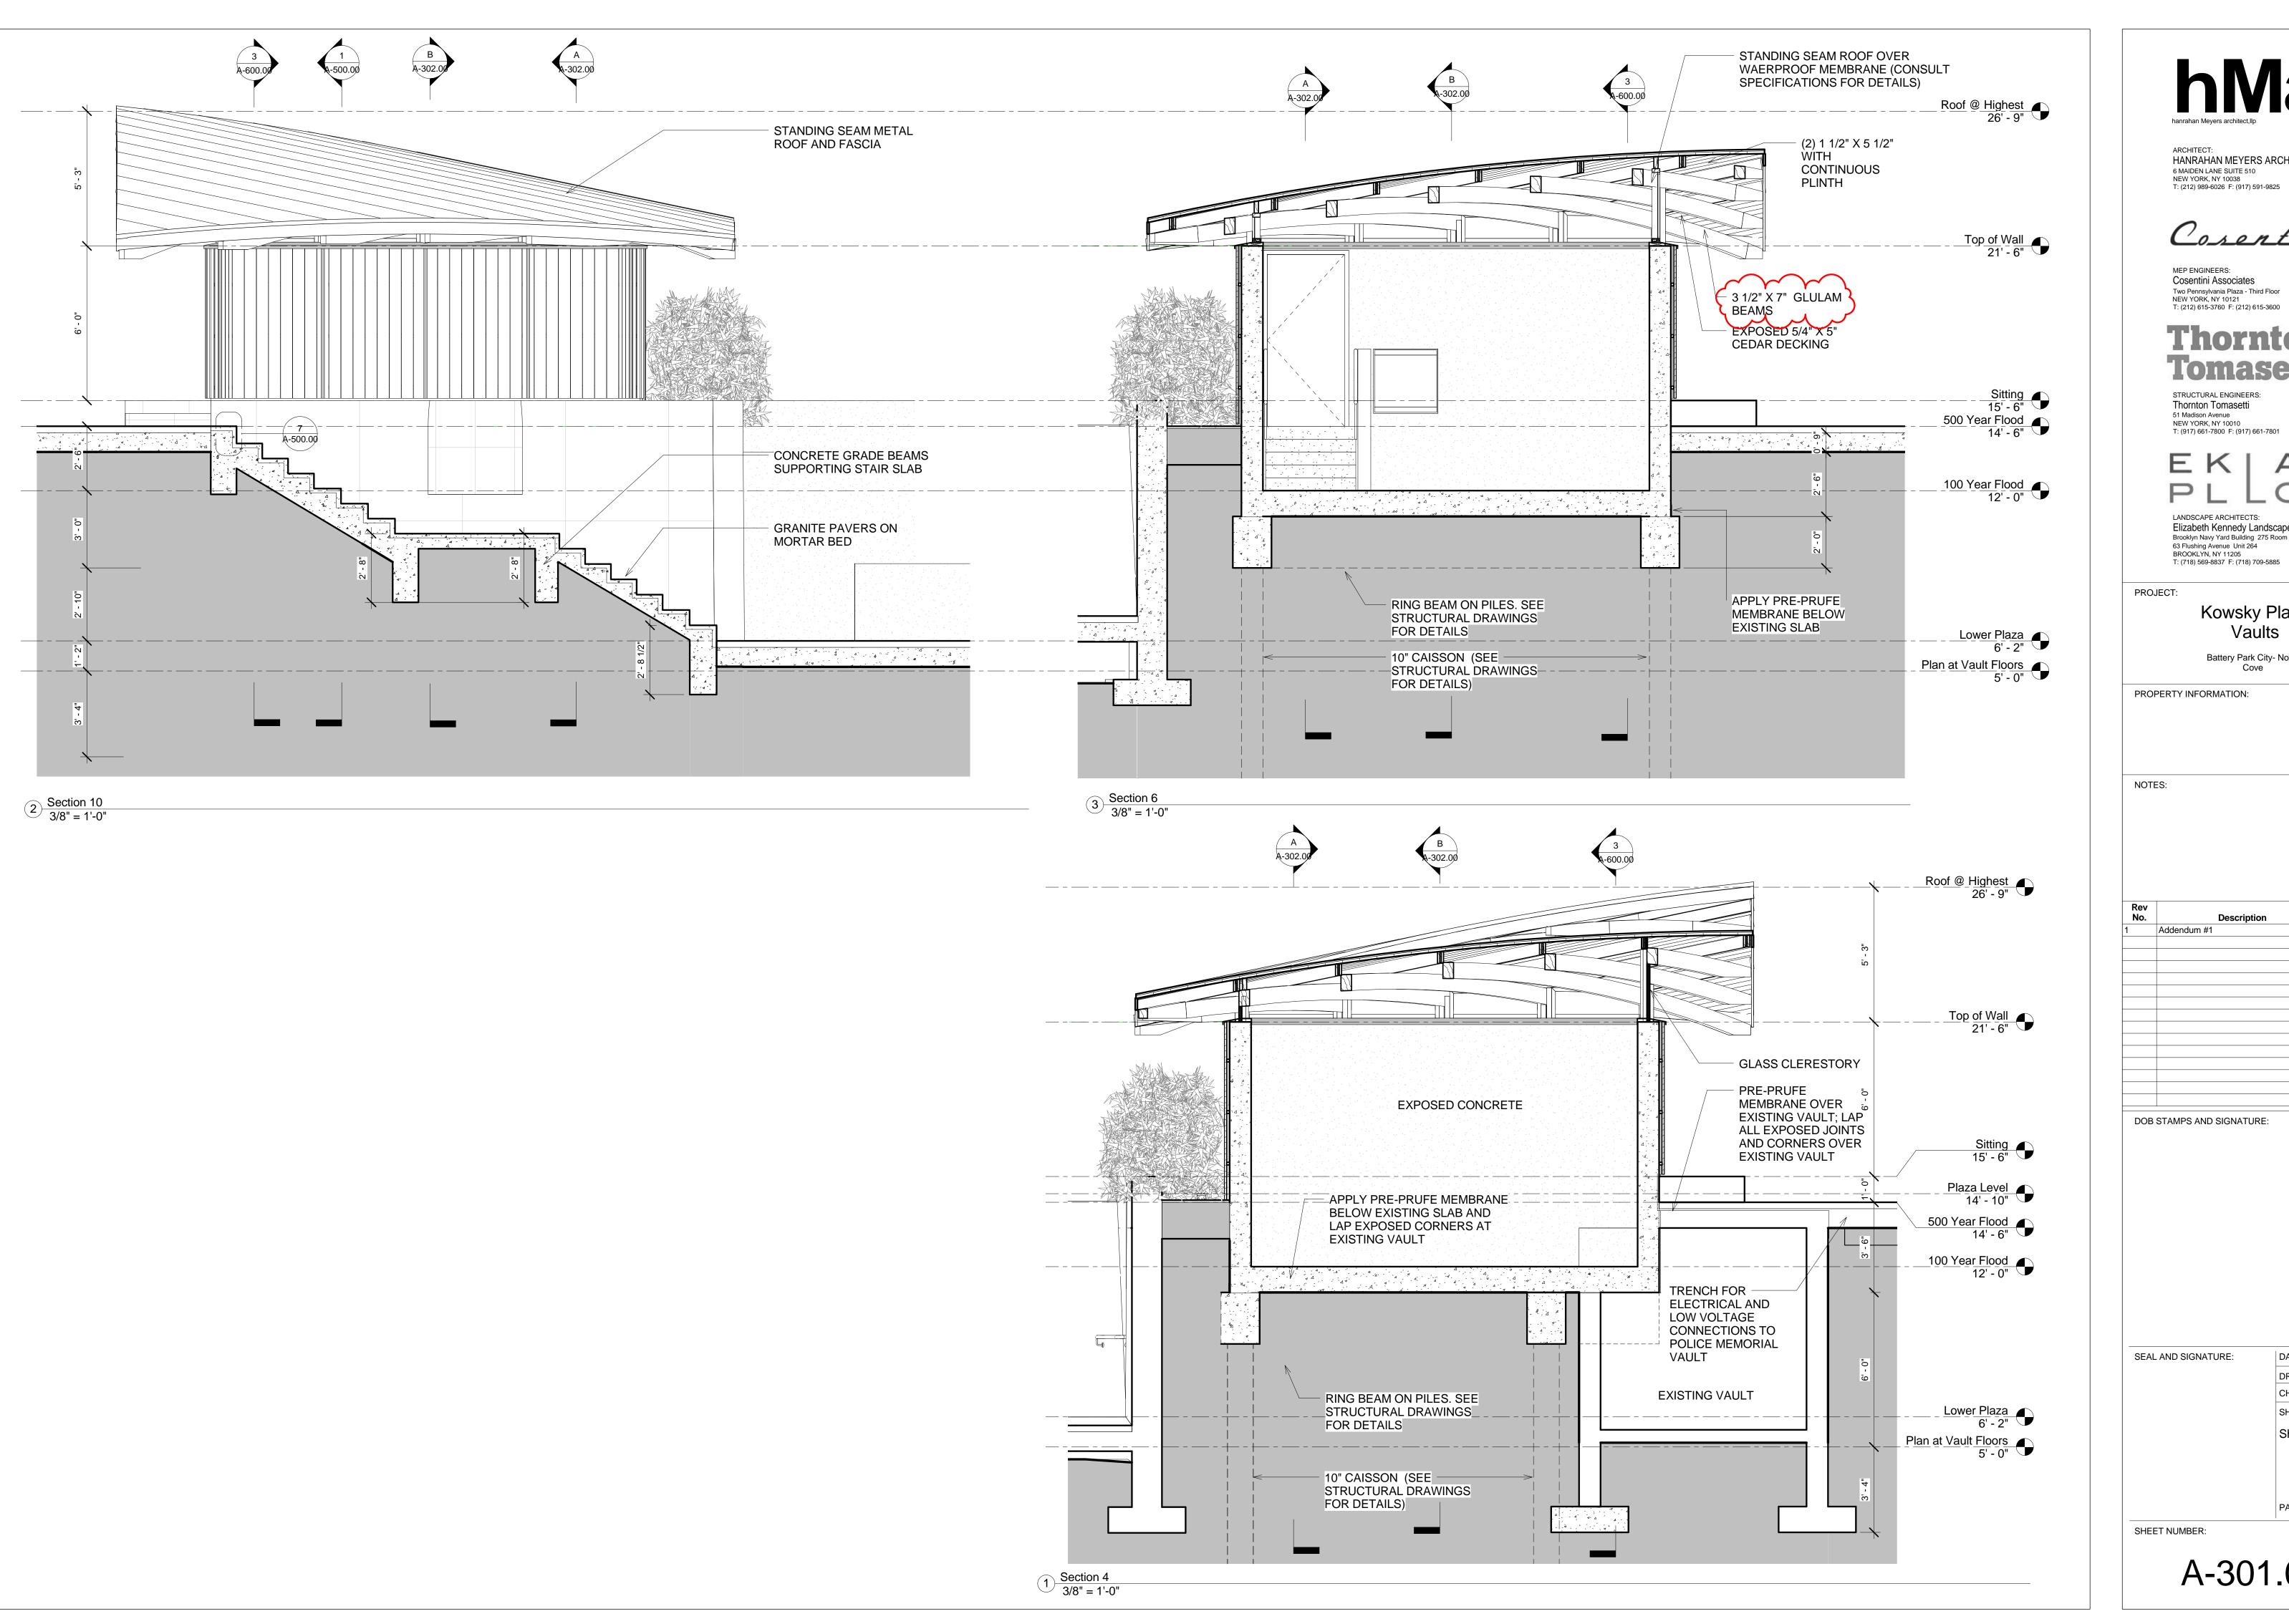

HANRAHAN MEYERS ARCHITECTS, LLP

Cosentini

Two Pennsylvania Plaza - Third Floor

Thornton Tomasetti

Elizabeth Kennedy Landscape Architect, PLLC Brooklyn Navy Yard Building 275 Room 202 63 Flushing Avenue Unit 264 BROOKLYN, NY 11205 T: (718) 569-8837 F: (718) 709-5885

> Kowsky Plaza Vaults

Battery Park City- North

01.07.16

DATE: 11/15/15 DRAWN BY: AS/SH CHECKED BY: TH SHEET TITLE: Short Sections

PAGE 12 OF 18

A-301.00